

EXPLANATORY PLAN OF EASEMENTS
 IN LOT 4, PLAN PGP41835,
 AND REMAINDER OF LOT B,
 PLAN 34794, DISTRICT LOT 2421,
 CARIBOO DISTRICT.

Pursuant to Section 99 of the Land Title Act.
 B.C.G.S. 93J.006

Scale: 1 : 2500 (Distances are in metres)



Bearings are astronomic, derived from
 Plan PGP41835


PM37401-03
 016-326-695
 023-986-590
 016-326-687

PLAN NO. PGP42920

Deposited in the Land Title Office at Prince
 George this 28 day of AUG. 1998

LINDA KILBRIDE
 REGISTRAR
Price

BOOK OF REFERENCE	
DESCRIPTION	AREA
Lot 4	0.166 ha
Rem Lot B	0.156 ha

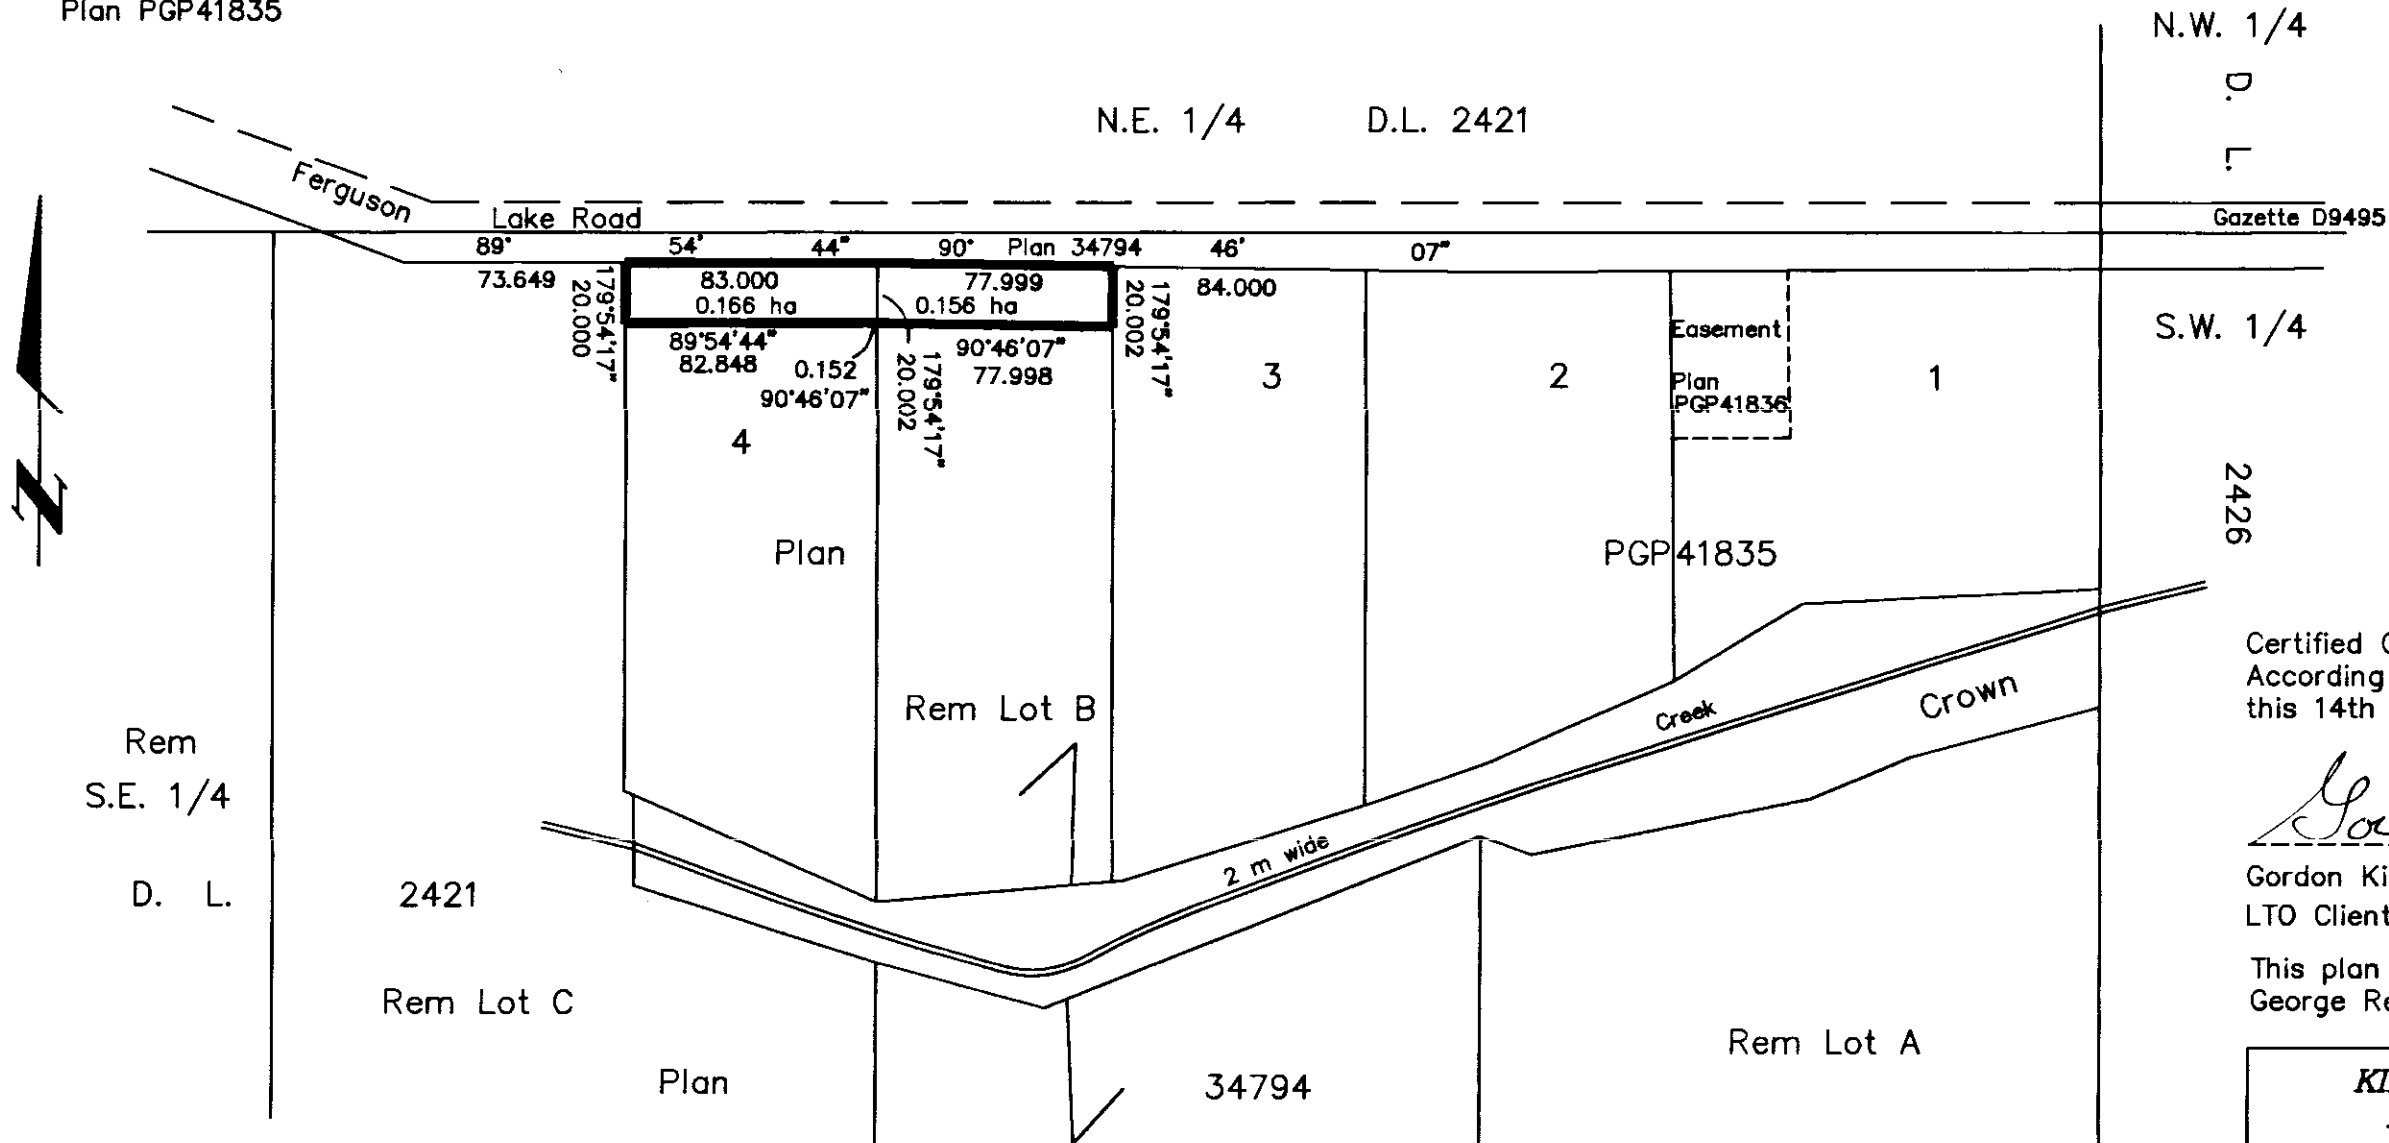

N.W. 1/4
 D.
 L.
 Gazette D9495

S.W. 1/4
 2426

Certified Correct
 According to Land Title Office records
 this 14th day of August, 1997.

Gordon Kilbride
 Gordon Kilbride, B.C.L.S.
 LTO Client No. 10909

This plan lies within the Fraser-Fort
 George Regional District.

KILBRIDE LAND SURVEYING LTD. British Columbia Land Surveyors Prince George, B.C. Ph: (250) 562-1196 Fax: 562-3656		
F.B.- VN64	D.L.- 2421	FILE No. 92859E