


PLAN NO. PGP 43295

Deposited in the Land Title Office at Prince George this 1st day of Dec 1998

Linda J. Kilbride /dg  
REGISTRAR  
Pm 52285

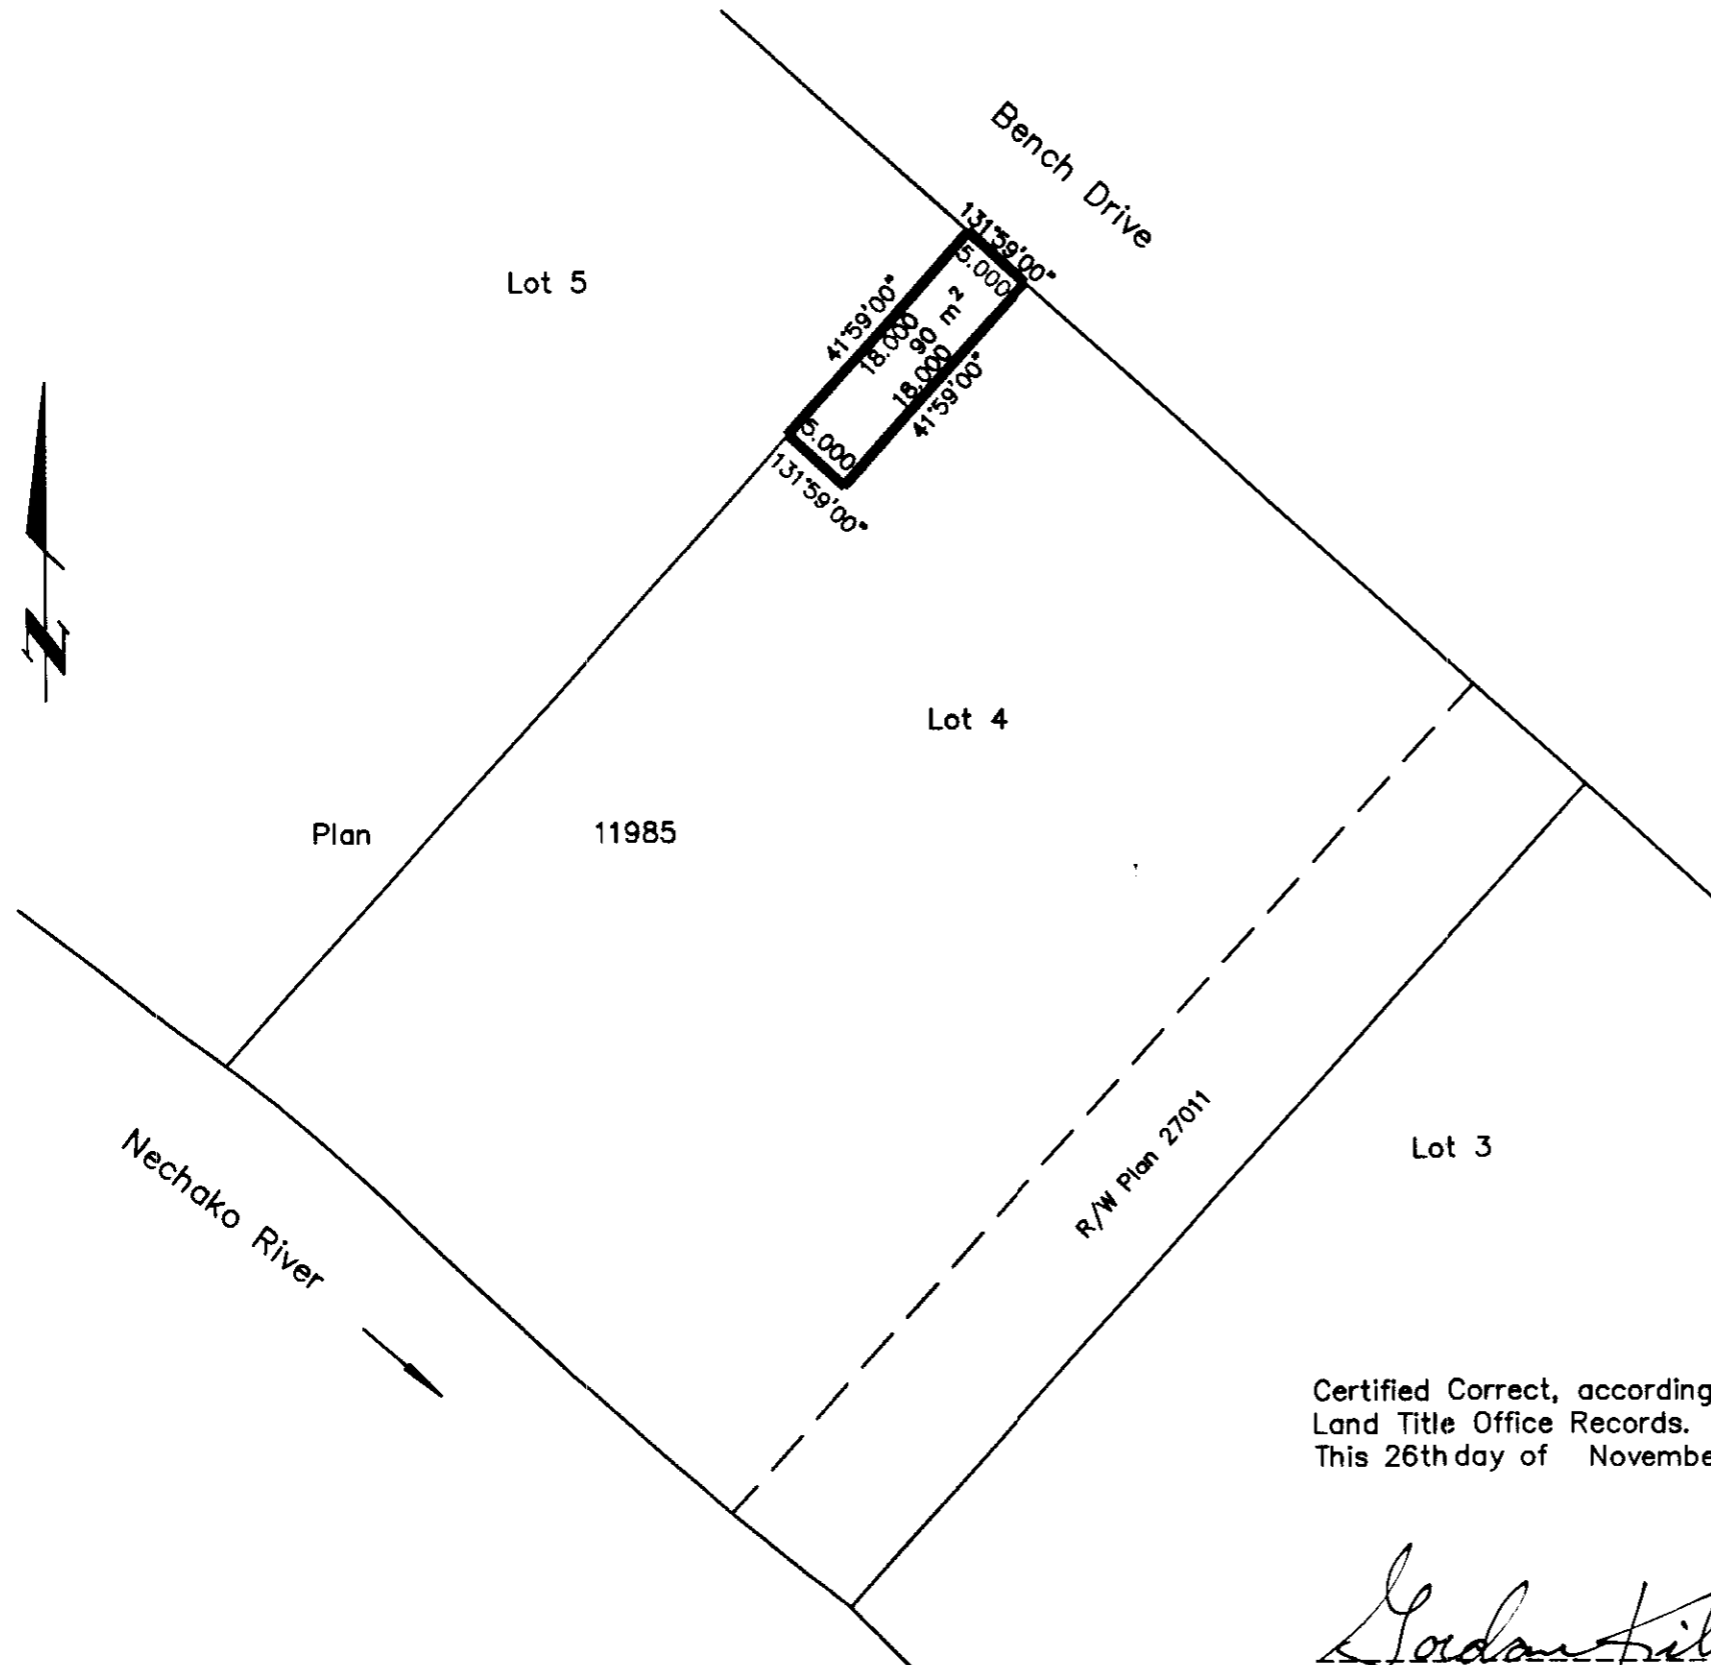

EXPLANATORY PLAN OF EASEMENT OVER LOT 4, PLAN 11985, DISTRICT LOT 2101, CARIBOO DISTRICT. Pursuant to Section 99 of the Land Title Act. B.C.G.S. 93G.096

Scale: 1 : 500 (Distances are in metres)



Bearings are astronomic, derived from Plan 11985

Certified Correct, according to Land Title Office Records. This 26th day of November, 1998.

Gordon Kilbride  
Gordon Kilbride, B.C.L.S.

This plan lies within the Fraser-Fort George Regional District.

<b>KILBRIDE LAND SURVEYING LTD.</b> British Columbia Land Surveyors Prince George, B.C. Ph: (250) 562-1196 Fax: 562-3656		
F.B.- VY57	D.L.- 2101	File No. - 980504E