

PLAN PGP43335

Deposited in the Land Title Office at Prince George, B. C.,  
this 10<sup>th</sup> day of Dec, 1998

Linda Kilbride  
Registrar

Pursuant to Section 59, Land Title Act


SURVEY PLAN OF  
BLOCKS A TO F  
INCLUSIVE, DISTRICT  
LOT 4027,  
CARIBOO DISTRICT.  
B.C.G.S. 93G.097

PM 53627

Scale: 1 : 1250



24-344-052 | 24-344-061  
24-344-079 | 24-344-087  
24-344-109 | 24-344-117

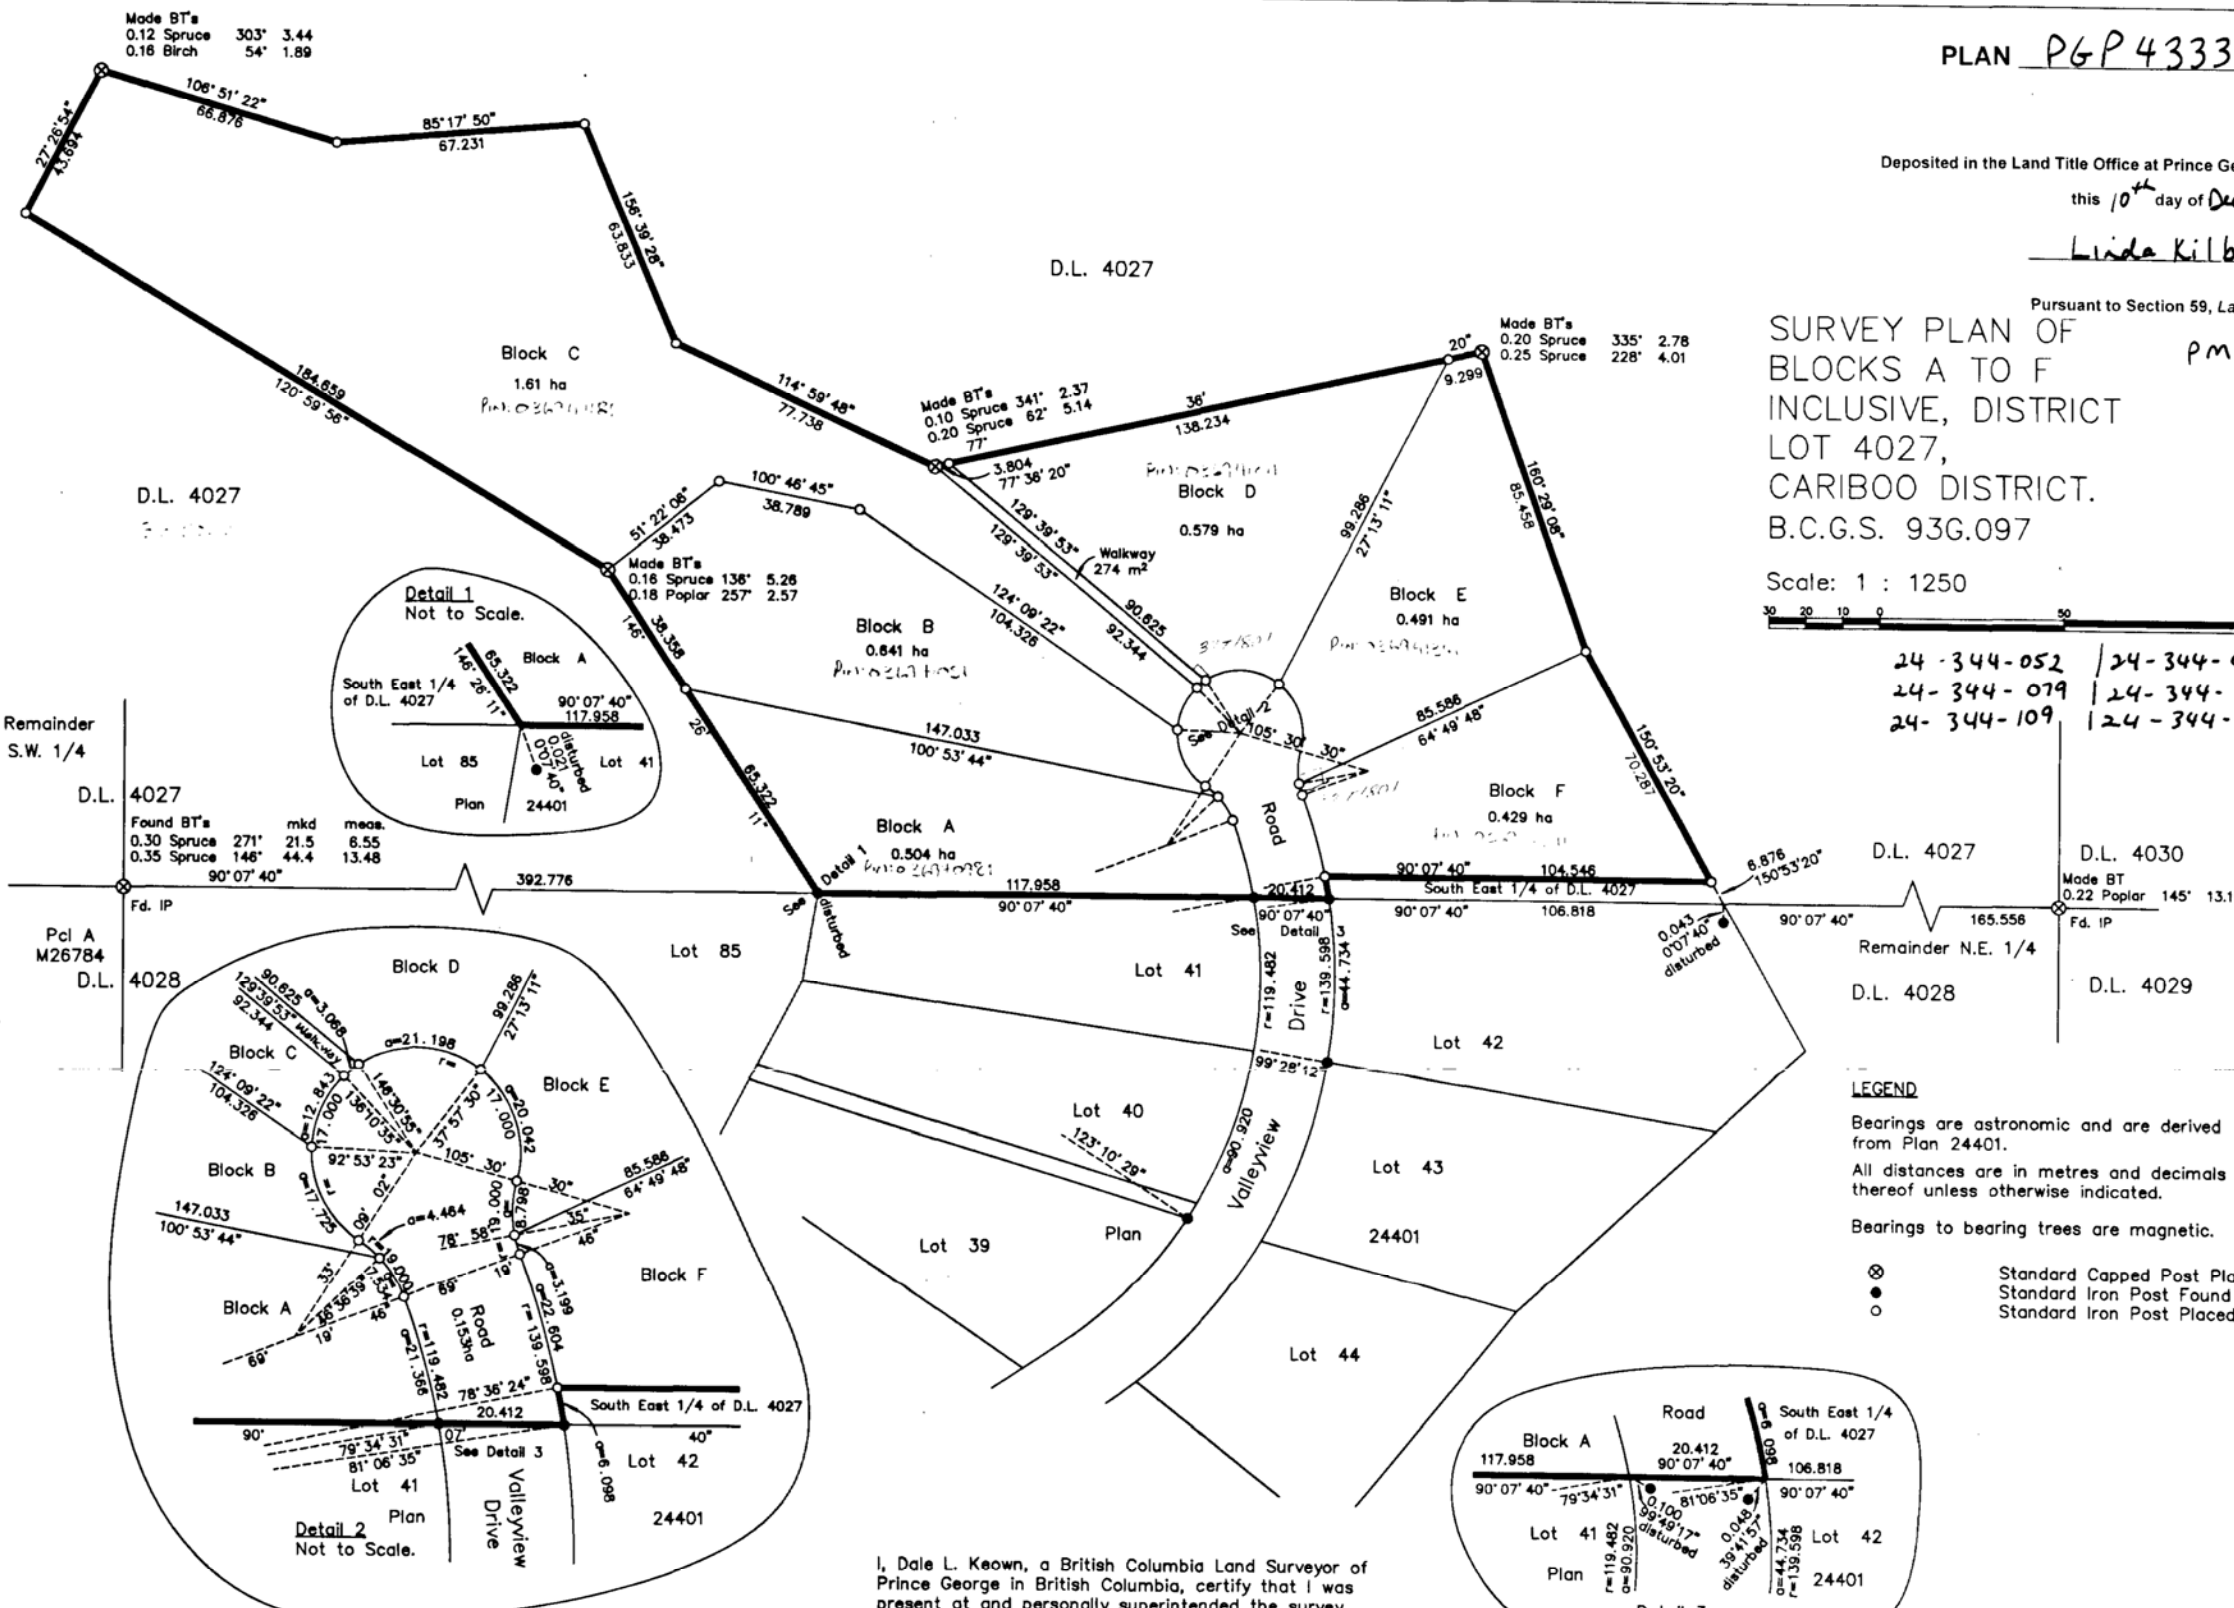

**LEGEND**

Bearings are astronomic and are derived from Plan 24401.  
All distances are in metres and decimals thereof unless otherwise indicated.

Bearings to bearing trees are magnetic.

- ⊗ Standard Capped Post Placed
- Standard Iron Post Found
- Standard Iron Post Placed

I, Dale L. Keown, a British Columbia Land Surveyor of Prince George in British Columbia, certify that I was present at and personally superintended the survey represented by this plan and that the survey and plan are correct. The survey was completed on the 23rd day of September, 1998.

Dale Keown  
Dale L. Keown, B.C.L.S.

I hereby certify that this is a true copy of the official plan of Blocks A, B, C, D, E and F of District Lot 4027, Cariboo District shown outlined hereon and on deposit with the Surveyor General and numbered 18 Tube 1891.

[Signature]  
Surveyor General, Victoria, B. C.  
December 3, 1998

**OFFICIAL PLAN**

CONFIRMED UNDER SECTION 72  
LAND ACT

[Signature]  
Surveyor General  
Victoria, B.C. OCTOBER 15, 1998

This plan lies within the Fraser-Fort  
George Regional District.

**KILBRIDE LAND SURVEYING LTD.**  
British Columbia Land Surveyors  
Prince George, B.C.  
Ph: (250) 562-1196 Fax: 562-3656

F.B.- RA | D.L.- 4027 | FILE No. 980295

FB 158/98

1821801

1871801

1821801