

PLAN NO. PGP 43794

Deposited in the Land Title Office at Prince George this 19 day of MARCH 1999.


*Linda Kilbride inc*  
REGISTRAR AN9216

EXPLANATORY PLAN OF STATUTORY RIGHT OF WAY WITHIN LOT 2, PLAN PGP 43793, DISTRICT LOT 935, CARIBOO DISTRICT. Pursuant to Section 113 of the Land Title Act. B.C.G.S. 93G.097

Scale: 1 : 500 (Distances are in metres)



Bearings are astronomic, derived from Plan PGP \_\_\_\_\_  
Bearings for Plan 19881 are rotated 0°03'29" clockwise for this plan.

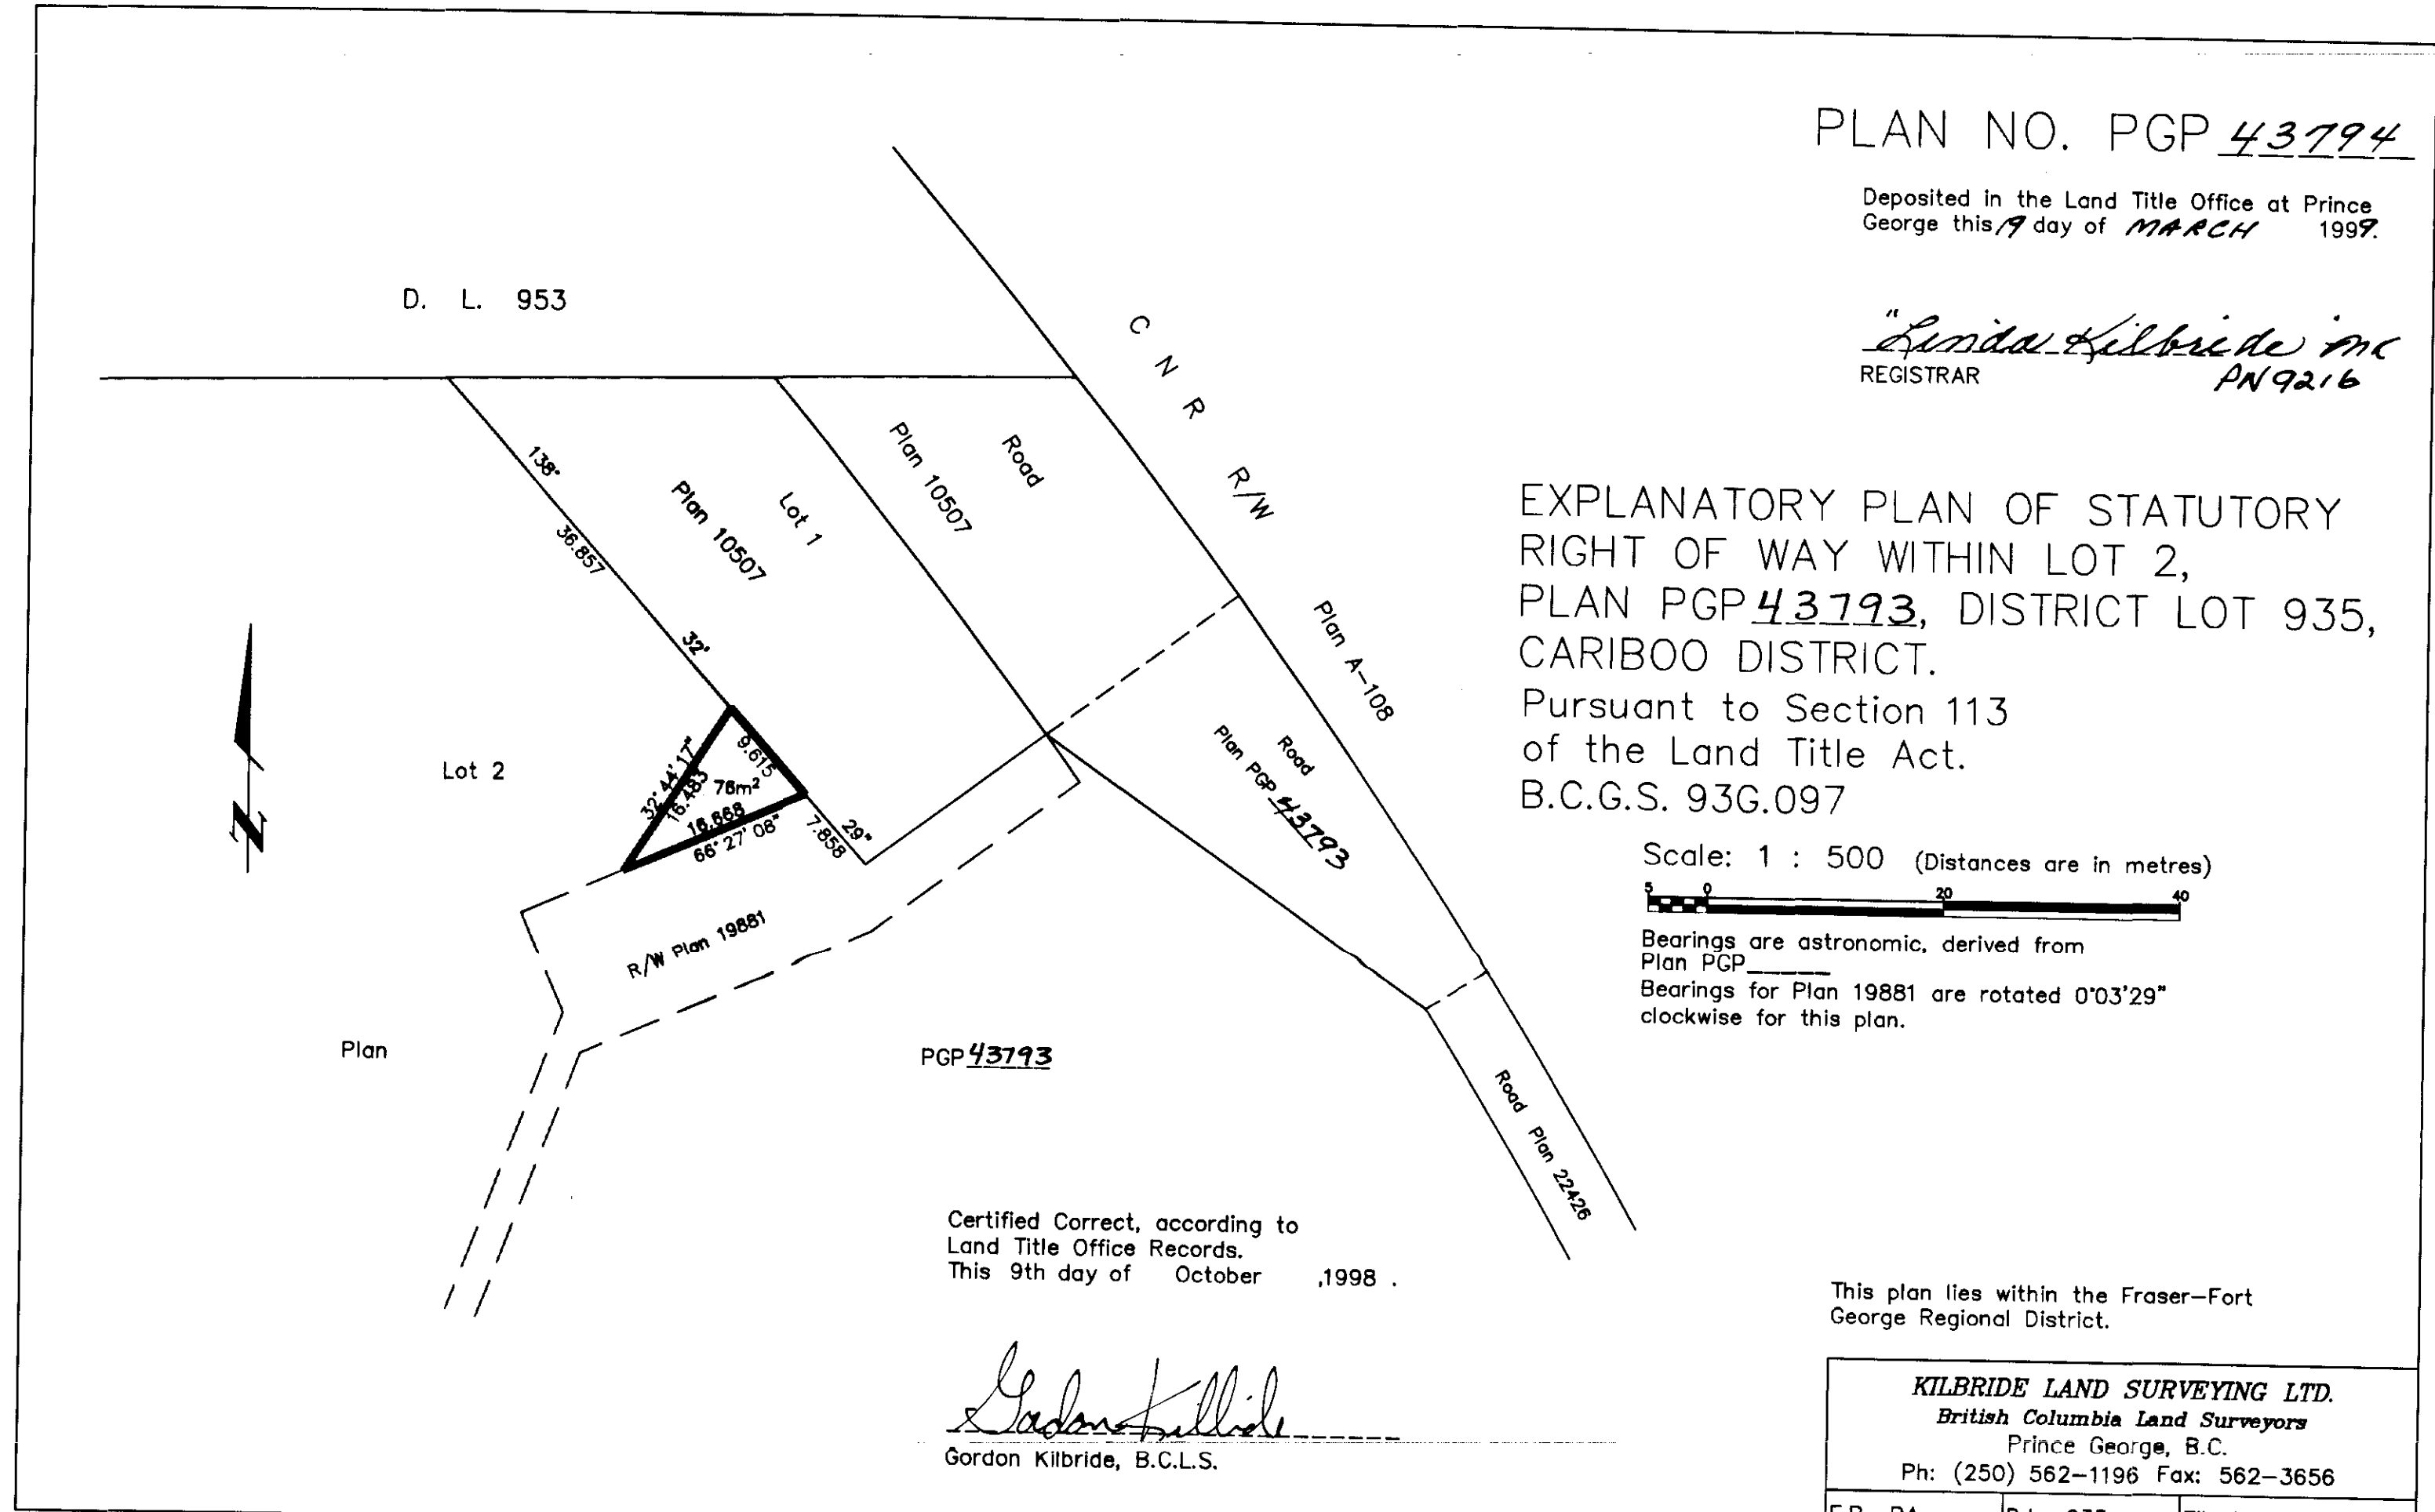

Certified Correct, according to Land Title Office Records. This 9th day of October, 1998.

*Gordon Kilbride*  
Gordon Kilbride, B.C.L.S.

This plan lies within the Fraser-Fort George Regional District.

<b>KILBRIDE LAND SURVEYING LTD.</b> British Columbia Land Surveyors Prince George, B.C. Ph: (250) 562-1196 Fax: 562-3656		
F.B.- RA	D.L.- 935	File No. - 980349E