

PW 47672


PLAN PGP 44962

Deposited in the Land Title Office at Prince George, B. C. this 17 day of DEC., 1999

LINDA KILBRINE REGISTRAR


**EXPLANATORY PLAN TO ACCOMPANY  
A RESTRICTIVE COVENANT OVER  
PART OF LOT 1, DISTRICT LOT 71,  
CARIBOO DISTRICT, PLAN PGP43632.**

B. C. G. S. 93B. 020  
SCALE 1 : 250

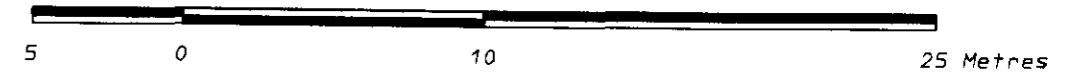

**LEGEND**

Bearings are astronomic derived from Plan PGP43632.  
All distances are in metres and decimals thereof  
unless otherwise indicated.  
This plan lies within the CARIBOO REGIONAL DISTRICT.

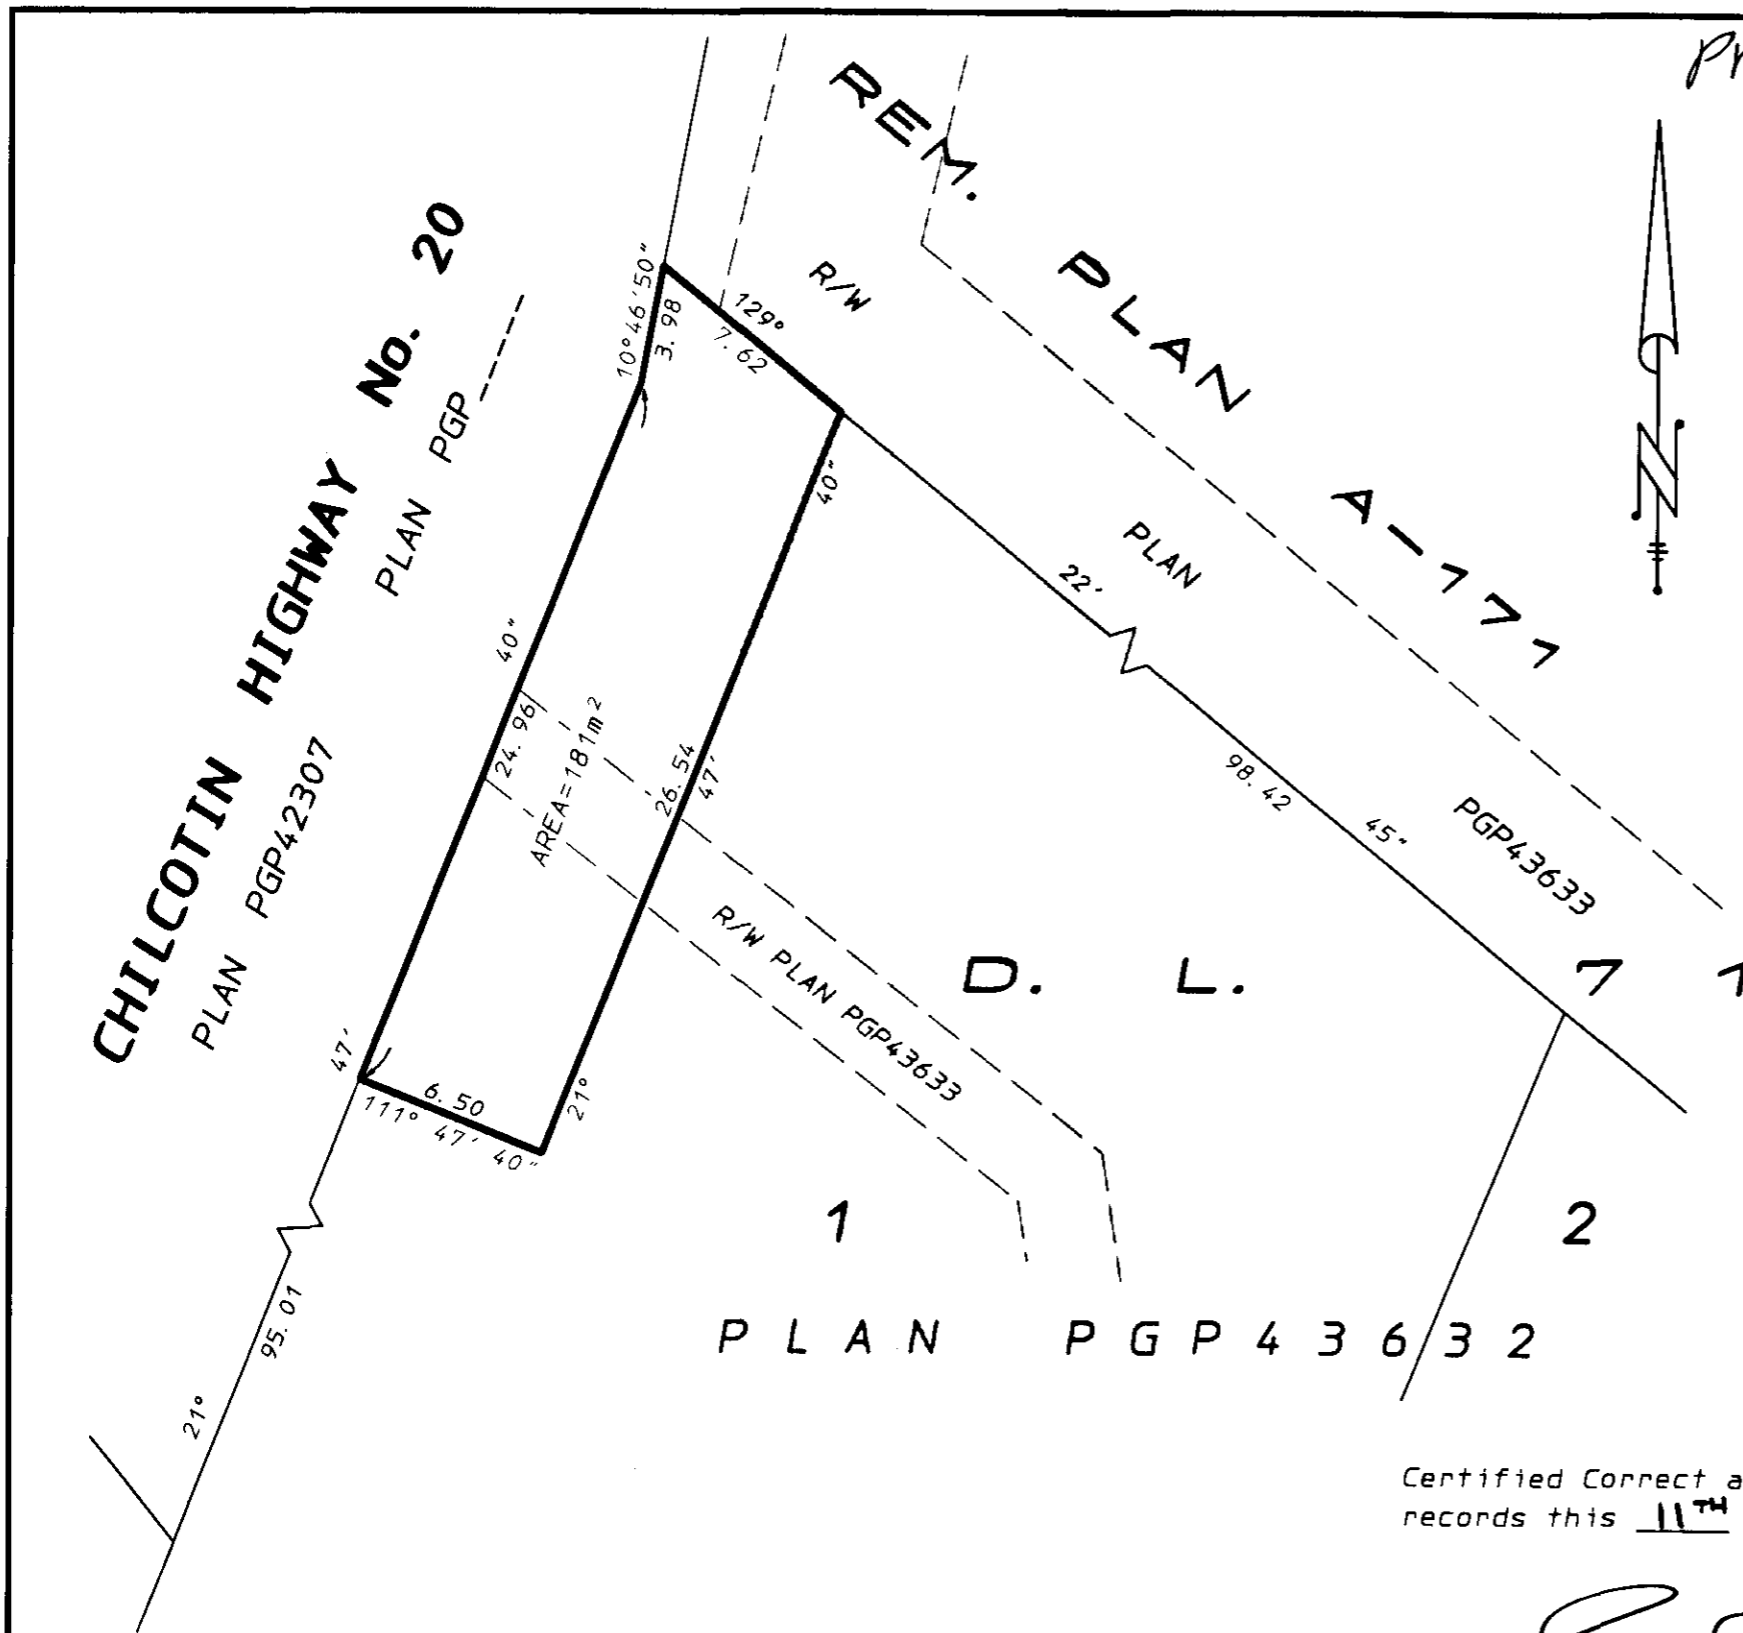

Certified Correct according to Land Title Office records this 11<sup>TH</sup> day of JANUARY, 2000.

R. D. GALIBOIS, B. C. L. S., C. L. S.

**EXTON, DODGE AND GALIBOIS**  
LAND SURVEYING INC.  
133 BORLAND STREET  
WILLIAMS LAKE, B. C.  
V2G 1R1 392-7111  
FILE No. 96-326-J