

PW47676


Plan PGP 44965

Deposited in the Land Title Office at Prince George, BC this 17 day of DEC, 1999.

LINDA KILBRIDE Registrar

Explanatory Plan To Accompany Covenant Over Part Of Lot 1, D.L. 71, Cariboo District, Plan PGP43632 B.C.G.S. 93B.020


This Plan lies within the Cariboo Regional District. SCALE 1 : 1250

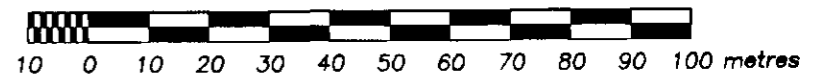

LEGEND: Bearings are astronomic and are derived from Plan PGP43632. All distances are in metres and decimals thereof except where otherwise indicated.

Certified correct according to Land Title Office records and survey on the ground, this 30th day of September, 1999.

[Signature] B.C.L.S.

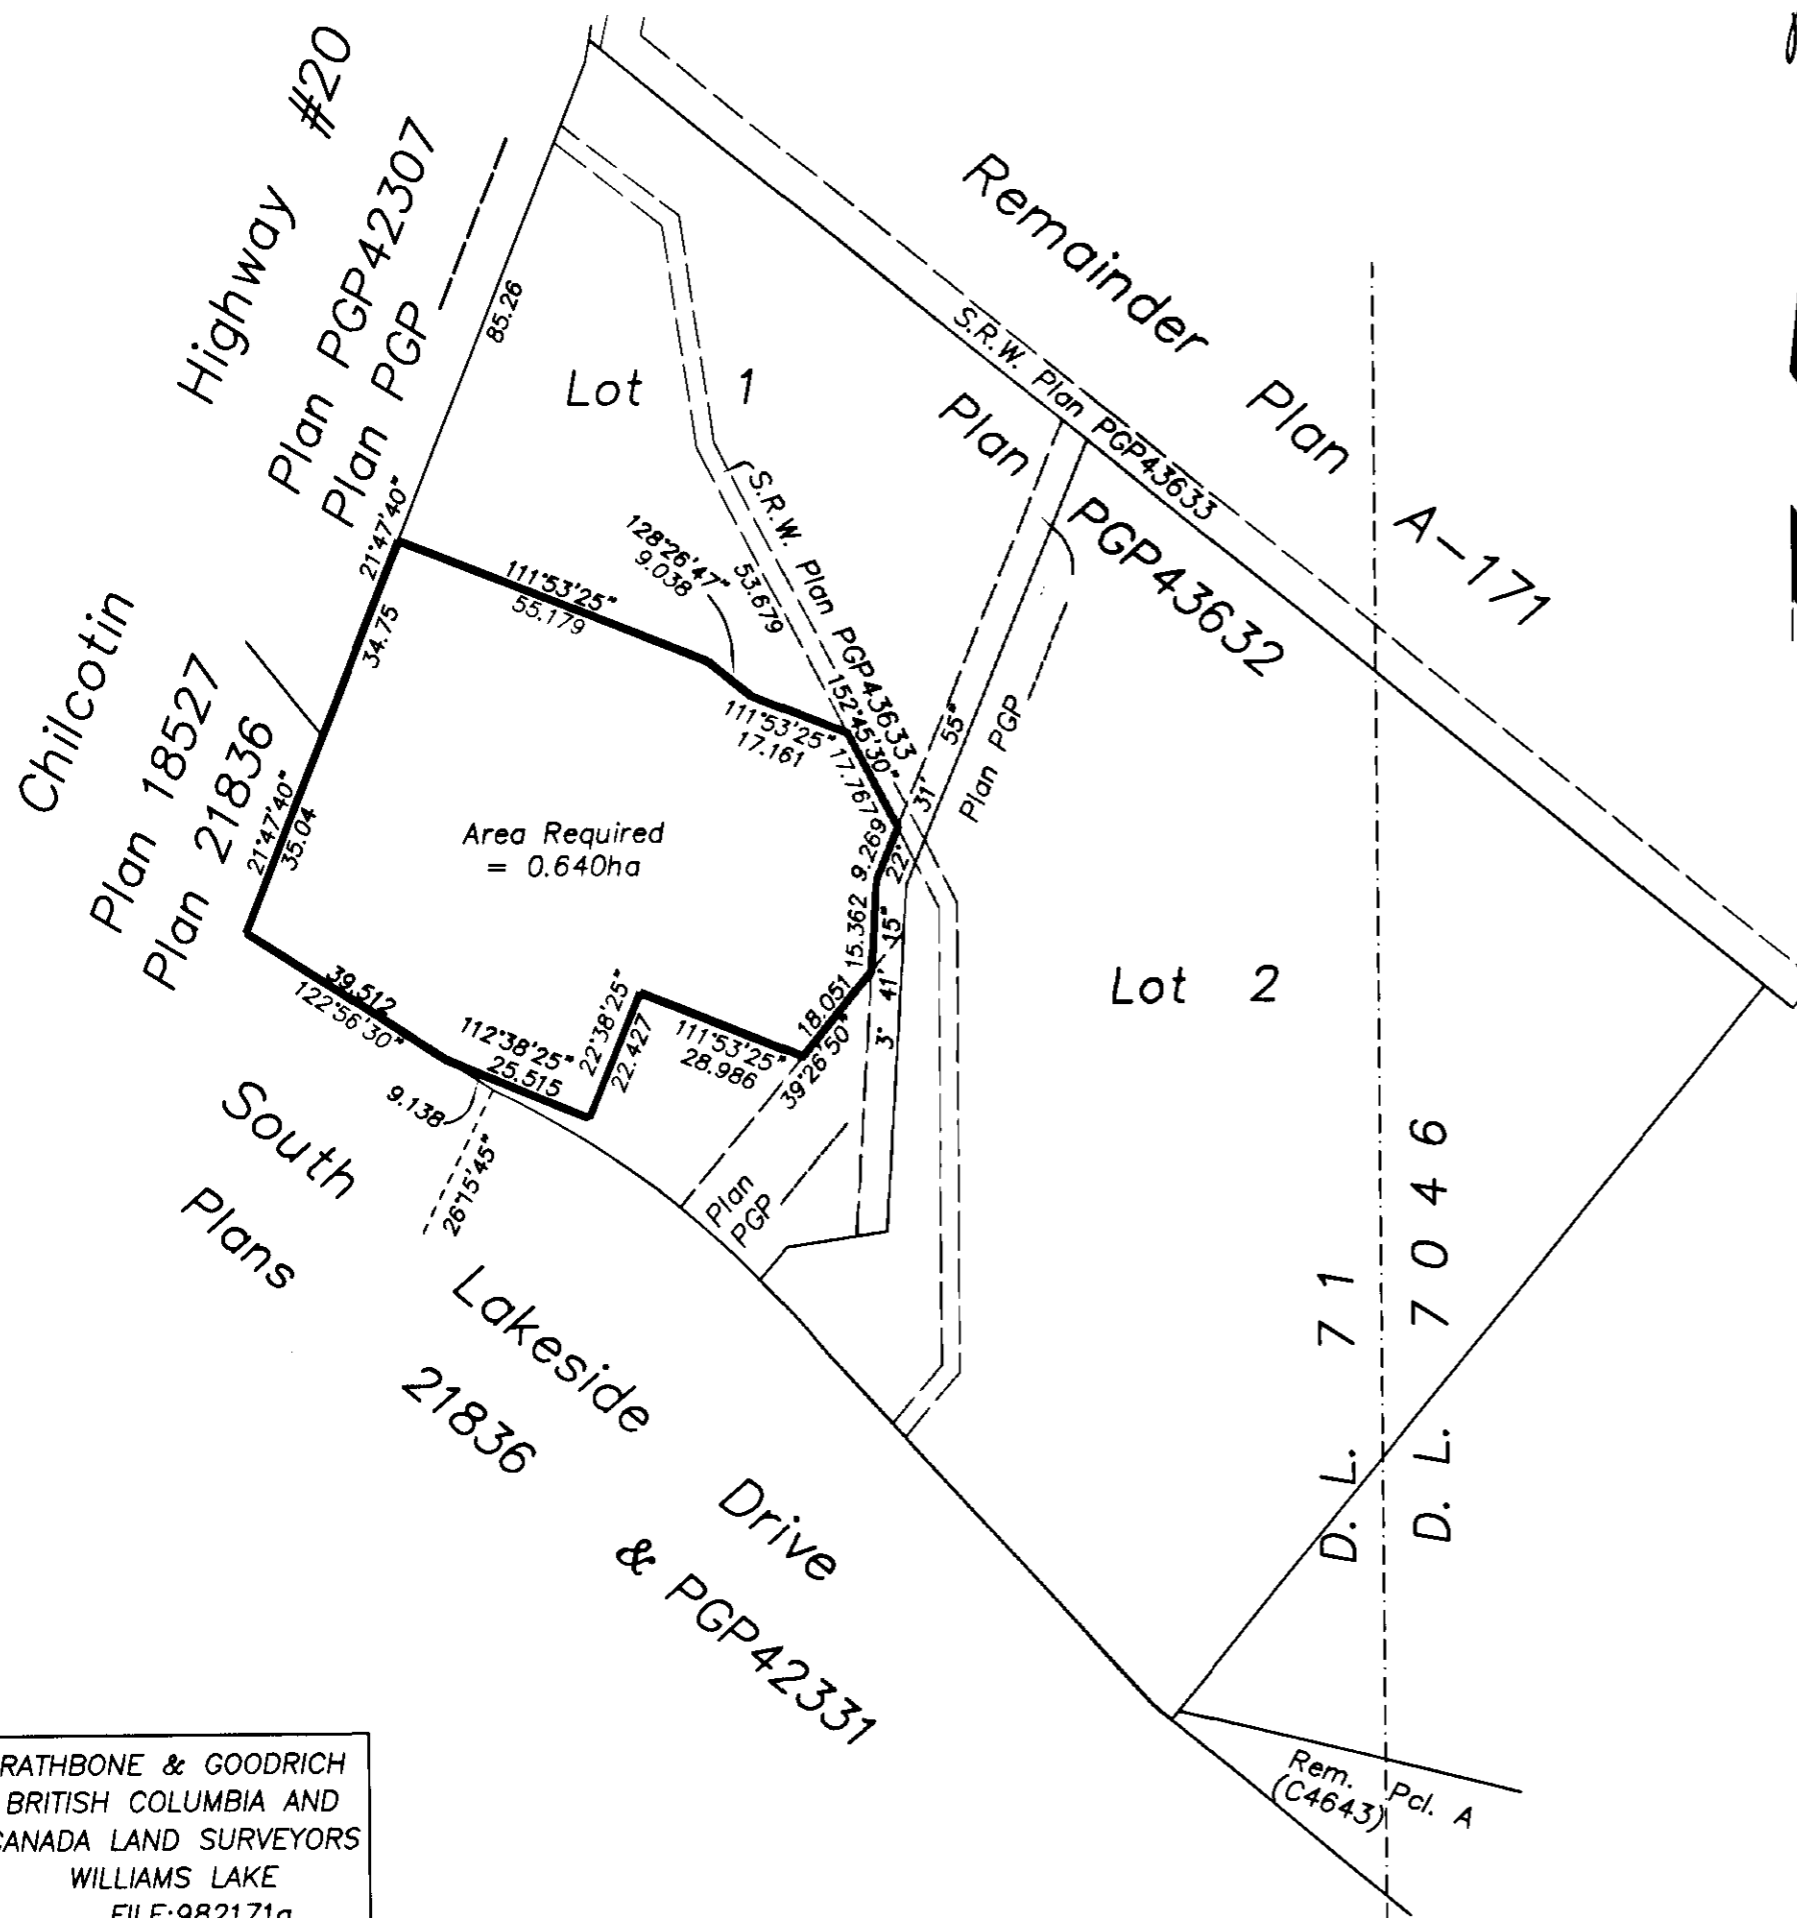

RATHBONE & GOODRICH BRITISH COLUMBIA AND CANADA LAND SURVEYORS WILLIAMS LAKE FILE:982171a