

(PP5408)

PLAN NO. PGP 45133

EXPLANATORY PLAN OF STATUTORY RIGHT OF WAY WITHIN LOT 1, PLAN PGP 45132, DISTRICT LOT 2421, CARIBOO DISTRICT. Pursuant to Section 113 of the Land Title Act. B.C.G.S. 93J.006



Deposited in the Land Title Office at Prince George this 14 day of FEB 2000

LINDA KILBRIDE REGISTRAR

Scale: 1 : 2500 (Distances are in metres)



Bearings are astronomic, derived from Plan PGP _____

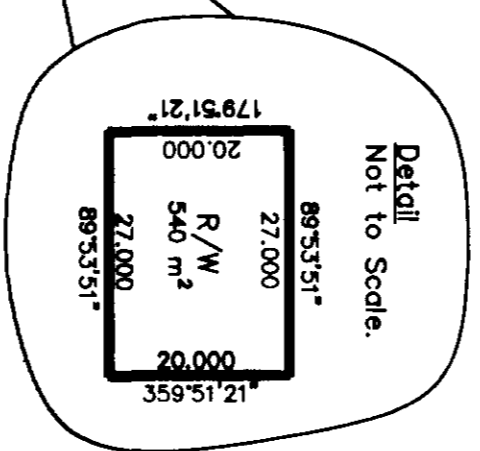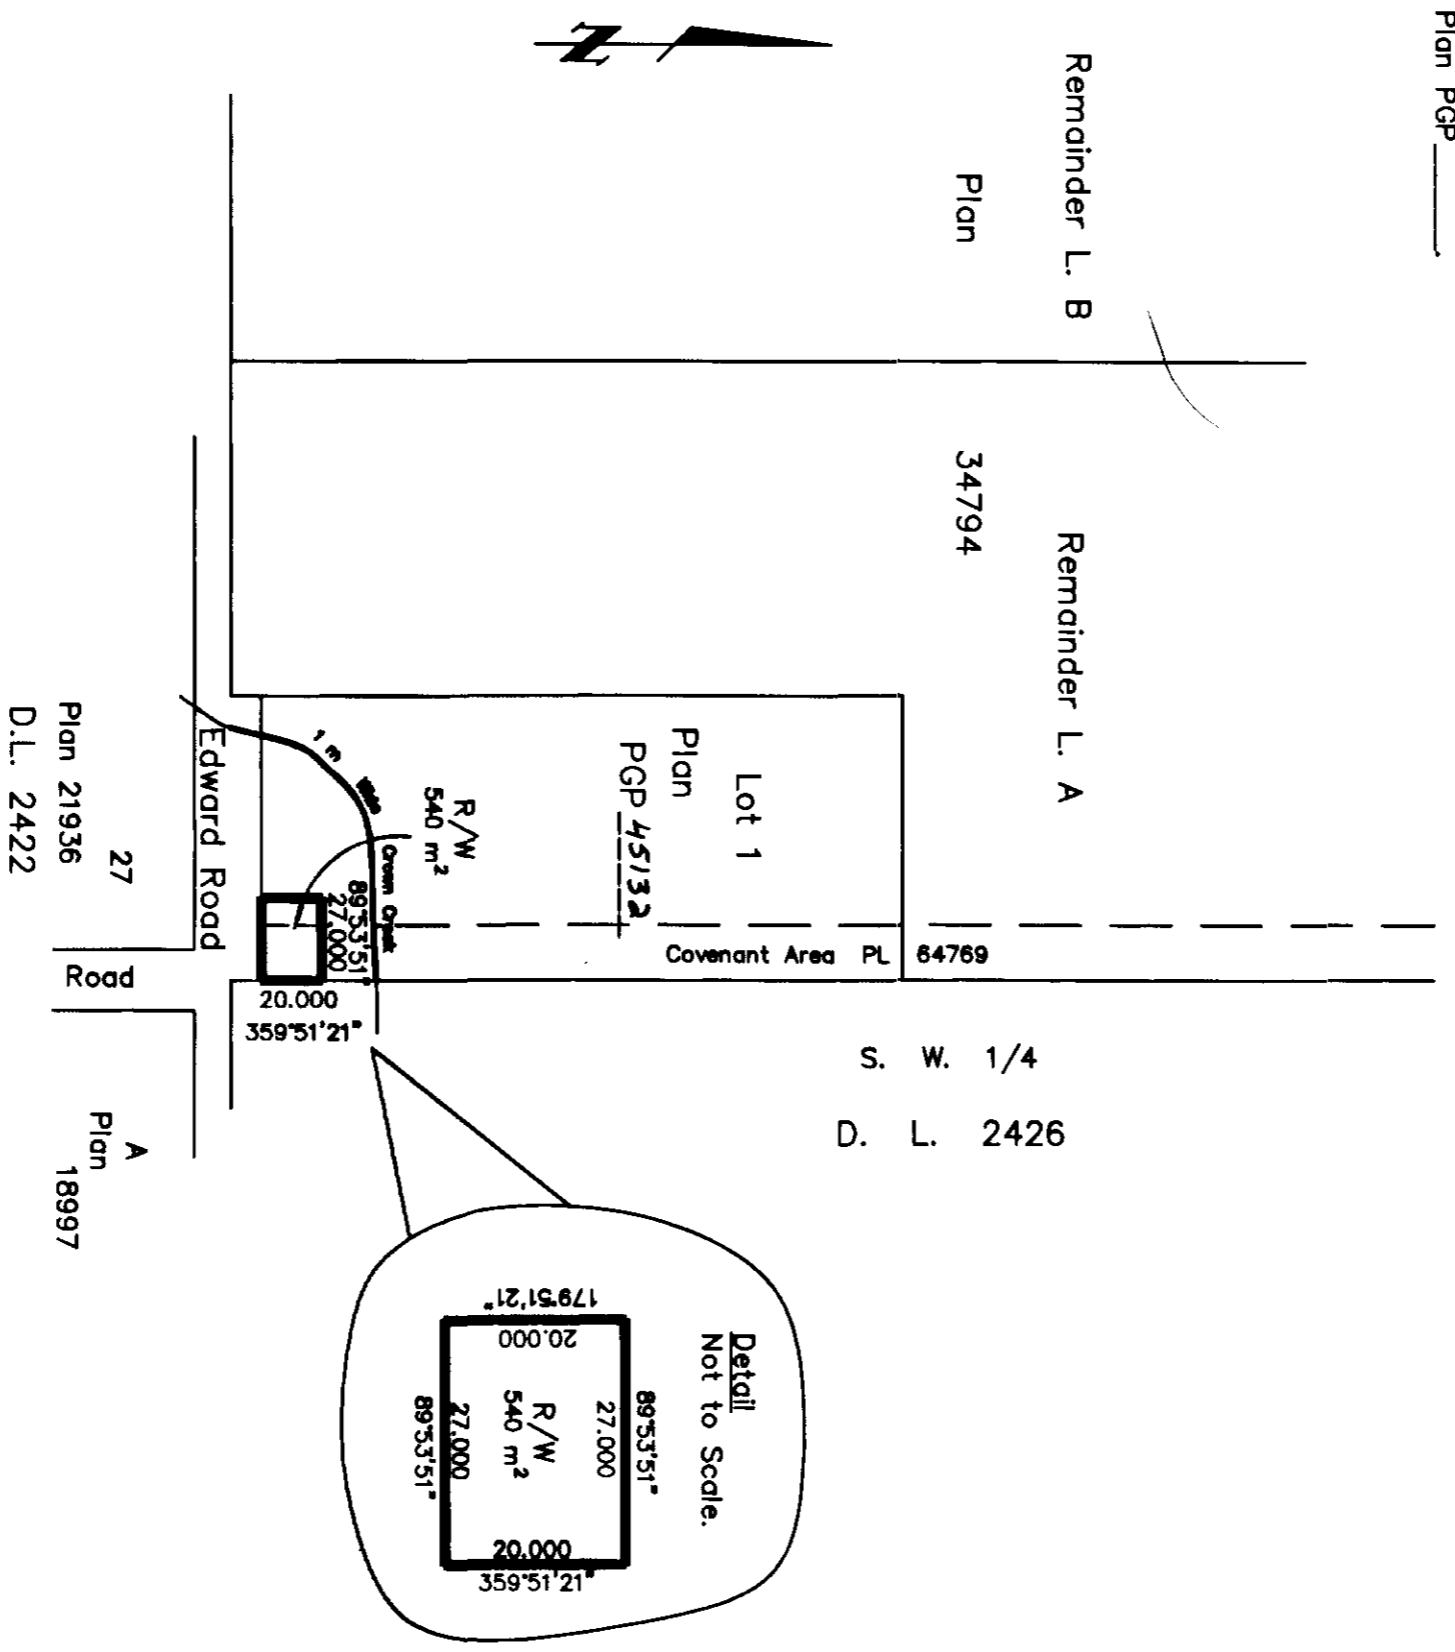

Certified Correct, according to Land Title Office Records. This 5th day of August, 1999.

Gordon Kilbride, B.C.L.S.

This plan lies within the Fraser-Fort George Regional District.

KILBRIDE LAND SURVEYING LTD.
British Columbia Land Surveyors
 Prince George, B.C.
 Ph: (250) 562-1196 Fax: 562-3656

F.B.- RA D.L.- 2421 FILE No. 990046RW