


PLAN PGP45647

Deposited in the Land Title Office
at Prince George B.C.
this 27 day of June, 2000.

PP21584

REM. LOT 2
PLAN 23815
D.L. 5012

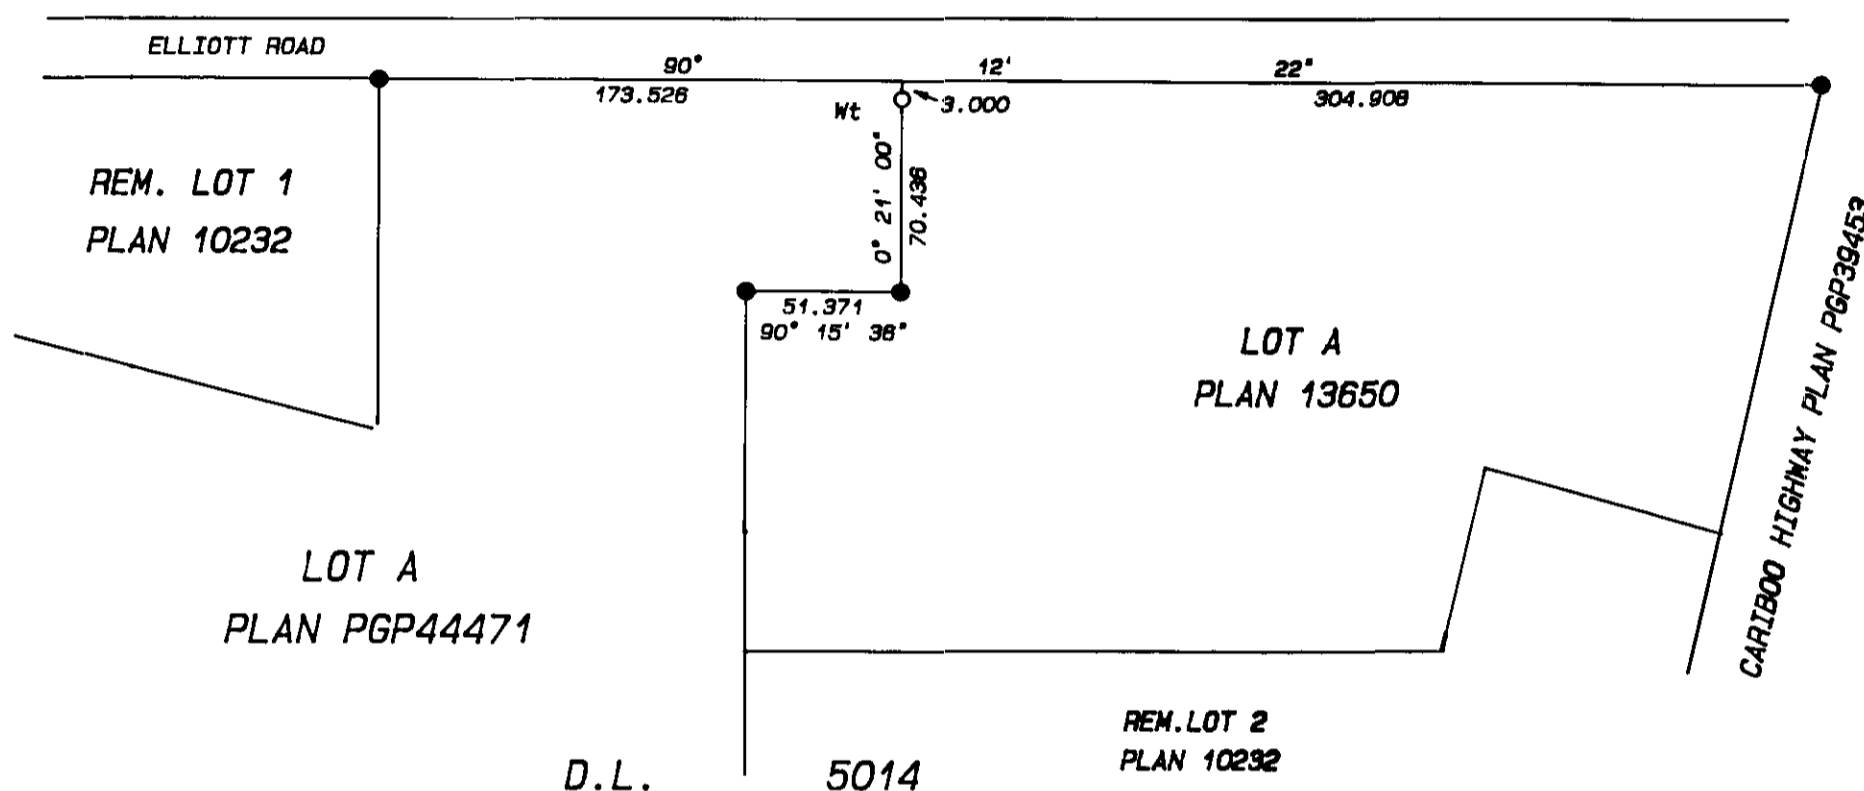

POSTING PLAN OF NE CORNER
LOT A, D.L.5014, CARIBOO
DISTRICT, PLAN PGP44471

SCALE 1:2500

LEGEND BCGS 936.008

- Bearings are astronomic, derived from Plan PGP44471
- Standard Iron Post Found
- Standard Iron Post Set
- All distances are in metres

This plan lies within the Cariboo Regional District

I, Richard E. Gook, a British Columbia land surveyor, of the city of Prince George, in British Columbia, certify that I was present at and personally superintended the survey represented by this plan, and that the survey and plan are correct. The survey was completed on the 16th day of May, 2000.

B.C.L.S.

R.E. GOOK & ASSOCIATES
B.C. & CANADA LAND SURVEYORS

* 681 FRONT STREET QUESNEL, B.C. V2J 2K9 PHONE: 882-2424 FAX: 882-3434	888 VANCOUVER STREET PRINCE GEORGE, B.C. V2L 2P8 PHONE: 884-4242 FAX: 884-5343
---	---

FILE: 00-7038