(PP30593)

PLAN OF STATUTORY RIGHTS-OF-WAY THROUGH LOTS 1,2,3, AND 8, PLAN 27361 DISTRICT LOT 751 CARIBOO DISTRICT

B.C.G.S 93G.087

20

SCALE 1 : 1000

PURSUANT TO SECTION 113 OF THE LAND TITLE ACT.

THIS PLAN SHOWS GROUND-LEVEL MEASURED DISTANCES. PRIOR TO COMPUTATION OF U.T.M. COORDINATES, MULTIPLY BY COMBINED FACTOR 0.9995145.

GRID BEARINGS ARE DERIVED FROM OBSERVATIONS BETWEEN CONTROL MONUMENTS 86H1729, AND 86H1833, INTEGRATED SURVEY AREA NUMBER 39, PRINCE GEORGE.

## LEGEND

- STANDARD IRON POST FOUND
- STANDARD IRON POST PLACED

BOOK OF REFERENCE


| DESCRIPTION                         | AREA REQUIRED     |
|-------------------------------------|-------------------|
| LOT 1, PLAN 27361, DISTRICT LOT 751 | 21 m <sup>2</sup> |
| LOT 2, PLAN 27361, DISTRICT LOT 751 | 21 m <sup>2</sup> |
| LOT 3, PLAN 27381, DISTRICT LOT 751 | 20 m <sup>2</sup> |
| LOT 8, PLAN 27361, DISTRICT LOT 751 | 20 m <sup>2</sup> |

PLAN No. PGP 45827

DEPOSITED IN THE LAND TITLE OFFICE AT PRINCE GEORGE, B.C., THIS 29 DAY OF A46.200

REGISTRAR RILBAIDE

LTO 010906

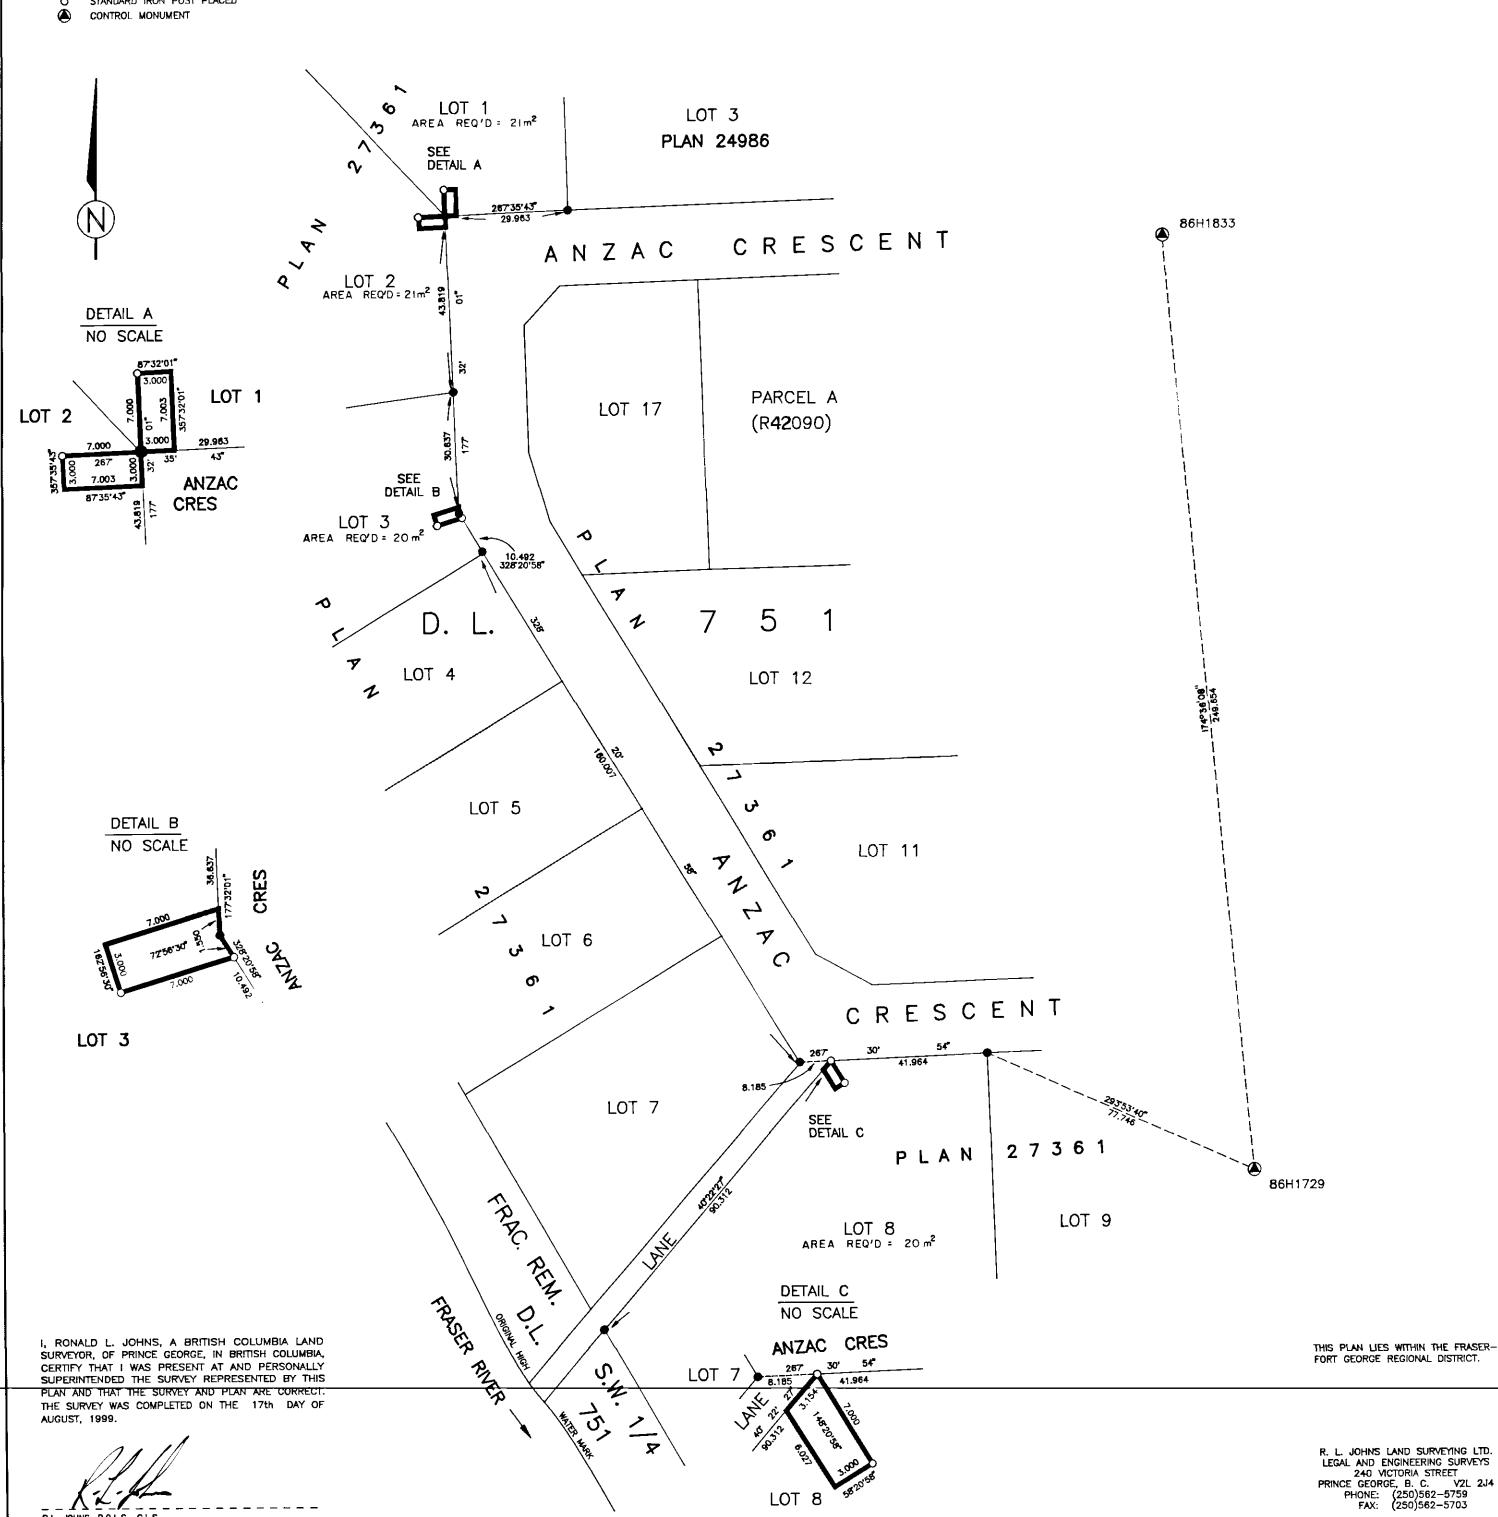

LOT 8

R.L. JOHNS, B.C.L.S., C.L.S.