


PLAN OF A PART OF
 AMENDED LOT 50, PLAN 1329
 DISTRICT LOT 4377
 CARIBOO DISTRICT

PLAN No. A-1381

SCALE: 100 feet to 1 inch

Deposited in the Land Registry
 Office at Kamloops B.C.
 this 12th day of April 1954
 K.G. McDonald
 Registrar

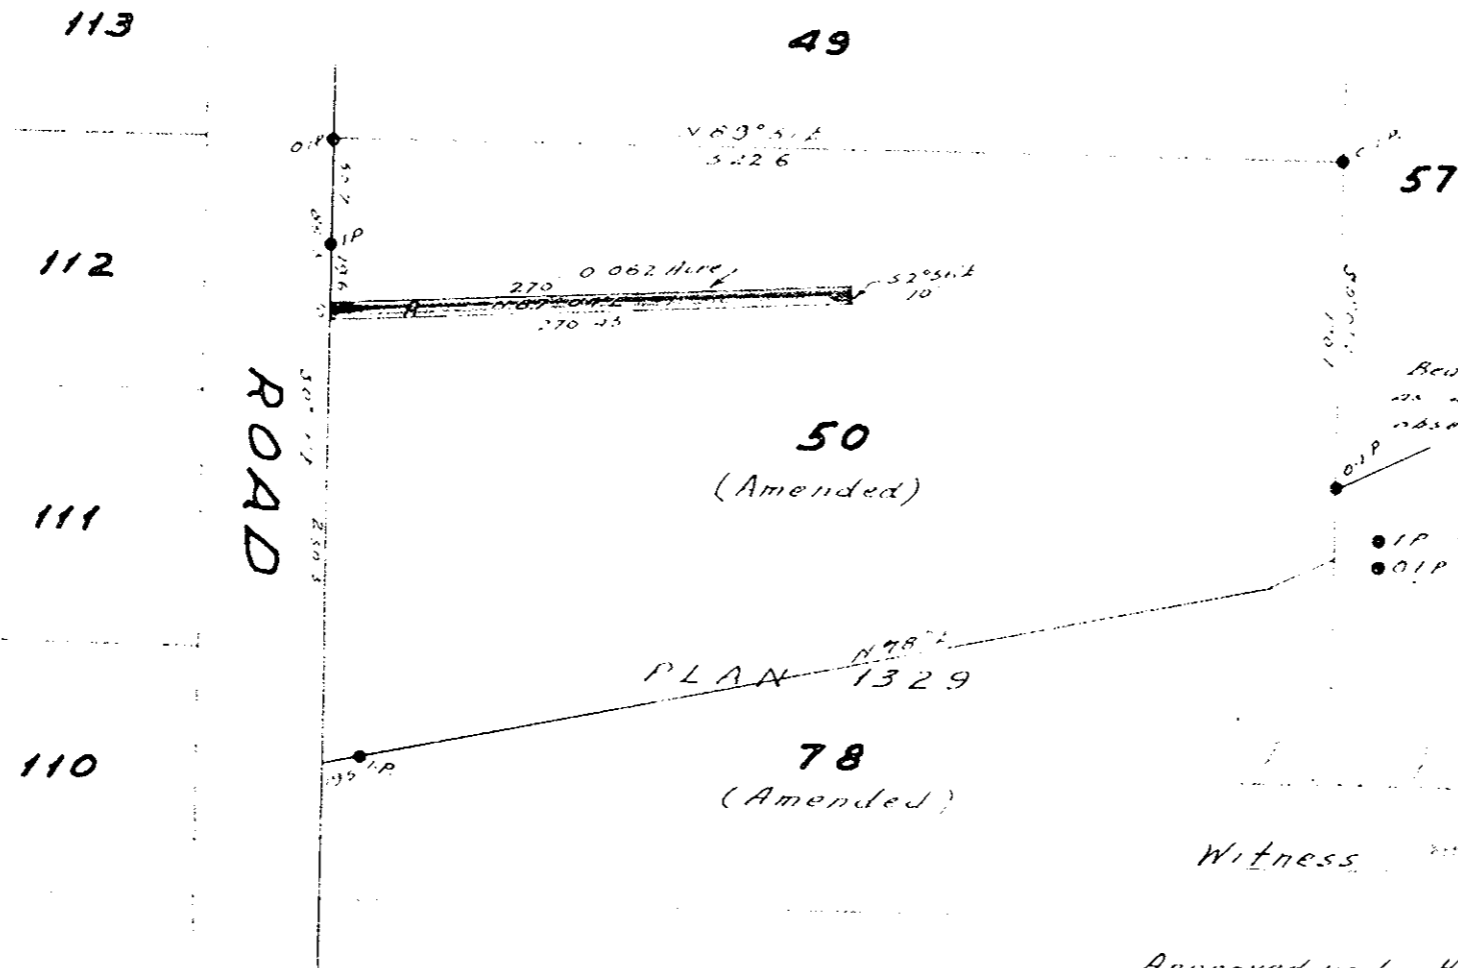

Bearings are astronomic
 as determined by stellar
 observation

Legend

- IP Indicates iron post set
- OIP Indicates iron post found in place.

Owner
 Witness

Ray E. Chapman, of the City of Vancouver, British Columbia Land Surveyor, make oath and say that I was present at and did personally superintend the survey represented by this plan, and that the survey and plan are correct. The said survey was completed on the thirty first day of October, 1953.

Sworn before me this fourteenth day of November 1953, at the City of Vancouver, in the Province of British Columbia

Ray E. Chapman
P. E. M. & Co.
 A Notary Public in and for the Province of British Columbia.

Approved under the "Land Registry Act"
 this 25th day of MARCH 1954

A. J. Bowering
 APPROVING OFFICER
 Department of Public Works.

ELLIOTT, ELLIOTT & CHAPMAN
 B.C. LAND SURVEYORS
 525 W. PENDER STREET
 VANCOUVER 2, B.C.