


PLOTTED HN

Plan No. A-1429
Deposited in the Land Registry
office at Kamloops B.C. this 13
day of Jan. 1955.

J. O. Gray
Deputy Registrar

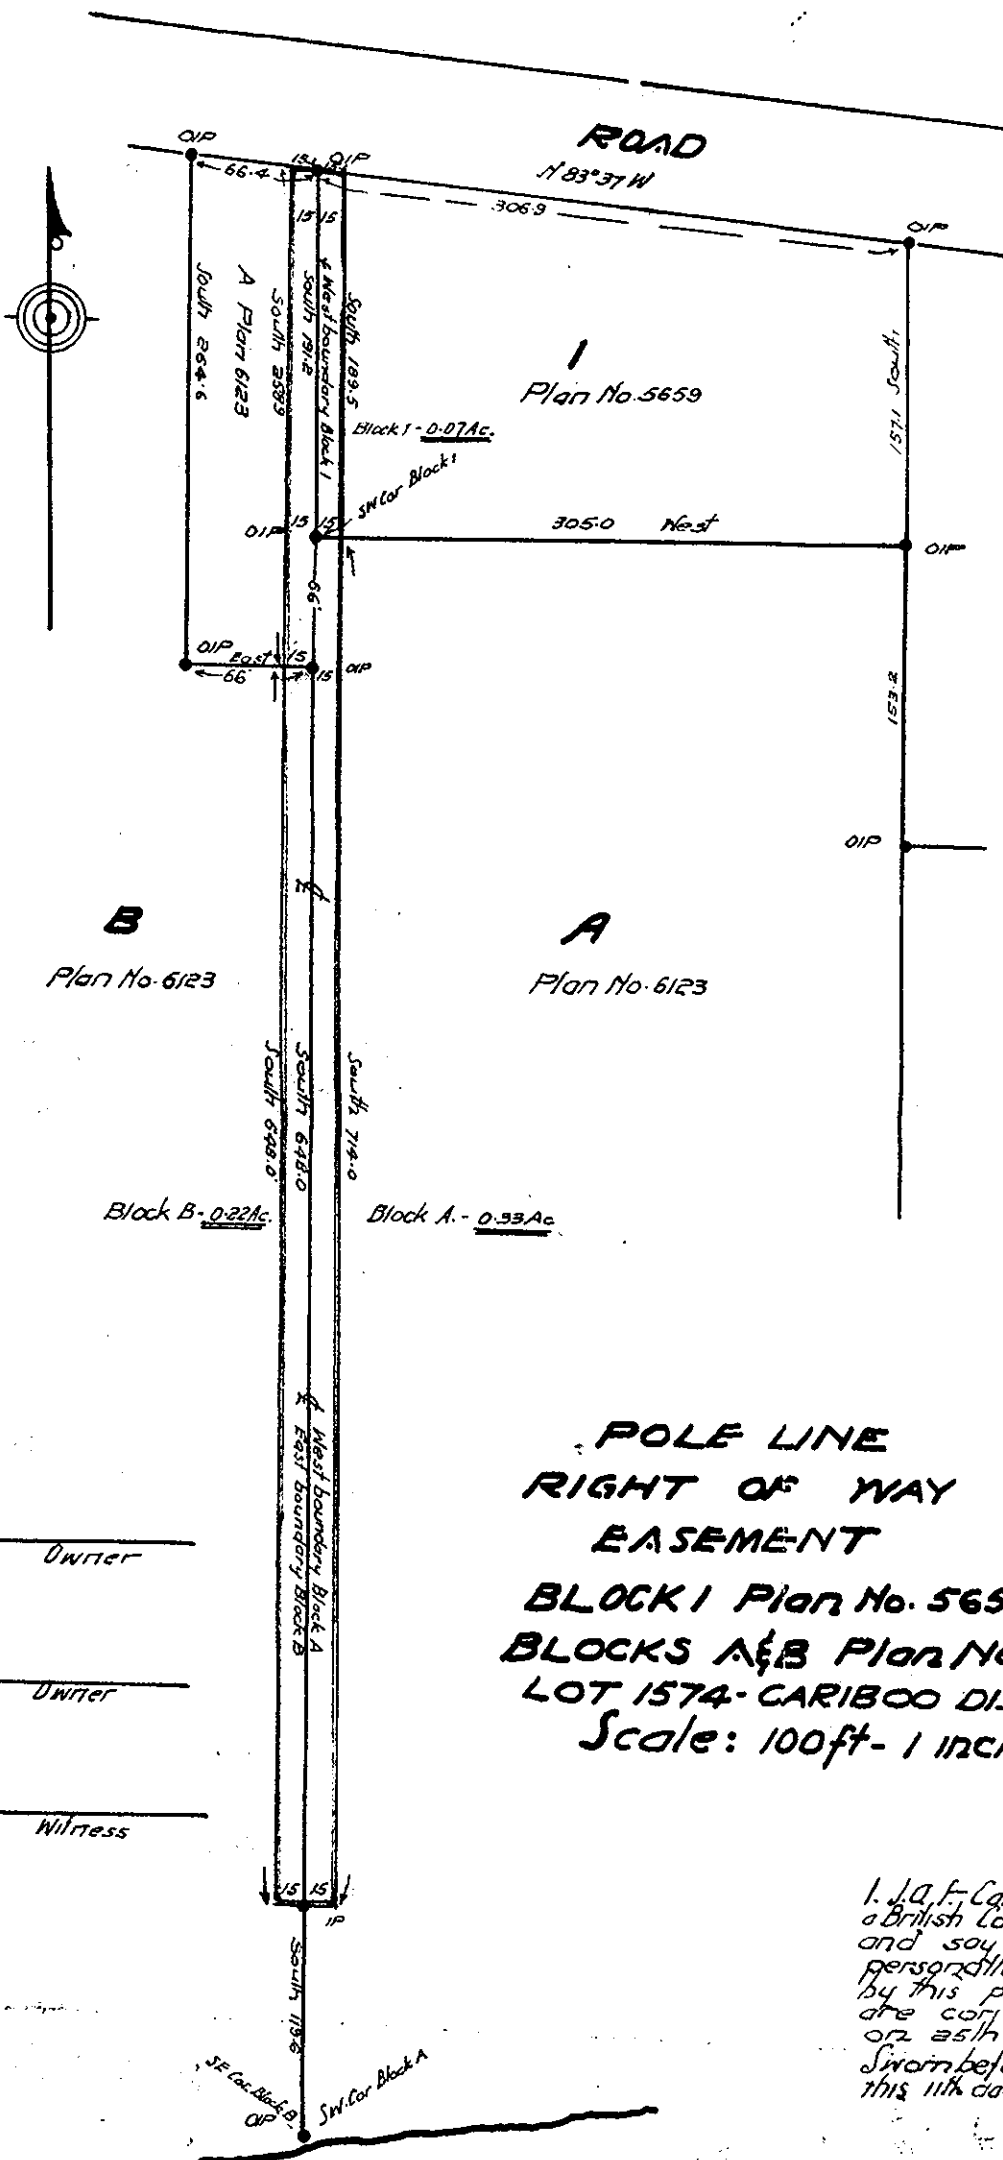

2
Plan No. 5659

Bearings are astronomic
derived from boundaries of
Block 1. Plan No. 5659

Old iron stakes shown • OIP
Iron stakes set shown • IP

Approved under the Land Registry
Act this day of

Asst. Chief Engineer
Dept of Public Works

**POLE LINE
RIGHT OF WAY
EASEMENT**

**BLOCK 1 Plan No. 5659
BLOCKS A & B Plan No. 6123
LOT 1574 - CARIBOO DIST.
Scale: 100ft - 1 inch**

Owner

Owner

Witness

I, J. A. F. Campbell of city of Prince George
a British Columbia land surveyor make oath
and say that I was present at and did
personally superintend the survey represented
by this plan and that the survey and plan
are correct. The said survey was completed
on 25th day of Nov. 1954.
Sworn before me
this 11th day of Dec. 1954

J. A. F. Campbell
Oath-taking Public in & for Prov. of B.C.

NECHAKO R.