

Plotted (HN)

Plan No. A-1430
Deposited in the Land Registry
Office of Kamloops B.C. this 13th
day of Jan. 1955

Deputy Registrar *A. A. Dary*

**PLAN OF SURVEY
POLE LINE
RIGHT OF WAY
BLOCKS 4 & 5 LOT 1574
CARIBOO DIST.
Plan No. 5659
Scale: 100ft - 1 inch**

Bearings are astronomic
derived from boundaries
Blocks 4 & 5 Plan 5659

Old iron stakes shown • OIP


OWNER

OWNER

WITNESS

I, J. Q. F. Campbell of city of Prince George
a British Columbia land surveyor make oath
and say that I was present at and did
personally superintend the survey repre-
sented by this plan and that the survey
and plan are correct. The said survey was
completed on the 11th day of Nov. 1954
Sworn before me
This 11th day of Dec. 1954. *J. Q. F. Campbell.*

J. Q. F. Campbell
Notary Public in & for Prov. of B.C.

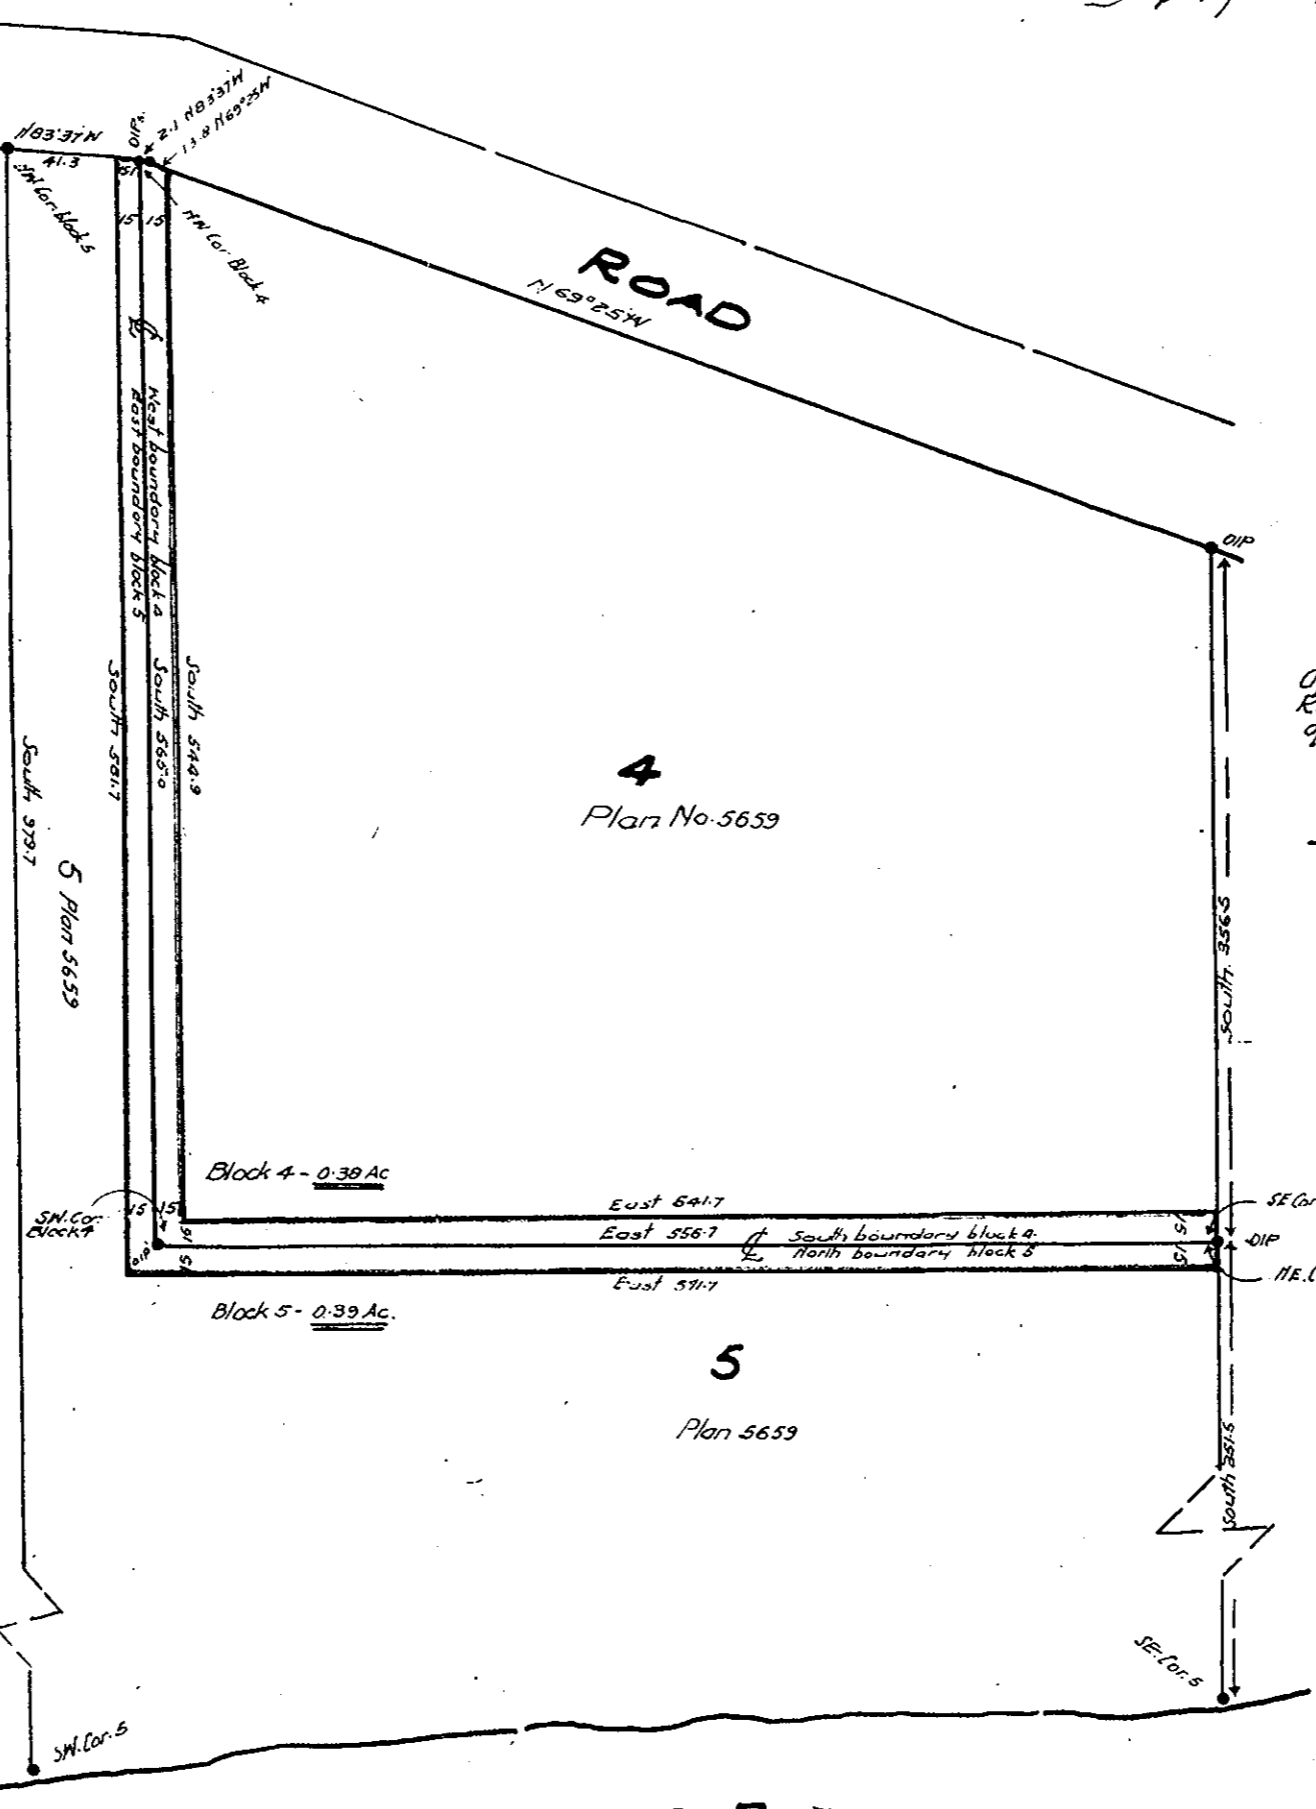

Approved under the Land
Registry Act this day
of

Asst. Chief Engineer
Dept. of Public Works.

L. 2440
Plan No. 1338

NECHAKO R. →