

Deposited in the Land Registry Office
at Kamloops, B.C. this 8th day of
AUGUST 1959

Colin H. Bracey
Registrar

Plan of
Transmission Line Right-of-Way (Easement)
through Lot 2155 Cariboo District,
British Columbia.

Scale: 1" = 200'

Legend:

- IP denotes Standard Iron Post set.
- OIP denotes Standard Iron Post found.
- OPP denotes Standard Pipe Post found.
- OCP denotes Old concrete Pier 6" x 6" x 4' 1" below surface found.

Bearings are astronomic and are derived
from the South Boundary of Plan A-1792.

Pin: 90021313

Table of Reference	
Lot	Acreage
2155	0.46

0222339

I hereby certify that this is a
true copy of plan deposited
in the Land Registry office at
Kamloops, B.C. Under No. A-1862.

DATED THIS 25th DAY OF SEPT. 1959

Colin H. Bracey
REGISTRAR


I, Colin H. Bracey of the City of Victoria, British Columbia
Land Surveyor, make oath and say that I was present at and
did personally superintend the survey represented by this
plan, and that the survey and plan are correct. The said
survey was completed on the 1st day of NOVEMBER 1958

Colin H. Bracey
B.C.L.S.

SWORN before me at LAC LA HACHE this 20th day of
MAY 1959

F. Gilbert Forbes J.P.
A Commissioner for taking Affidavits within British Columbia.

120855

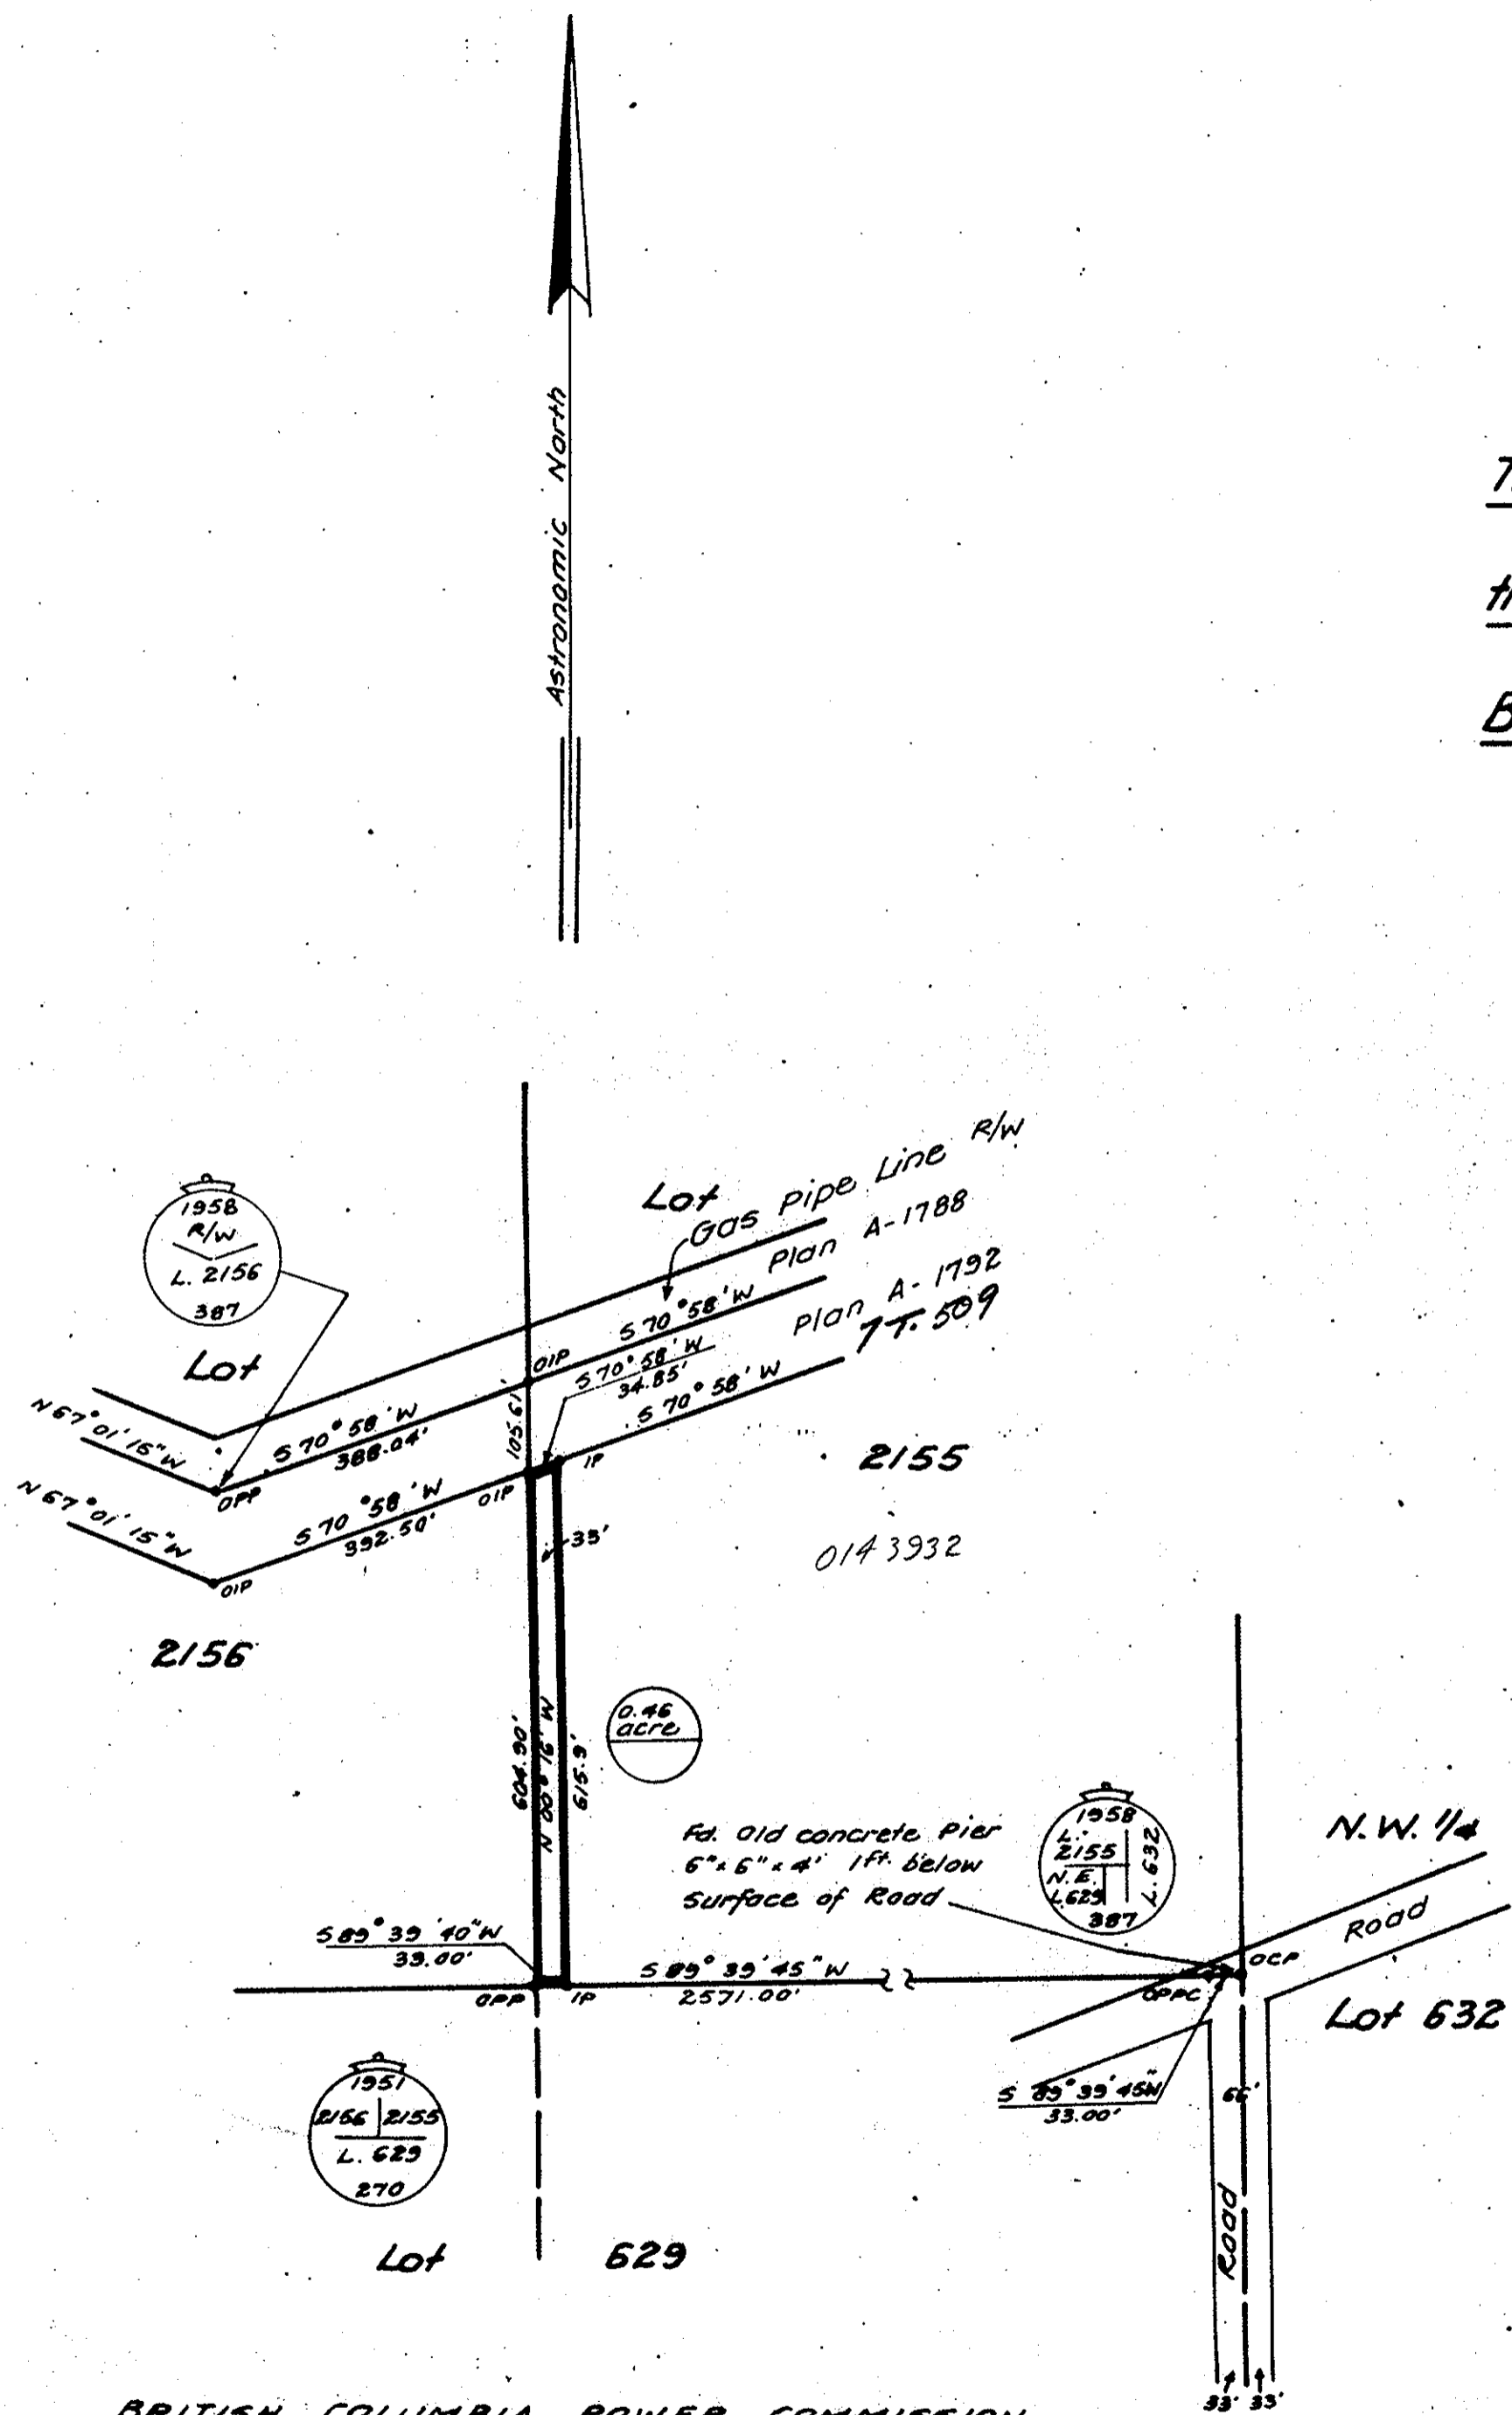

BRITISH COLUMBIA POWER COMMISSION

W. Keenan Chairman
P. Brauer Secretary