

Plotted (K5)

Plan No A2197  
Deposited in the Land Registry Office at  
Kamloops this 5<sup>th</sup> day of July 1961.

*[Signature]*  
Registrar

# PLAN of Transmission Line Right-of-Way (Easement) through Lot 1 Plan 5565, District Lot 483; Remainder Block "A" Plan 2876, District Lot 2157; Remainder District Lot 2157, District Lot 2094; District Lot 2157, District Lot 2094, District Lot 2159 District Lot 487, District Lot 485, Cariboo District.


Scale: 1" = 400.0'

### LEGEND

- O.P.P. denotes old pipe post found
- O.I.P. " old iron post found
- O.P. " old post found
- I.P. " iron post set
- W.T. " witness post

Bearings are astronomic derived from solar observations and referred to the Meridian through S.W. Corner D.L. 2094.

No	Description	Acres
1	Lot 1, Plan 5565	1.58
1A	Plan M-131	0.05
2	Remainder Bk "A", Plan 2876	2.28
3	Remainder D.L. 2157	1.98
4	District Lot 2094	5.67
5	" " " 2159	1.11
6	" " " 487	9.70
7	" " " 485	3.06

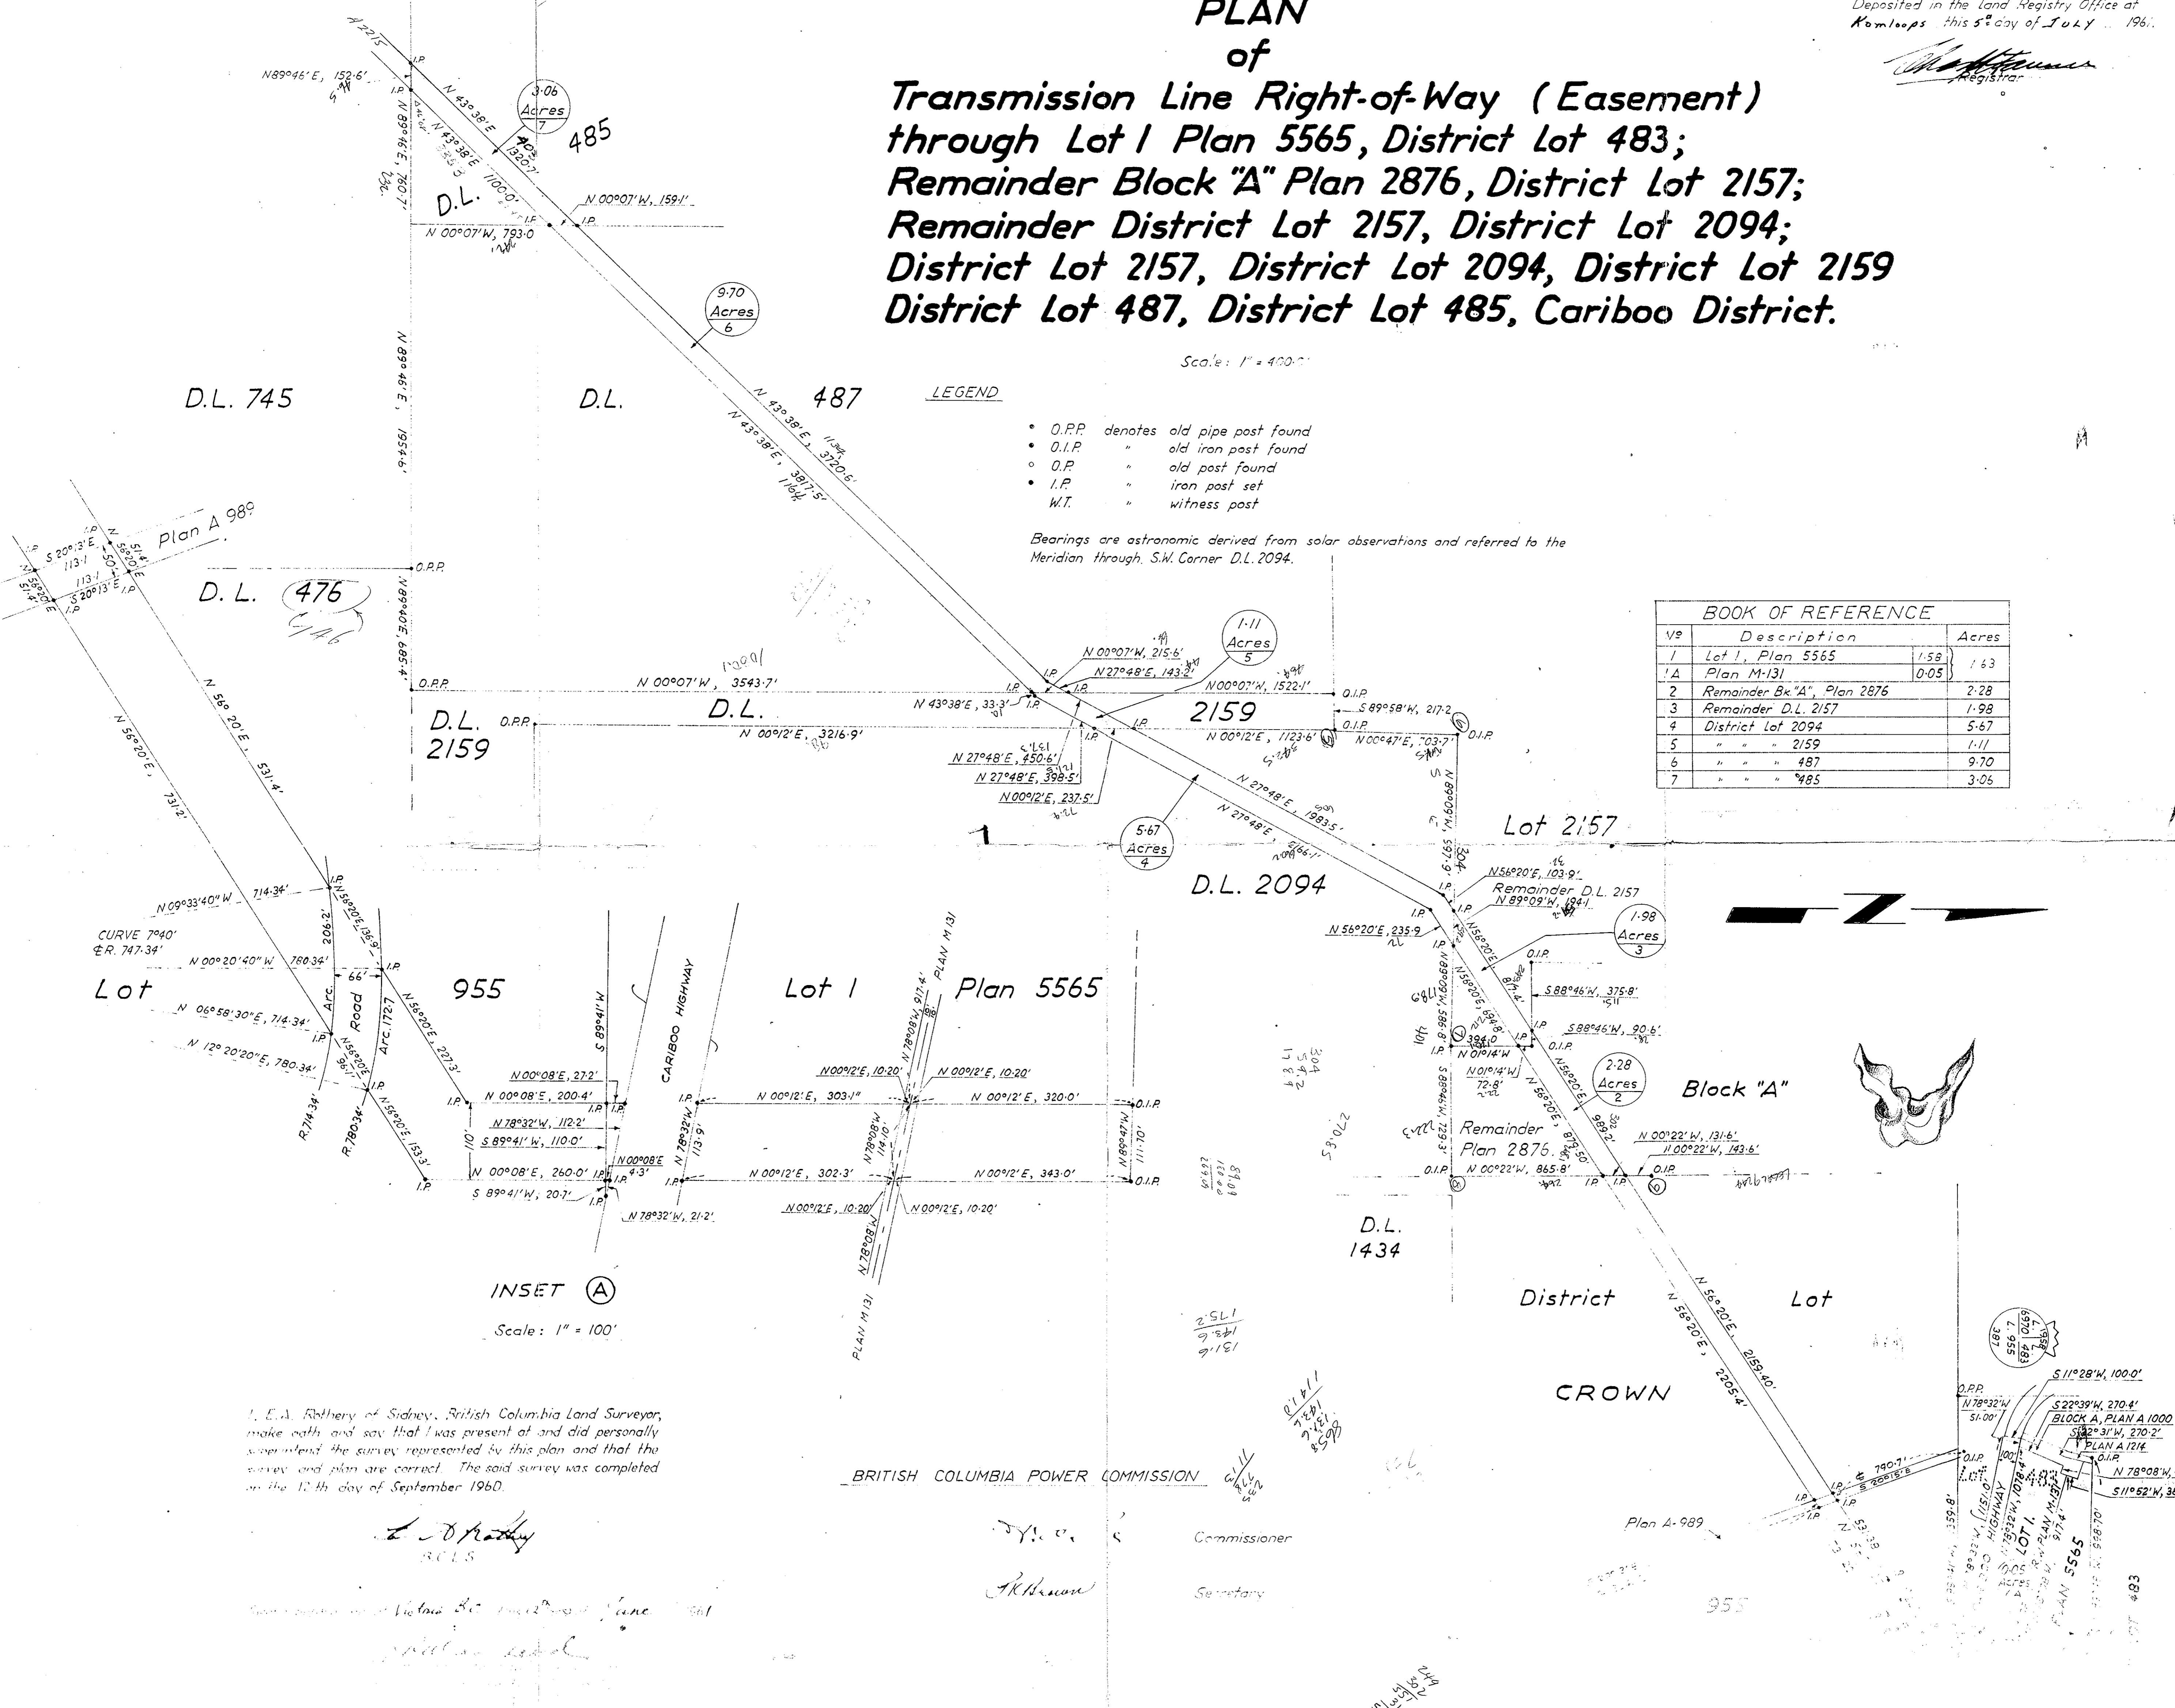

INSET (A)  
Scale: 1" = 100'


I, E.A. Rothery of Sidney, British Columbia Land Surveyor,  
make oath and say that I was present at and did personally  
superintend the survey represented by this plan and that the  
survey and plan are correct. The said survey was completed  
on the 11<sup>th</sup> day of September 1960.

*[Signature]*  
E.A. Rothery  
S.L.S.

BRITISH COLUMBIA POWER COMMISSION

*[Signature]* Commissioner  
*[Signature]* Secretary

*[Signature]*  
Victoria B.C. 11/10/60  
John A. ...

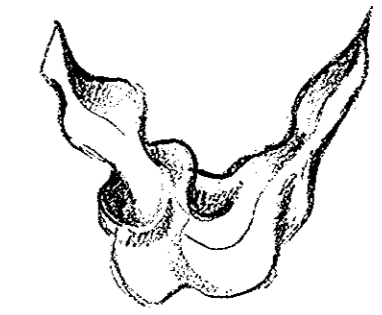

556.7  
556.4  
556.5  
556.6  
556.7  
556.8  
556.9  
557.0

483