


W. H. Stewart
Registrar

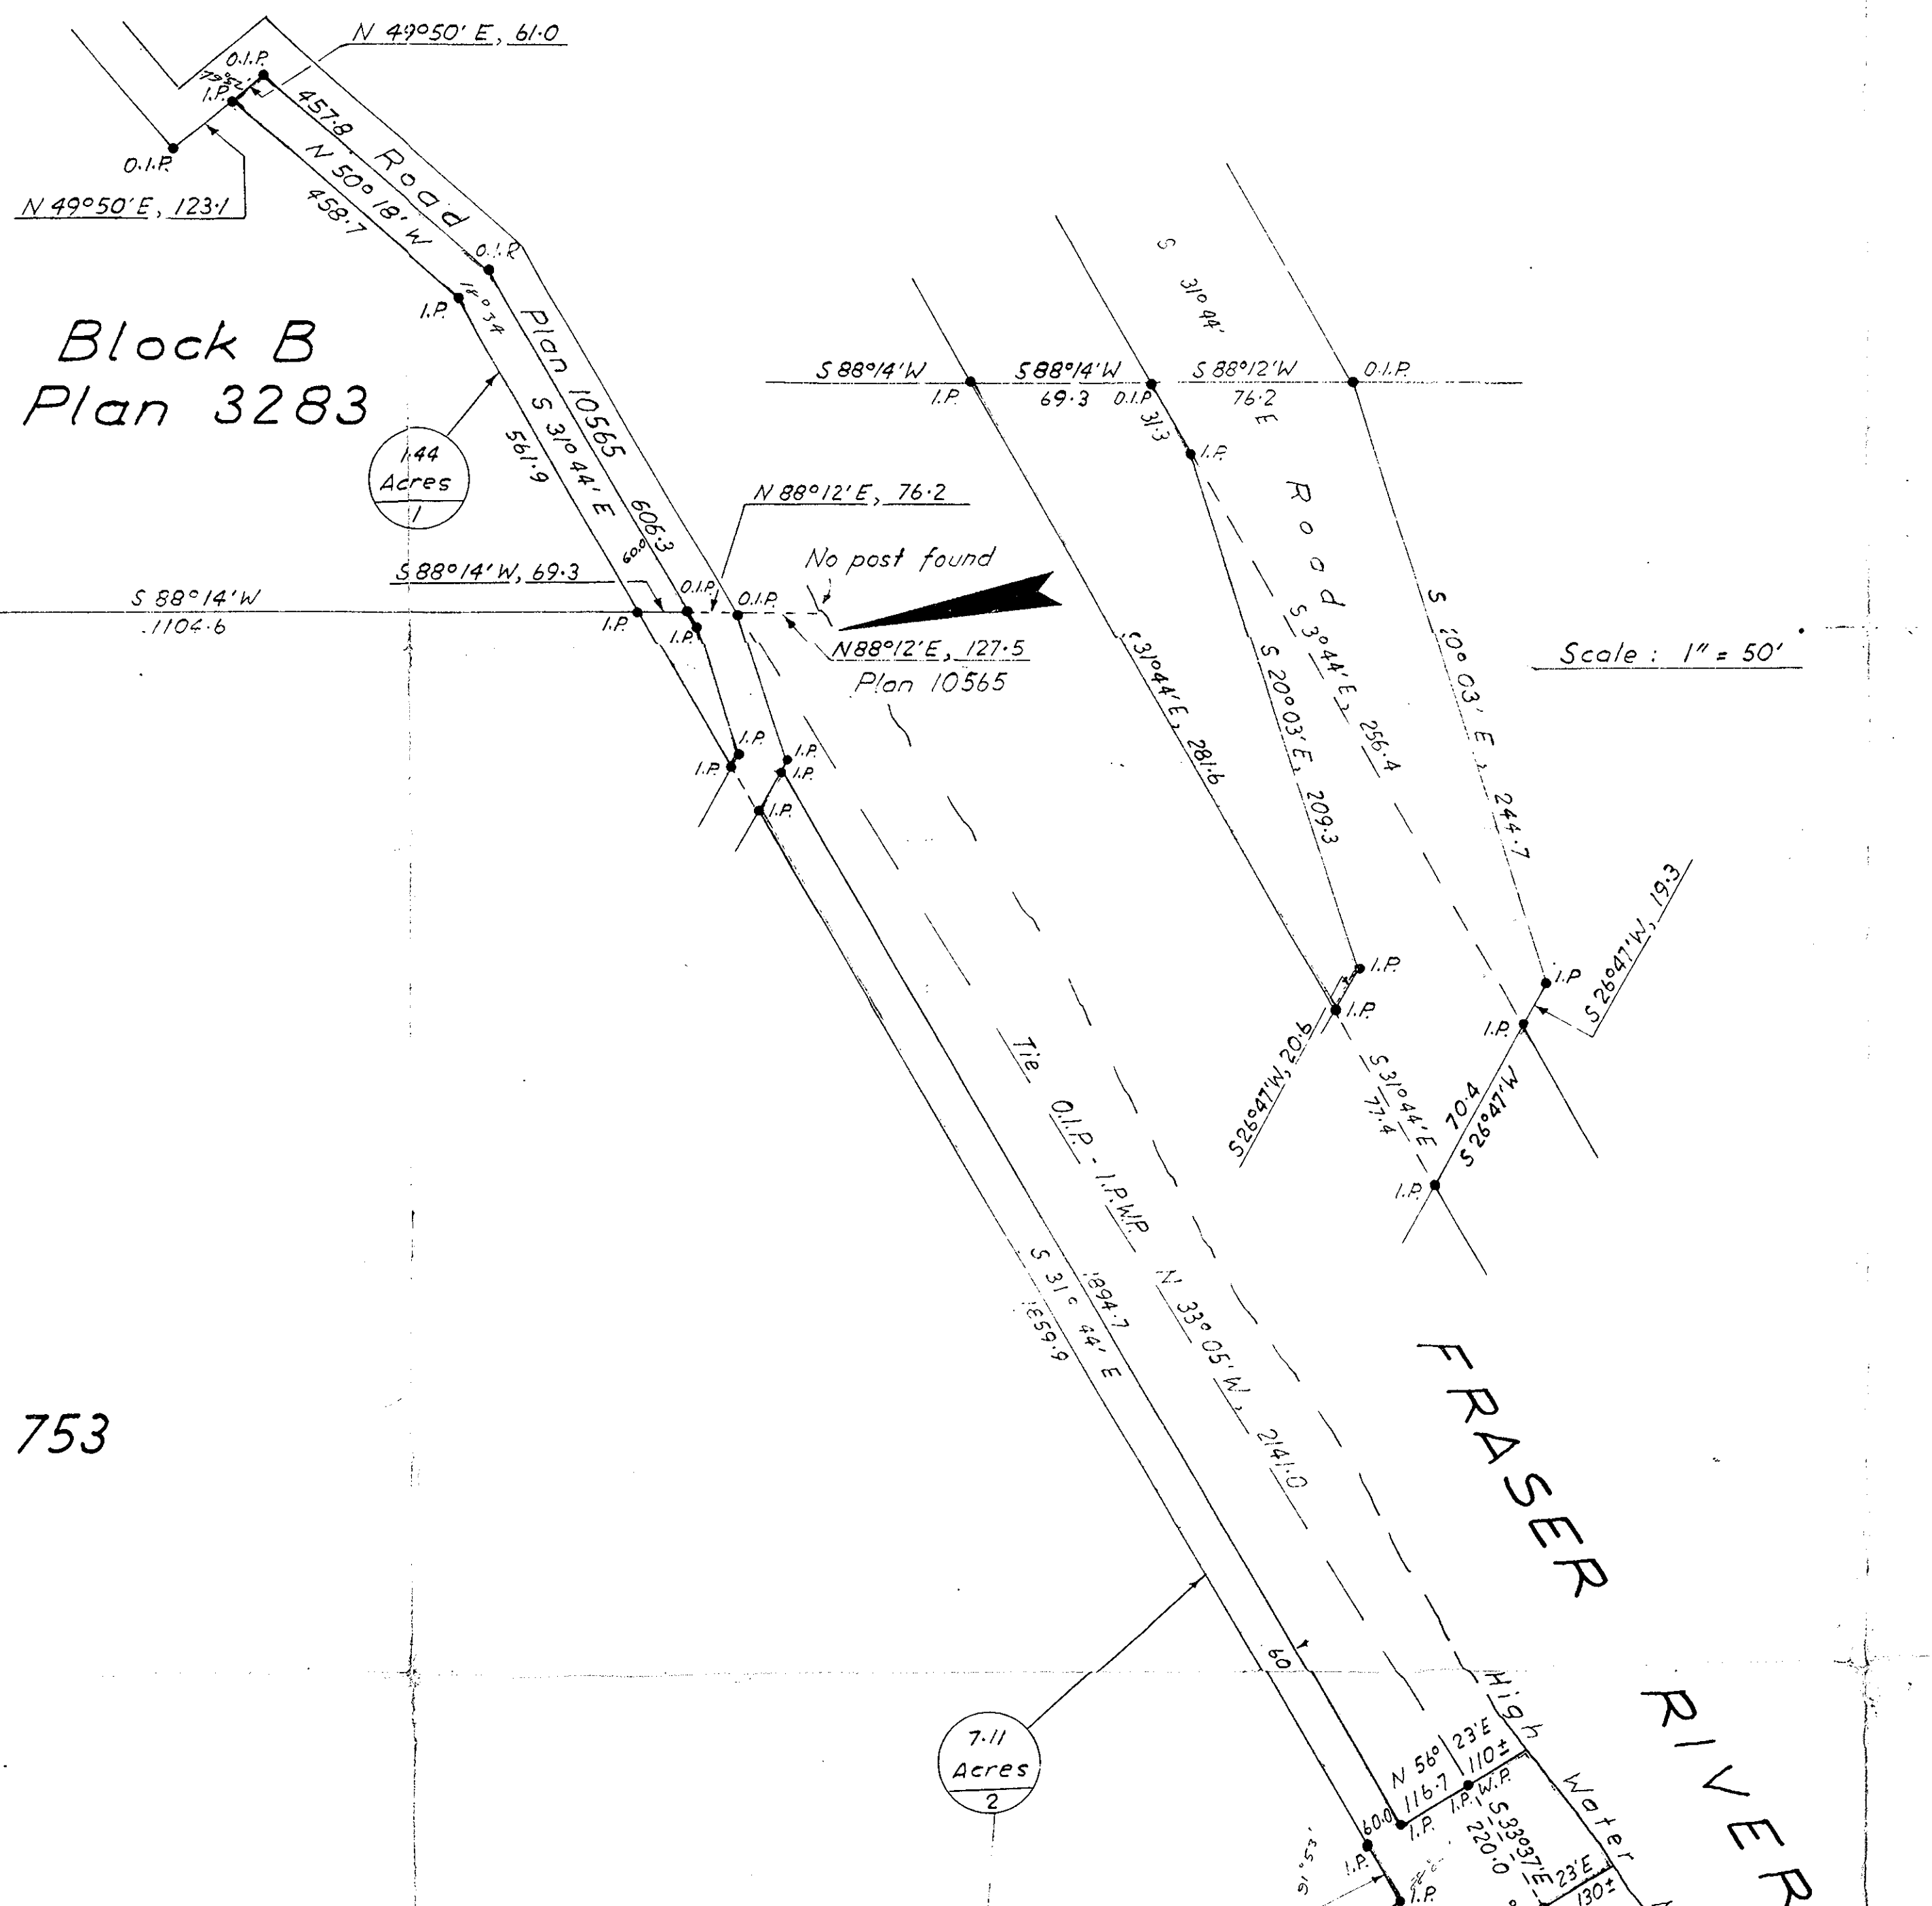

D.L. 2003
Plan B 2069

Lot 1
Plan 9205

BRITISH COLUMBIA POWER COMMISSION

W. H. Stewart Commissioner
W. H. Stewart Secretary

Plan B 3020
D.L. 2003

North 1/2
of N.W. 1/4 of Lot 754

D.L. 754

N.E. 1/4 of Lot 754

Lot 2014

Plan
of
Transmission Line Right of Way [Easement] through
Block B Plan 3283, District Lot 753, N.E. 1/4
District Lot 754 and N. 1/2 of N.W. 1/4 District Lot 754,
Cariboo District.

Scale: 1" = 200'

I, Edward A. Rothery of Sidney, British Columbia Land Surveyor, make oath and say that I was present at and did personally superintend the survey represented by this plan and that the survey and plan are correct. The said survey was completed on the 3rd day of August 1960.

E. A. Rothery
B.C.L.S.

Sworn before me at Kamloops, B.C. this 11th day of October 1961.

W. H. Stewart
A Commissioner for taking Affidavits in the Province of British Columbia


LEGEND:

- O.W.P. denotes old wood post found
- O.I.P. " old iron post found
- O.P.P. " old pipe post found
- W.P. " witness post
- I.P. " iron post set

Bearings are astronomic derived from West Boundary S 1/2 NW 1/4 D.L. 754 as shown on Plans 9567 and 9102.

BOOK OF REFERENCE			
No	Lot	Plan	Acres
1	Block B	3283	1.44
2	D.L. 753		7.11
3	D.L. 754, N.E. 1/4		4.53
4	D.L. 754, N. 1/2 of N.W. 1/4		6.51

Lot 1
Plan 9567

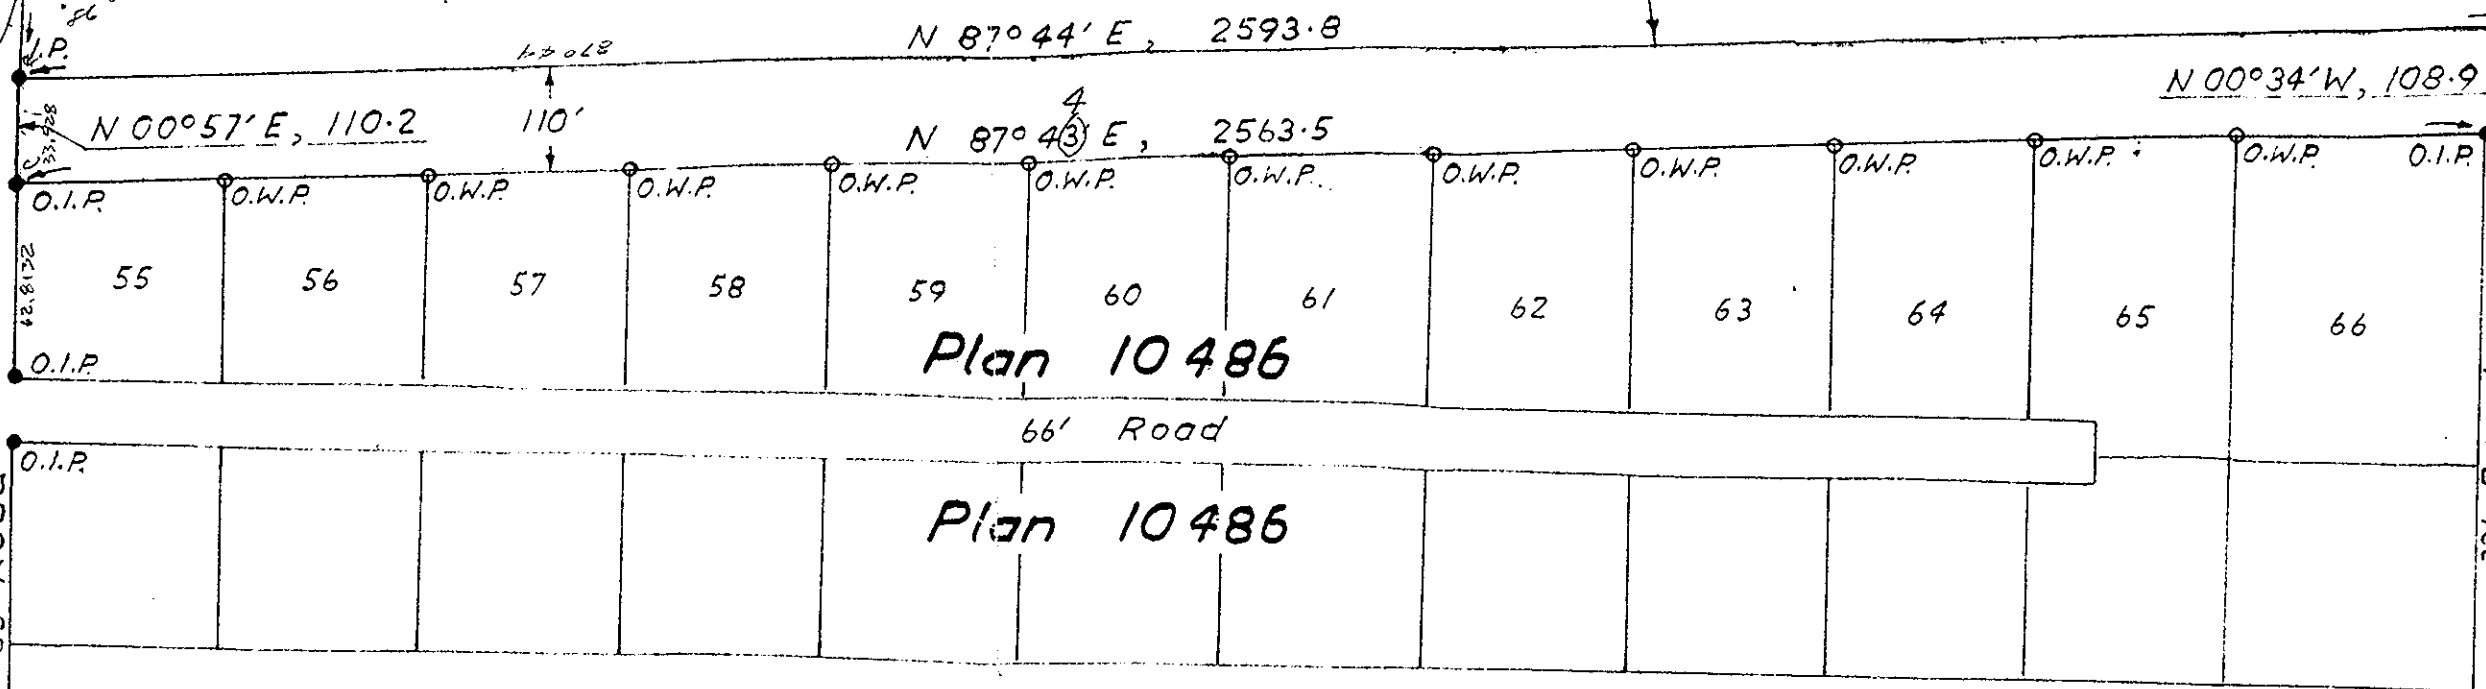

D.L. 2003

D.L. 1605