

Plan No A2615 (KN)

Deposited in the Land Registry Office at Kamloops, B.C. this 8 day of July 1964.


[Signature]
Registrar

Plan of Right-of-Way through
the Fractional East 1/2 of District Lot 823,
except Northerly 40 Chains
and Lot 4, Plan 9233, District Lot 823
Cariboo District
Scale: 1 inch = 200 feet

Book of Reference

Right-of-Way in	
Frac. E 1/2 of D.L. 823	1.22 Acres
Lot 4, Plan 9233	0.28 Acre

Legend
Bearings are astronomic and are derived from Concrete Monuments at the intersections of Quebec Street and Kingston Street with 1st Avenue.
As shown on the City of Prince George Monument Plan, filed in the Land Registry Office as Plan M-330.
Old Standard Pipe Post found, shown • OPP
Old Iron Post found, shown • OIP
Iron Post set, shown • IP

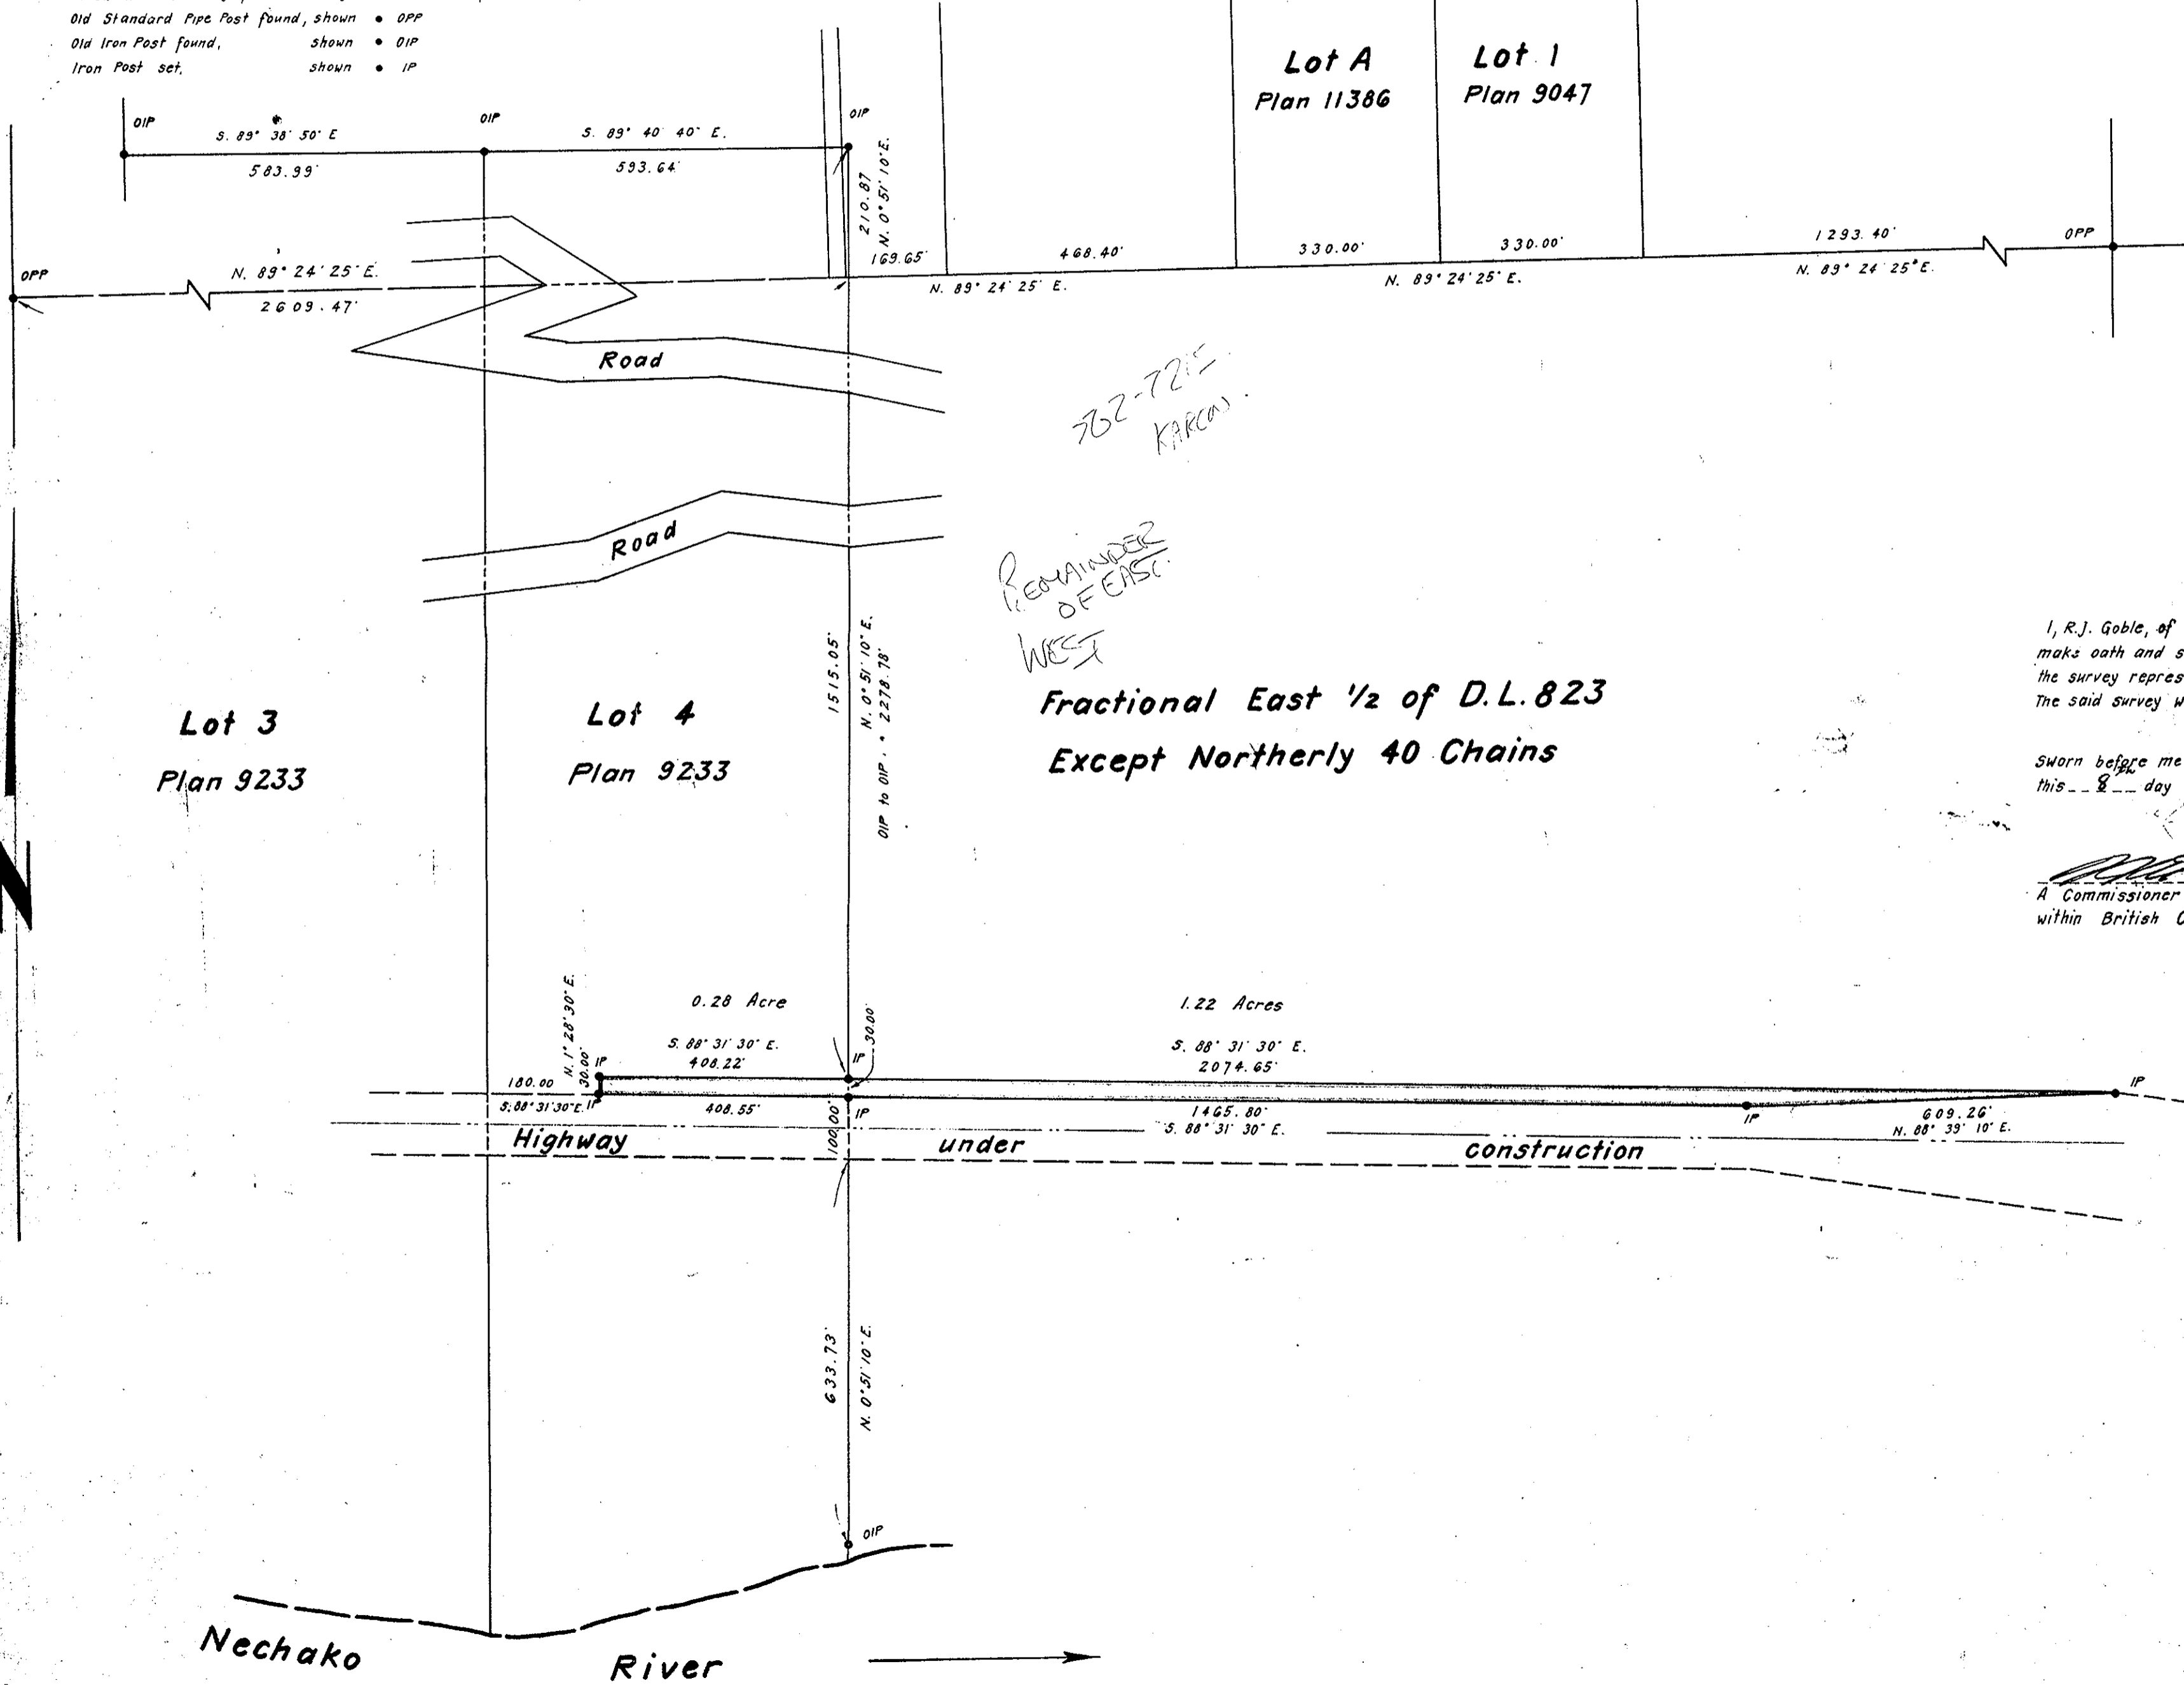

Fractional East 1/2 of D.L. 823
Except Northerly 40 Chains

I, R.J. Goble, of the City of Prince George, British Columbia Land Surveyor, make oath and say that I was present at and did personally superintend the survey represented by this plan and that the survey and plan are correct. The said survey was completed on the 11th day of April 1964.

Sworn before me
this 8 day of APRIL 1964.

[Signature]
A Commissioner for taking affidavits
within British Columbia

Owner

Witness

McWilliam, Whyte, Serte & Goble
British Columbia Land Surveyors
1595 - 5th Ave, Prince George, B.C.

checked	F	S	D	X	Ref No. 64-034 B
---------	---	---	---	---	------------------