

PLOTTED JN:KN

Plan No A2628


Deposited in the Land Registry Office of Kamloops, B.C. this 21 day of Aug 1964.

[Signature]
Registrar

of Right-of-Way through
District Lot 7813
Nechako District
Scale 1 inch = 100 feet

Measurements and are derived from
measurements at the intersections of Quebec Street
and Street 12th Avenue, as shown on the
Nechako Monument Plan, filed in the
Registry Office as Plan M-330.
• OIP
• IP

Reference
D.L. 7813 - 0.15 Acre

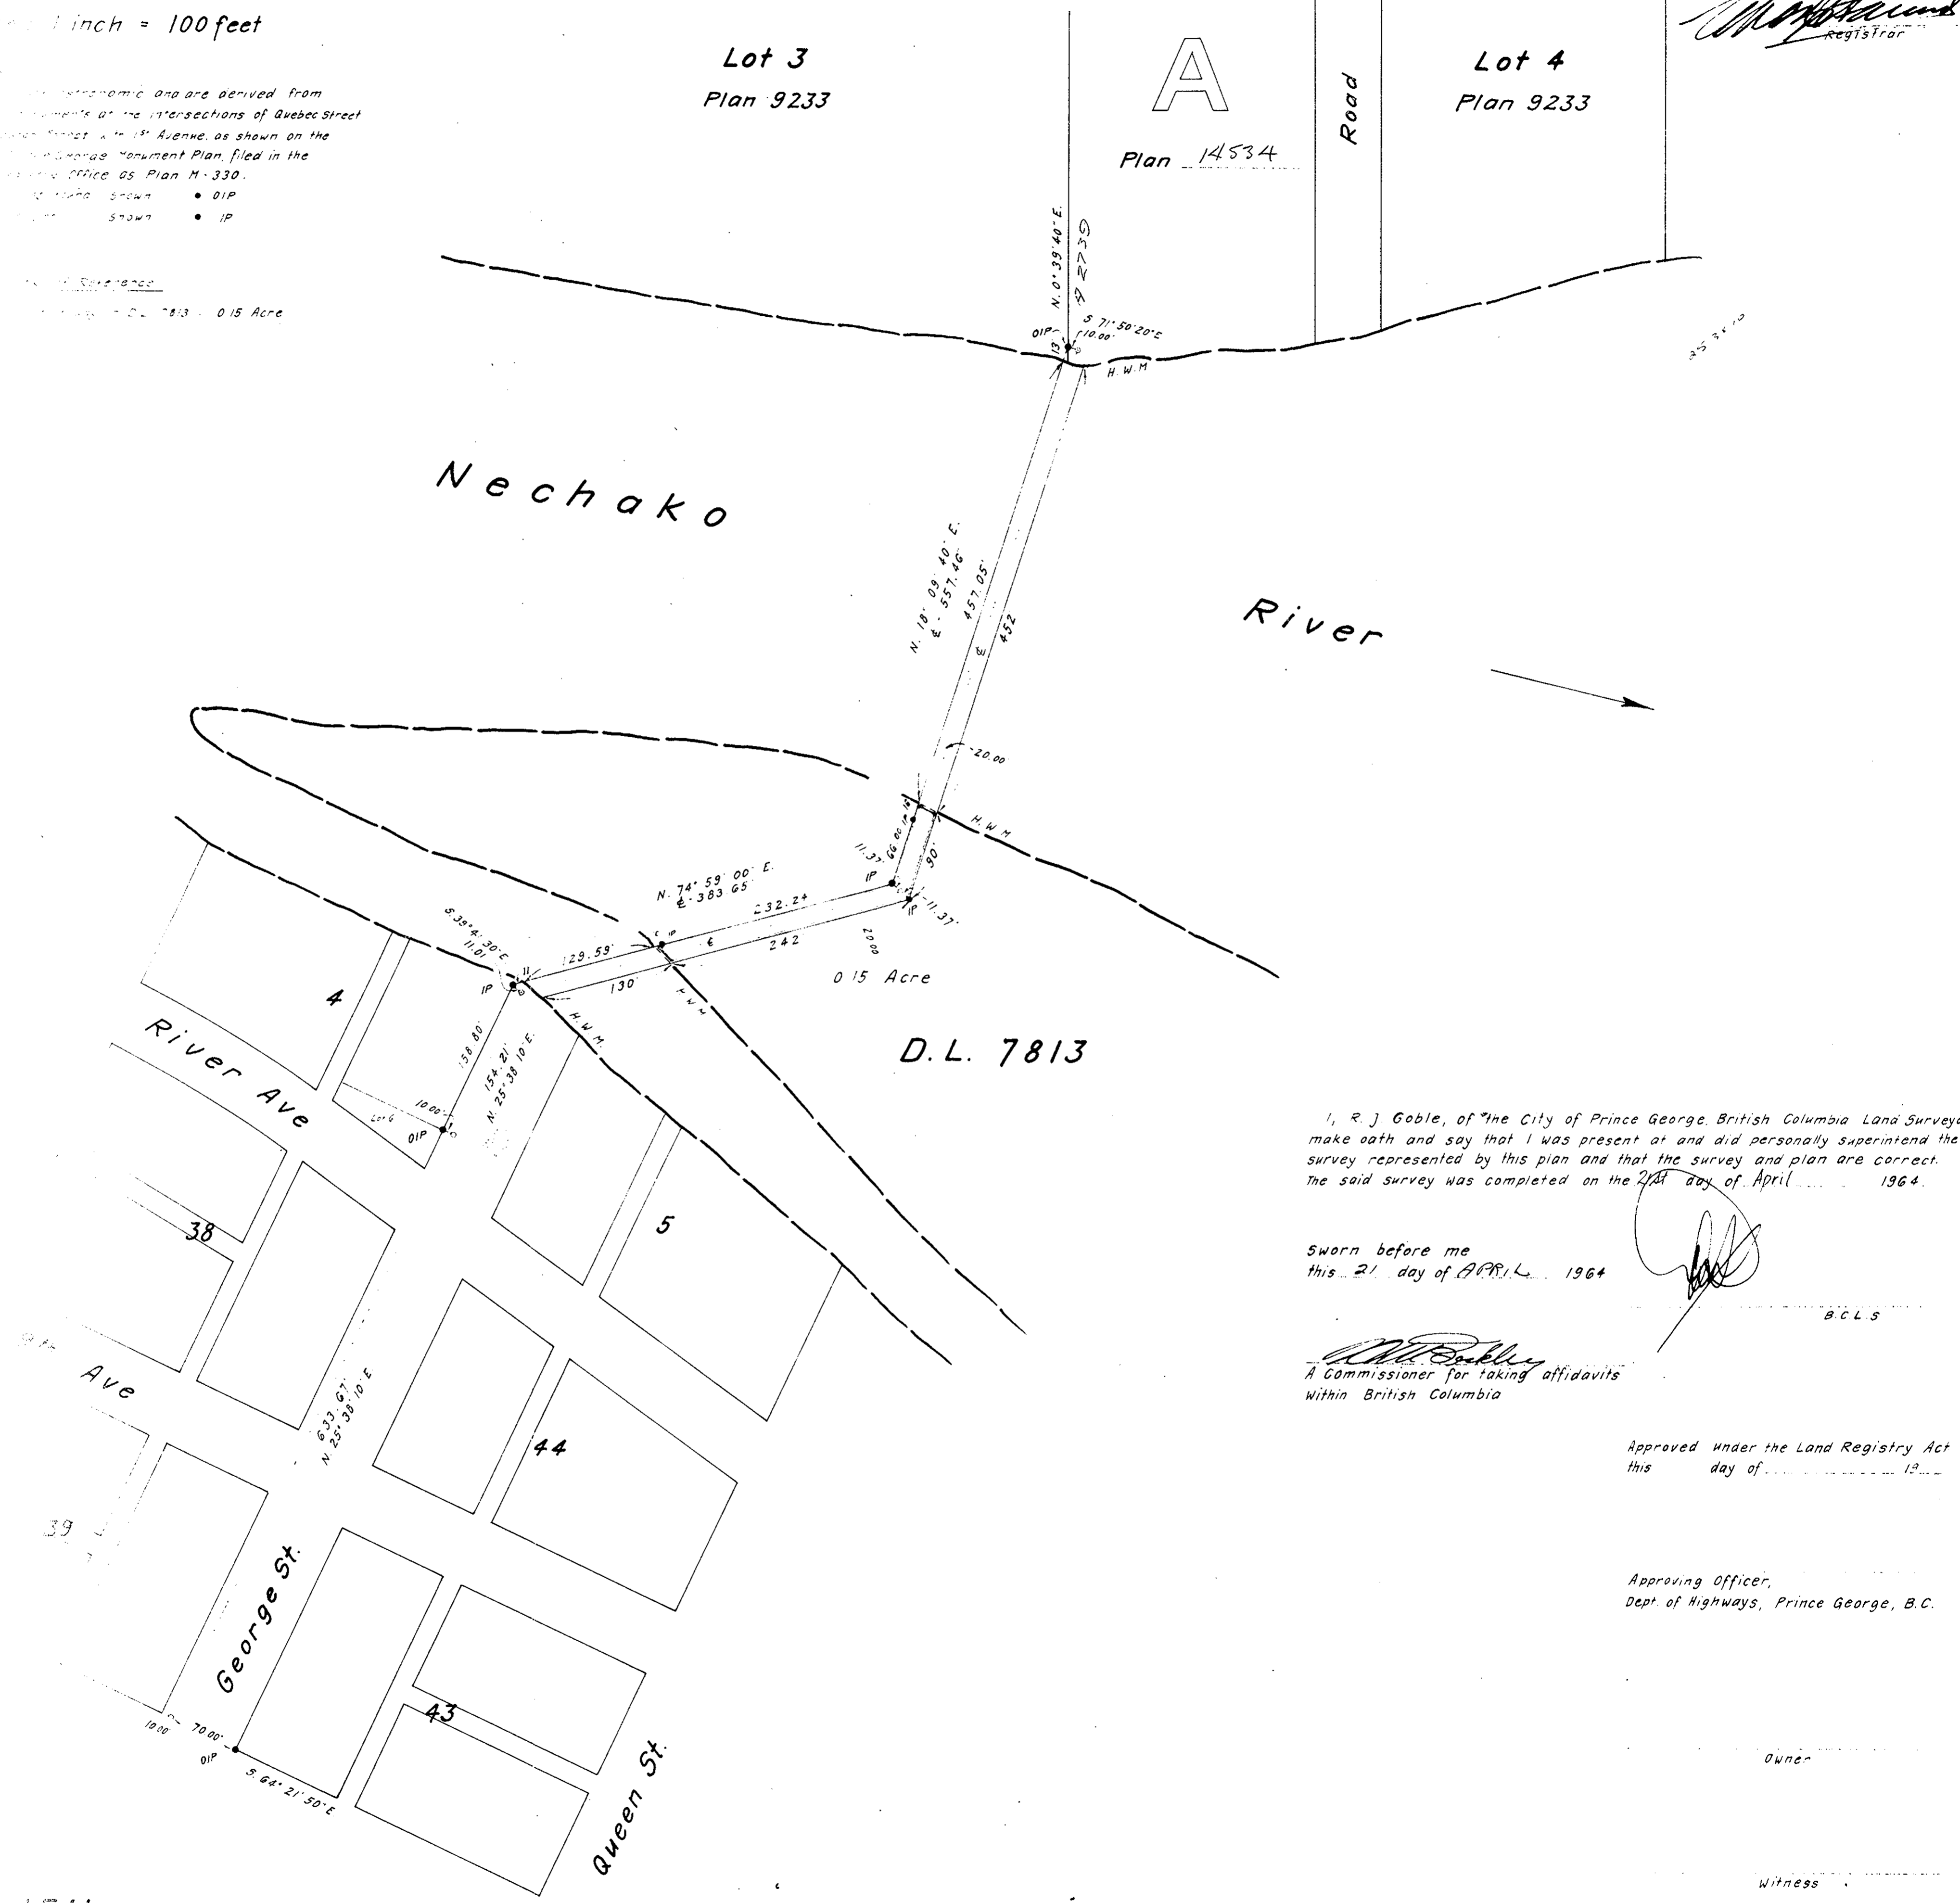

I, R. J. Goble, of the City of Prince George, British Columbia Land Surveyor, make oath and say that I was present at and did personally superintend the survey represented by this plan and that the survey and plan are correct. The said survey was completed on the 21st day of April 1964.

Sworn before me
this 21 day of APRIL 1964

[Signature]

[Signature]
A Commissioner for taking affidavits
within British Columbia

Approved under the Land Registry Act
this day of 1964

Approving Officer,
Dept of Highways, Prince George, B.C.

Owner

Witness

1511
1391

McWilliam, Whyte, Serle & Goble
British Columbia Land Surveyors
1595 - 5th Ave, Prince George, B.C.