

Plan of Right of Way Through  
 Lot A, Plan 14534, District Lot 823  
 Cariboo District


Plotted (KN)

PLAN No A2739  
 Deposited in the Land Registry Office  
 at Kamloops on the 3 day of May 1965

*[Signature]*  
 Registrar

Scale: 1 inch = 100 feet

BOOK OF REFERENCE	
DESCRIPTION	AREA
Right of Way through Lot A	0.258 Ac.
Lot A, Plan 14534	4.22 Ac.

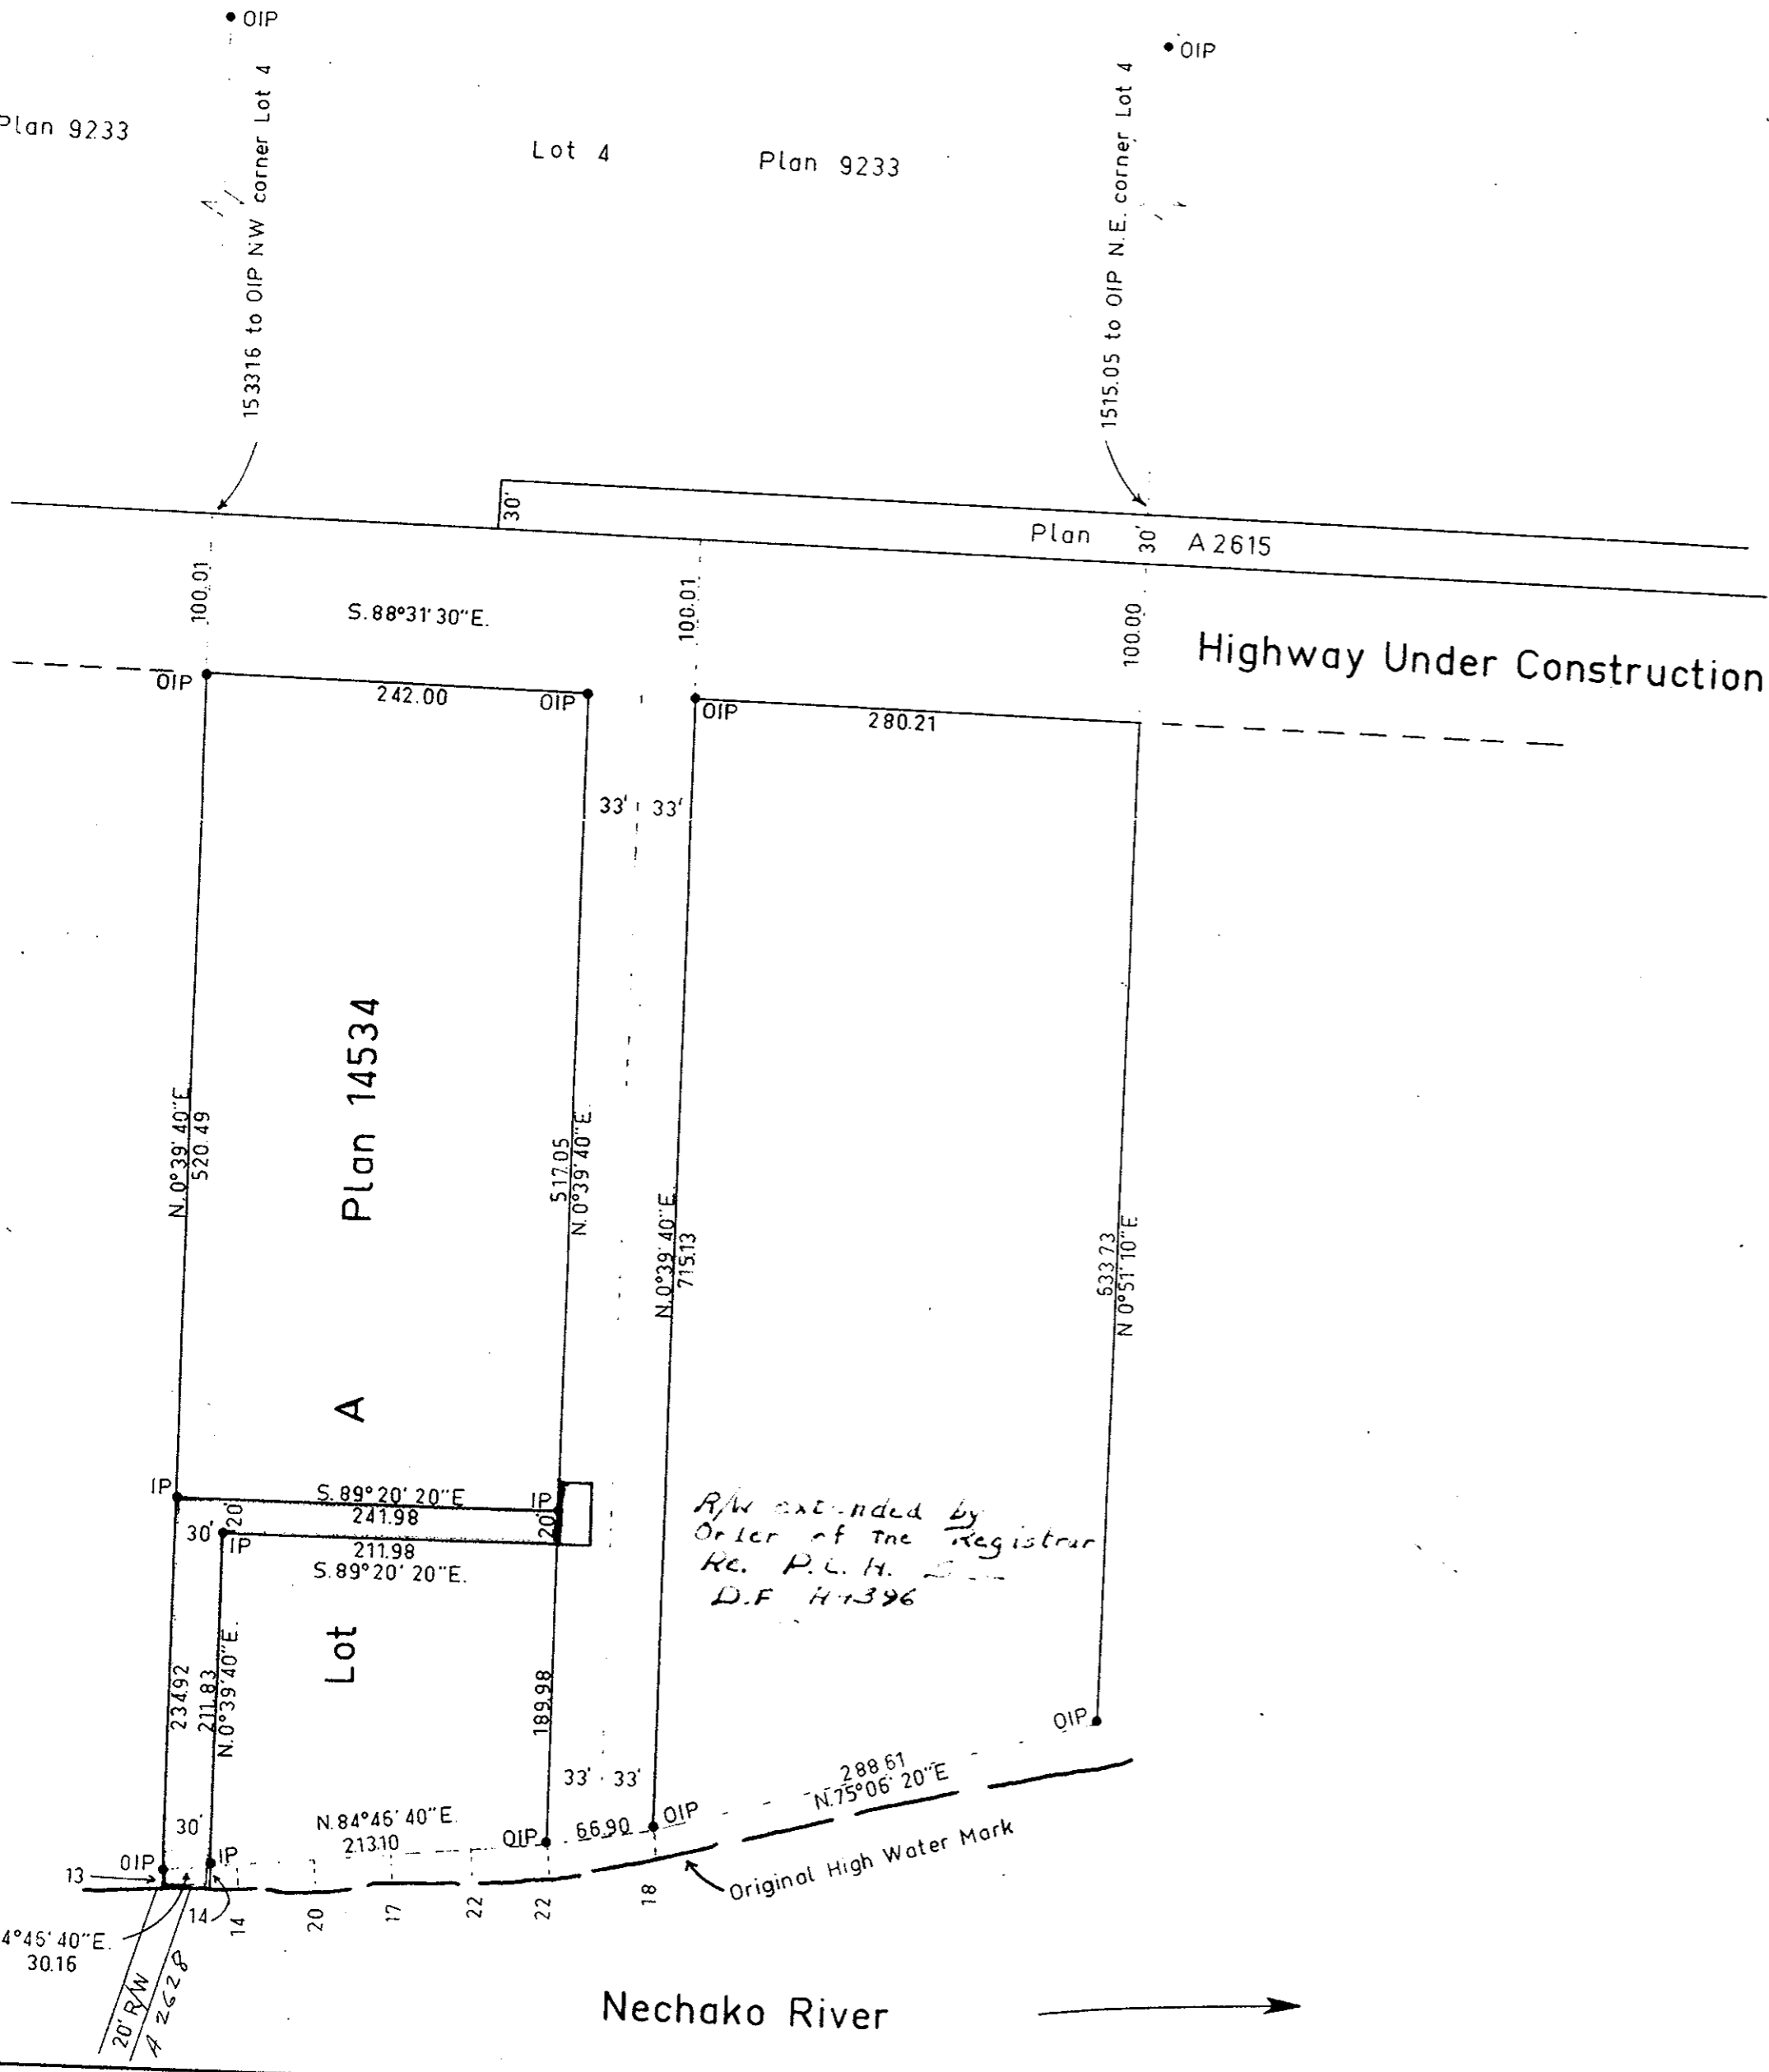

- Bearings are astronomic and are derived from Plan 14534
- ⊙ P.con. .... Standard Concrete Post.
  - ⊙ P.Rock .... Standard Rock Post.
  - P.P. .... Standard Pipe Post.
  - I.P. .... Standard Iron Post.
  - P. .... Wooden Post.
  - L.P. .... Lead Plug.
  - O .... Denoting "Old"
  - WT. .... Denoting "Witness"

I, R. J. Goble, of the city of Prince George British Columbia Land Surveyor, make oath and say that I was present at and did personally superintend the survey represented by this plan and that the survey and plan are correct. The said survey was completed on the 15<sup>th</sup> day of March 1965.

Sworn before me at Prince George this 23 day of March 1965.

Approved under the Land Registry Act on the ... day of ... 19...

Approving Officer

*[Signature]*  
 A commissioner for taking affidavits within British Columbia.

Owner

Witness

Checked	f	s	d	x	McWilliam - Whyte - Serle - Goble B.C. Land Surveyors Kamloops - P.
✓	✓	✓	✓	✓	
Ref. No. 65046					