

PLANA-2858

Deposited in the Land Registry Office at Kamloops, B.C.
on the 17th day of DEC 1965.

[Signature]
Registrar


Plan of Right of Way through Block B, Plan 3283 and Lot 3, Plan 11766, District Lot 753, Cariboo District

Scale 1" = 50'

BOOK OF REFERENCE	
DESCRIPTION	AREA
Block B, Plan 3283, except Plans 8749, 9004, 10565 and 11766	0.003 Ac
Lot 3, Plan 11766	0.35 Ac

Block B
Plan 3283

Lot 3 Plan 11766

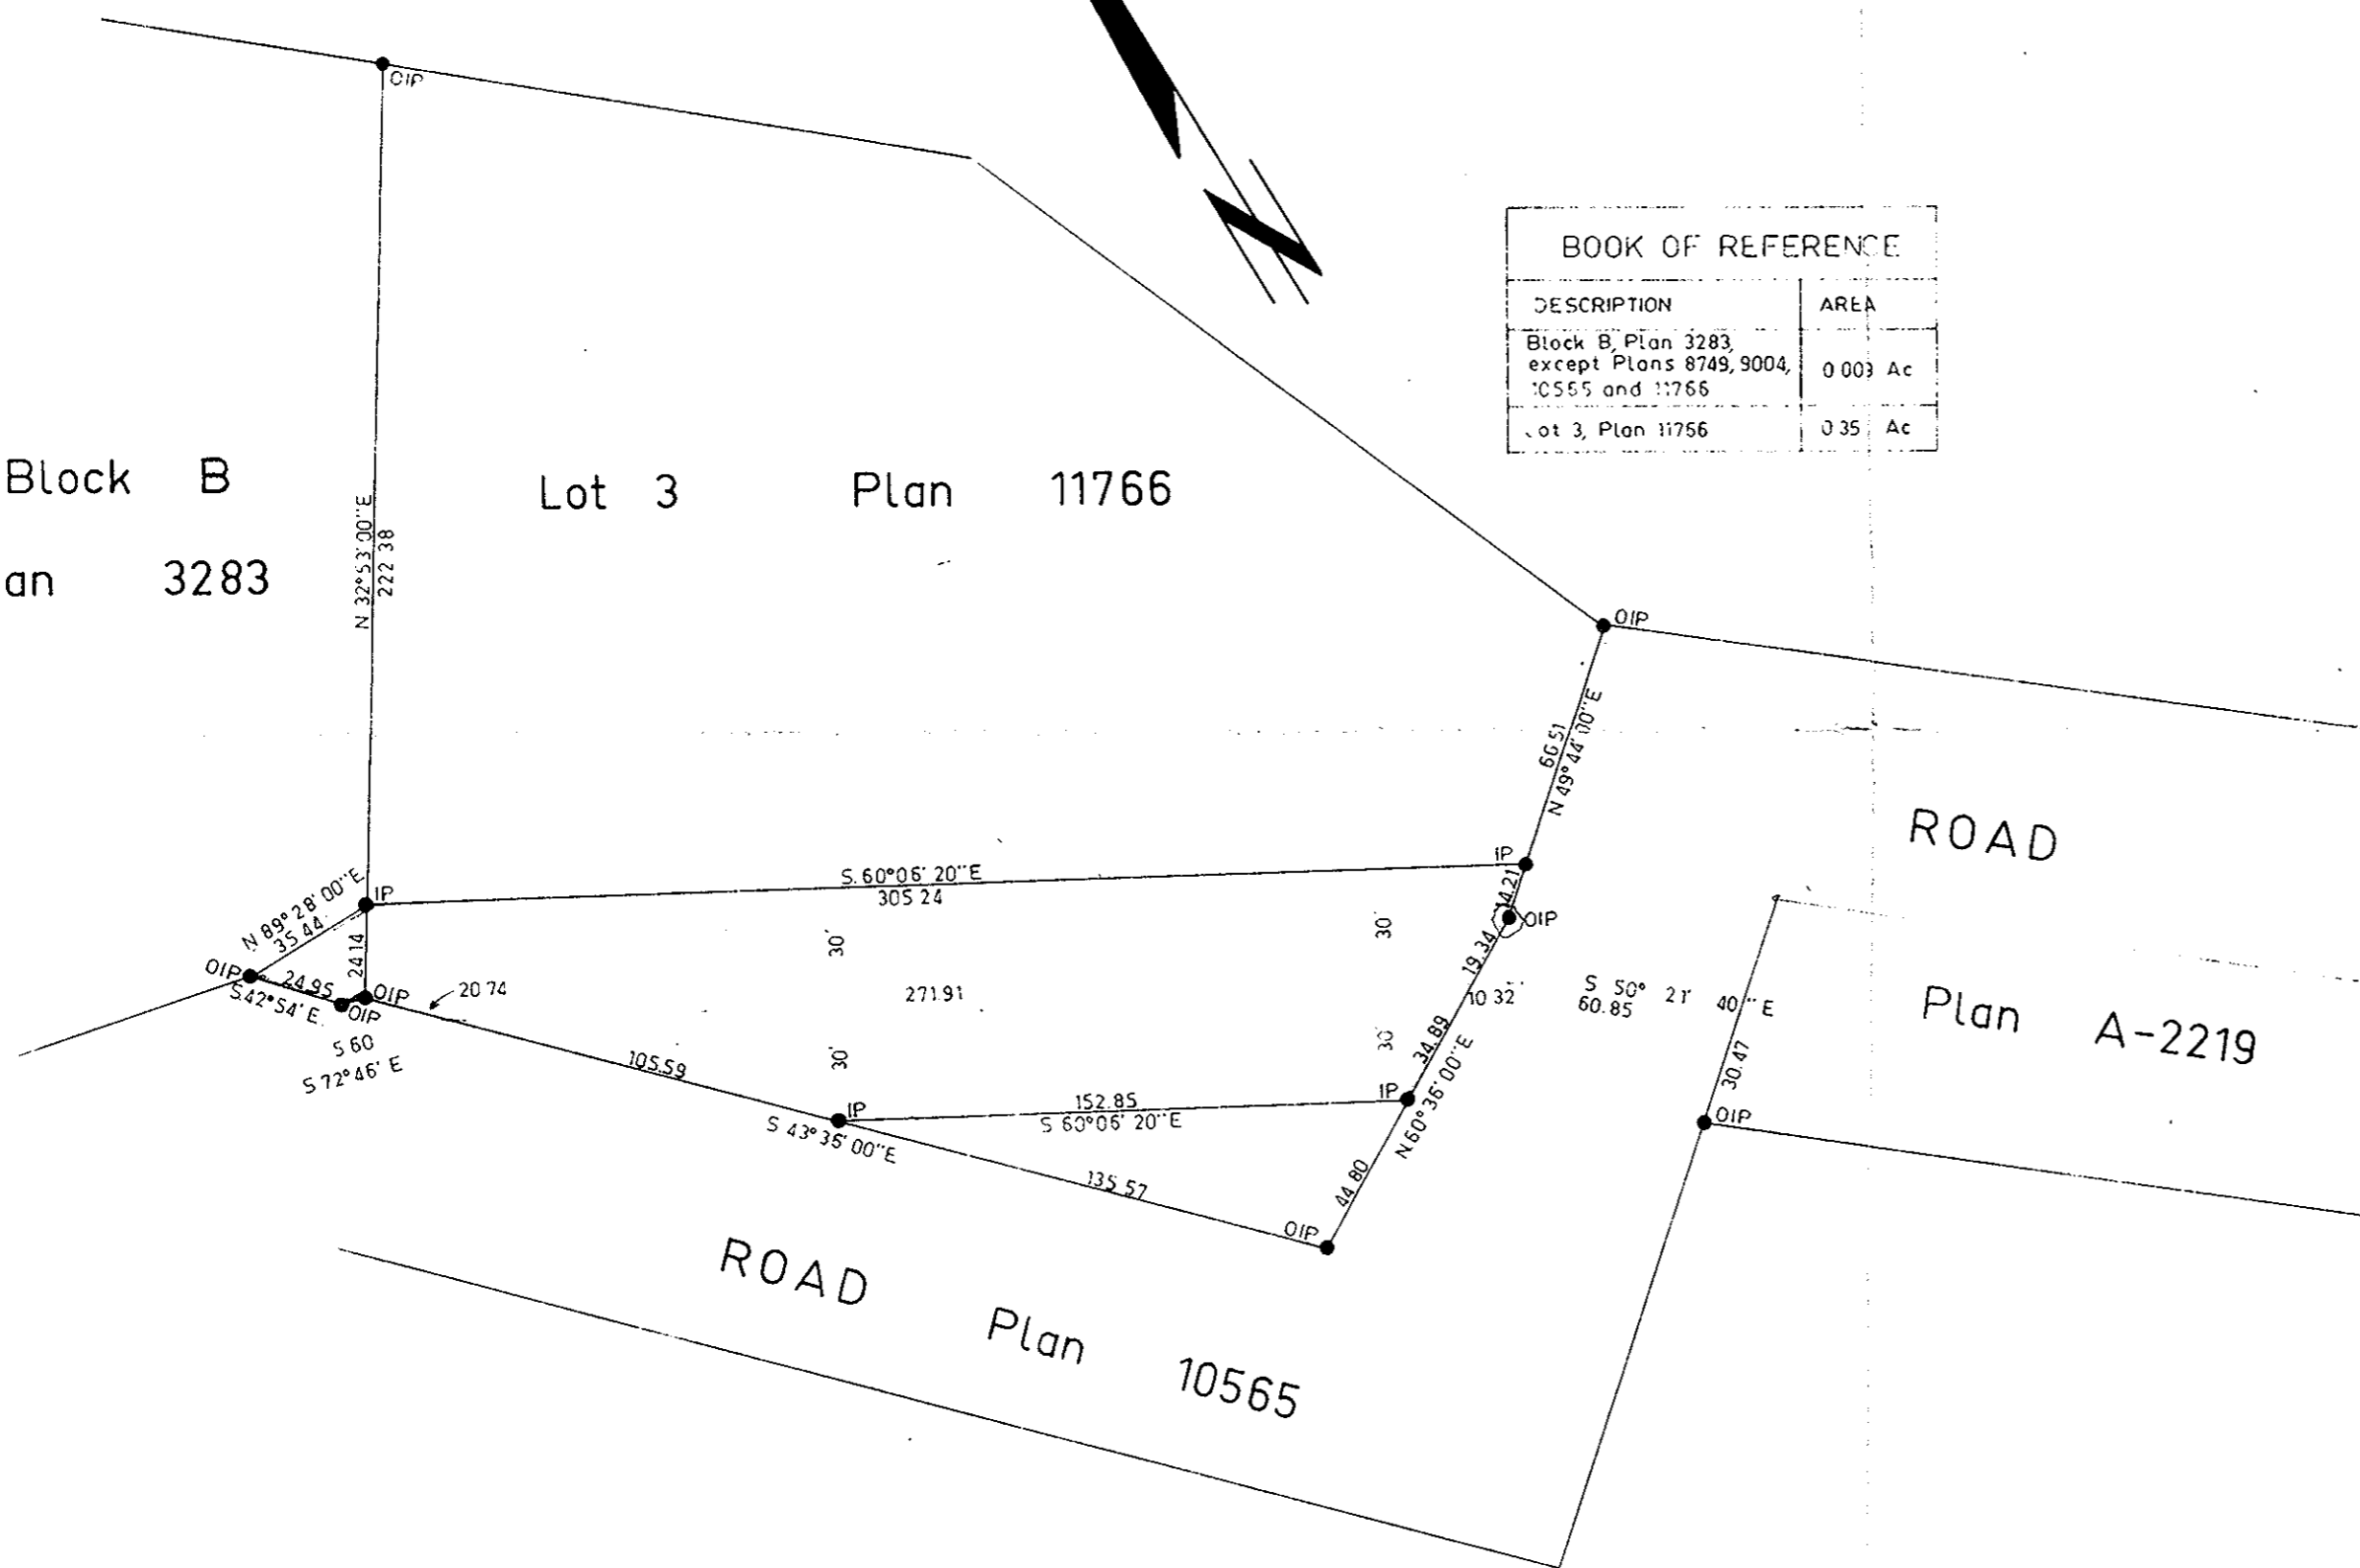

Bearings are astronomic and are derived from
OIPs found on West Bdy of Lot 3 Plan 11766
as S 43° 35' 00" E

- ⊙ Pcon Standard Concrete Post
- ⊙ P Rock Standard Rock Post
- PP Standard Pipe Post
- IP Standard Iron Post
- P Wooden Post
- LP Lead Plug
- Denoting "Old"
- WT Denoting "Witness"

I, R. J. Goble of the City of Prince George
British Columbia Land Surveyor, make oath and
say that I was present at and did personally
superintend the survey represented by this
plan and that the survey and plan are correct.

The said survey was completed on
the 5th day of Oct. 1965

Sworn before me at PRINCE GEORGE
this 4th day of NOV. 1965

[Signature]
A Commissioner for taking affidavits
within British Columbia.

Owner

Witness

McWilliam - Whyte - Serle - Goble
B.C. Land Surveyors
Kamloops - Prince George

Checked f s d x Ref No 65245