


Plan of Right-of-Way Through Part of
Lot 4, Plan 9233, District Lot 823,
CARIBOO DISTRICT

Scale 1" 100'

Plan A 2900

Deposited in the Land Registry Office at Kamloops
on the 2 day of March 1966

Hennedy
REGISTRAR

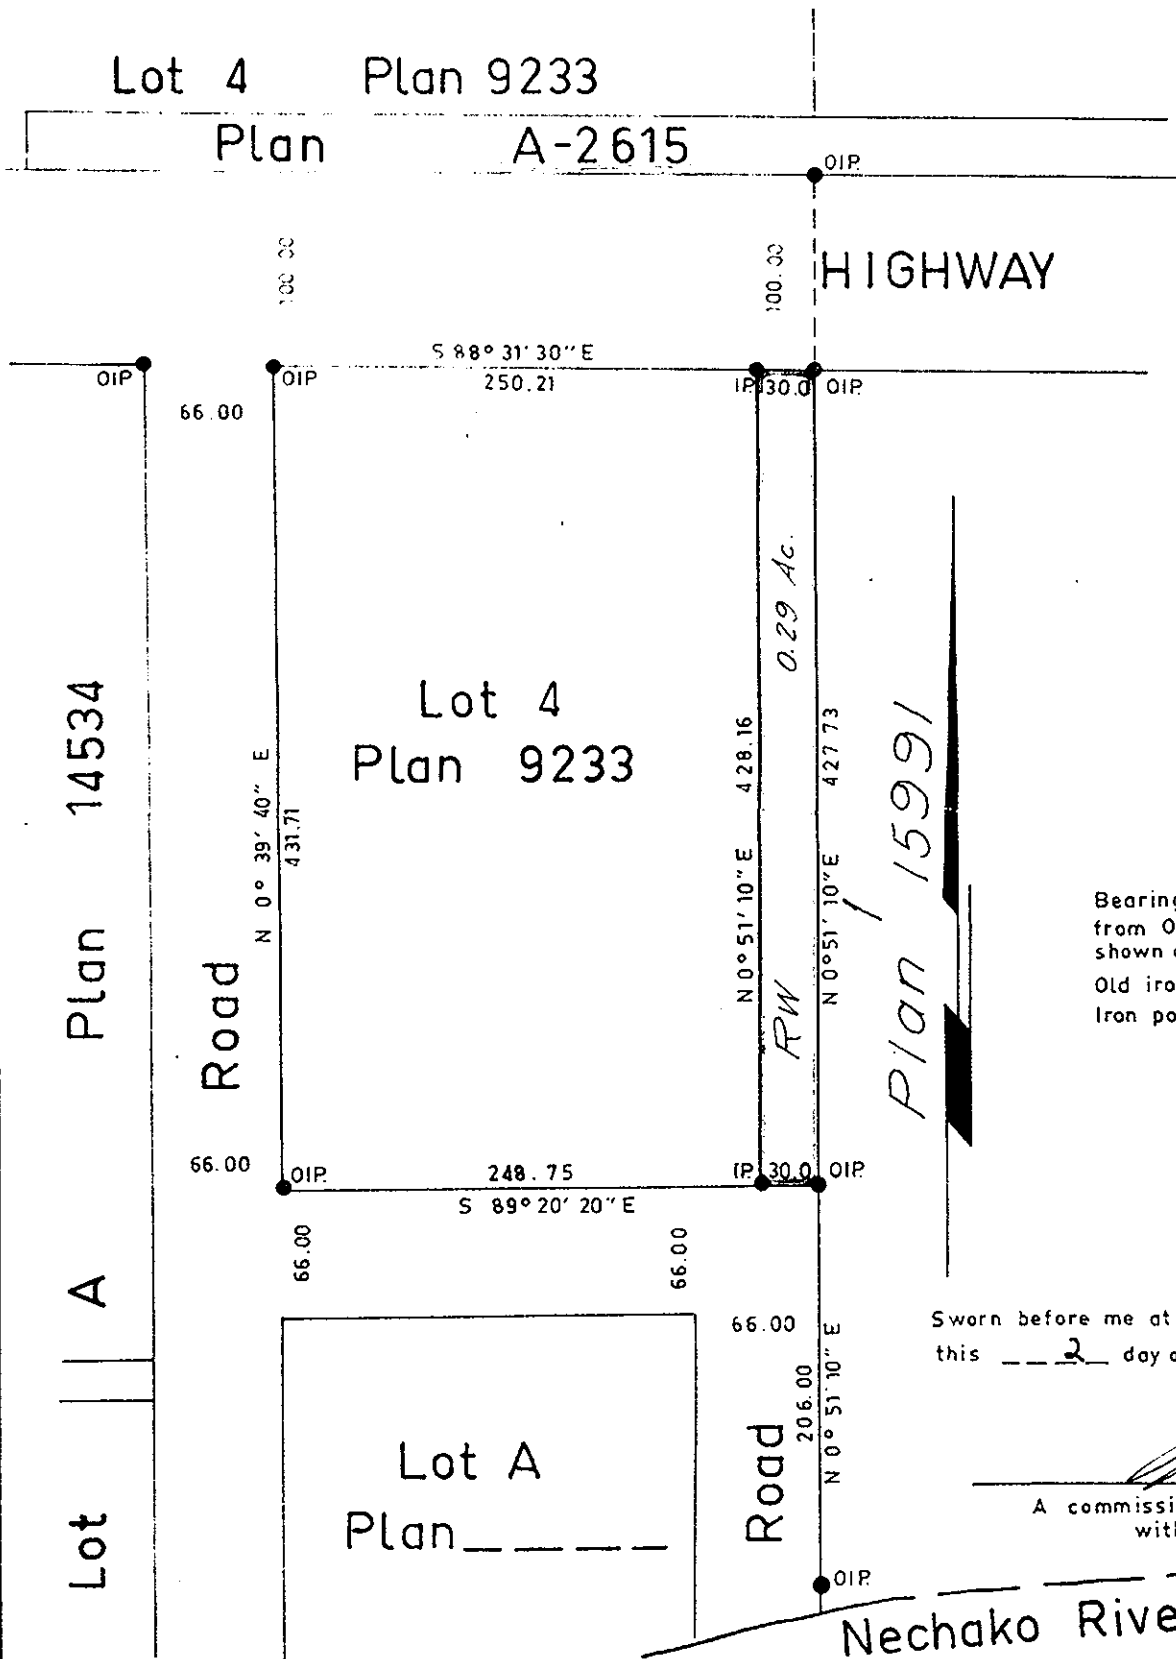

Bearings are astronomic and are derived
from OIP's found on the East boundary of Lot 4,
shown on Plan 14534 as N 0° 51' 10" E

Old iron post found shown ● OIP.
Iron post set shown ● I.P.

I, R.J. Goble, of the City of Prince George,
British Columbia Land Surveyor, make oath and
say that I was present at and did personally
superintend the survey represented by this plan
and that the survey and plan are correct.

The said survey was completed on
the 15th day of January 1966.

Sworn before me at PRINCE GEORGE
this 2 day of FEBRUARY 1966

W. Buckley
A commissioner for taking affidavits
within British Columbia

R.J. Goble
B.C.L.S.

McWilliam, Whyte, Serle & Goble
British Columbia Land Surveyors
1595 -5th Ave. Prince George, B.C.

Checked F. S. D. X. Ref. No. 65321-B