

Plan of Right-of-Way
Through
Lots 502 and 523, Plan 15185,
District Lots 937 and 2610,
CARIBOO DISTRICT.


Scale 1" = 100'

PLAN No A-2918

Deposited in the Land Registry Office
at Kamloops, on the 21 day of MARCH 1966

H. H. H. H.
Registrar

Book of Reference				AREA
				in Sq. Feet
R/W in Lot 502	Plan 15185	D.L. 937		1,208.
R/W in Lot 523	Plan 15185	D.L. 937 & D.L. 2610		19,880.

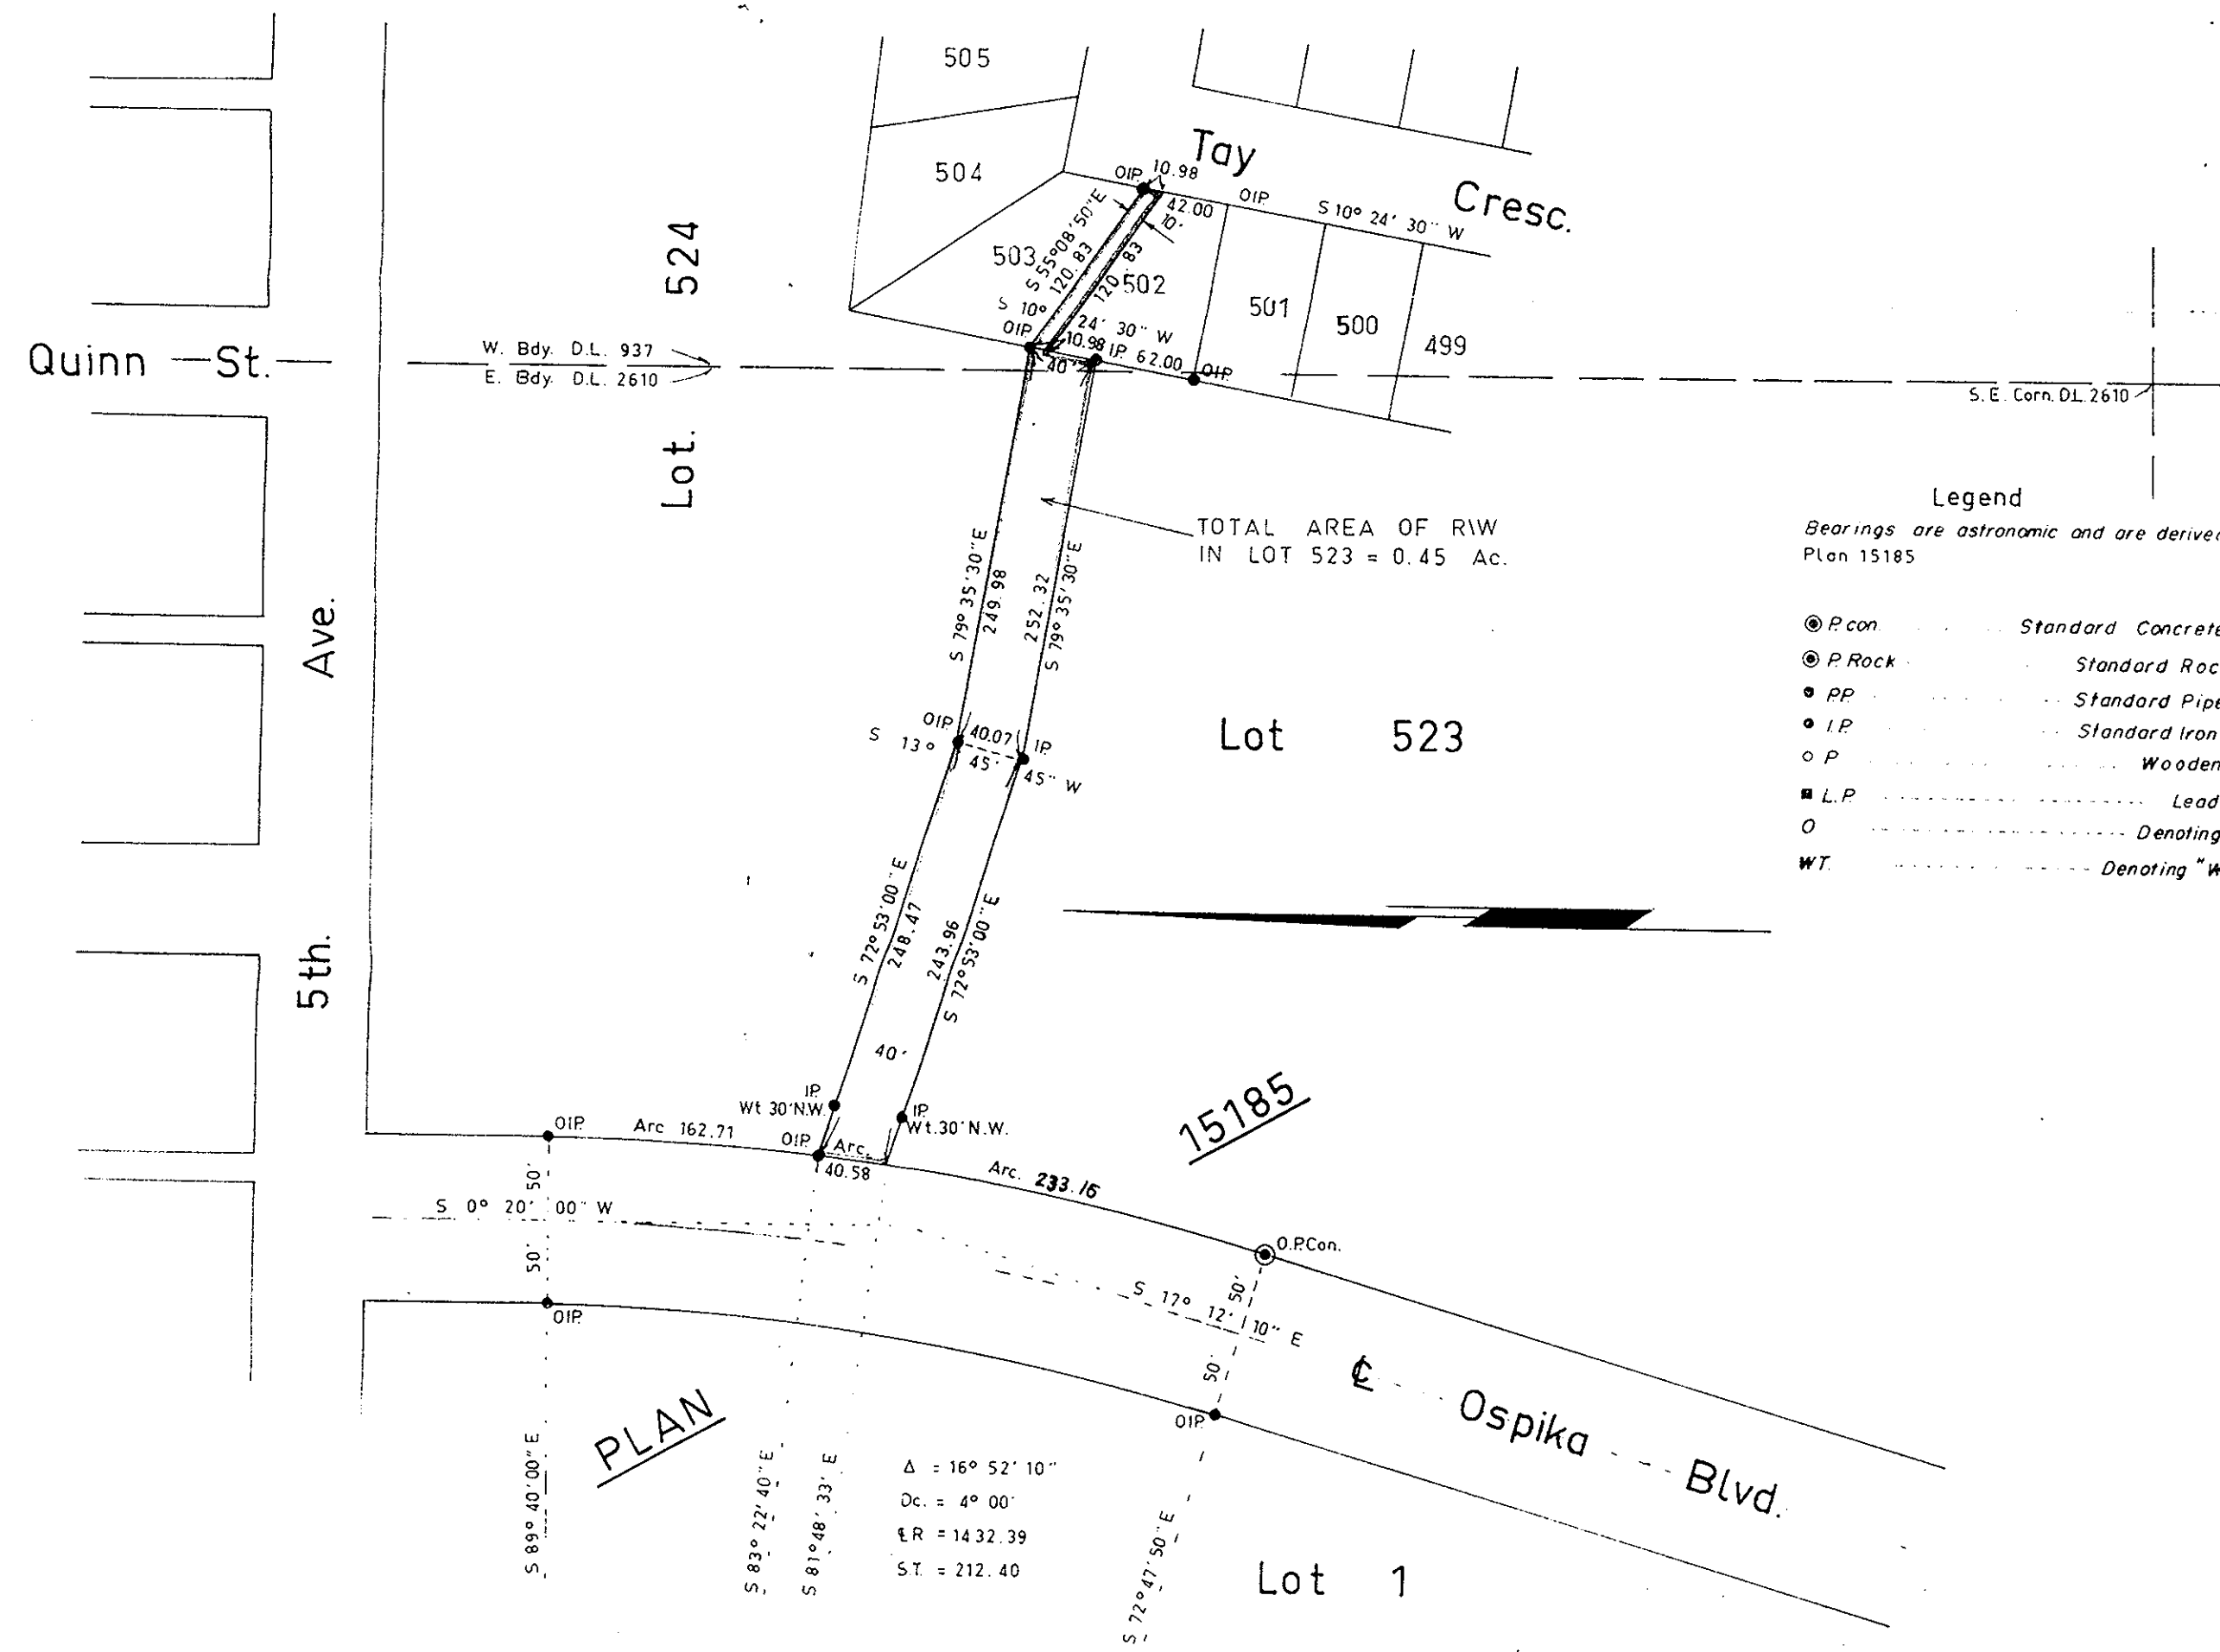

Legend
Bearings are astronomic and are derived from Plan 15185

- ⊙ P.Con Standard Concrete Post.
- ⊙ P.Rock Standard Rock Post.
- ⊙ P.P Standard Pipe Post.
- ⊙ I.P Standard Iron Post.
- ⊙ P Wooden Post.
- L.P Lead Plug.
- O Denoting "Old"
- WT Denoting "Witness"

I, R.J. Goble, of the City of Prince George, British Columbia Land Surveyor, make oath and say that I was present at and did personally superintend the survey represented by this plan and that the survey and plan are correct.

The said survey was completed on the 7th day of February 1966

Sworn before me at Prince George this 25th day of Feb 1966

W. B. Buckley
A Commissioner for taking affidavits within British Columbia.