

M25

PLAN NO. A 2969

Deposited in the Land Registry Office at Kamloops, this 8 day of June 1966.

H. Kennedy
REGISTRAR

PLAN OF RIGHT-OF-WAY IN LOT 1, PLAN 5565 DISTRICT LOT 483 CARIBOO DISTRICT



Scale 1"=100'

Legend

Bearings are astronomic and are derived from OIP's found on Plan 5565 and Plan A-1214

Old iron post found shown ● OIP
Iron post set shown ● I.P.

BOOK OF REFERENCE	
Legal Description	Area in sq. ft.
Private Ownership	
R/W in Lot 1, Plan 5565, D.L. 483.	
Parcel A	198.5
Parcel B	196.2

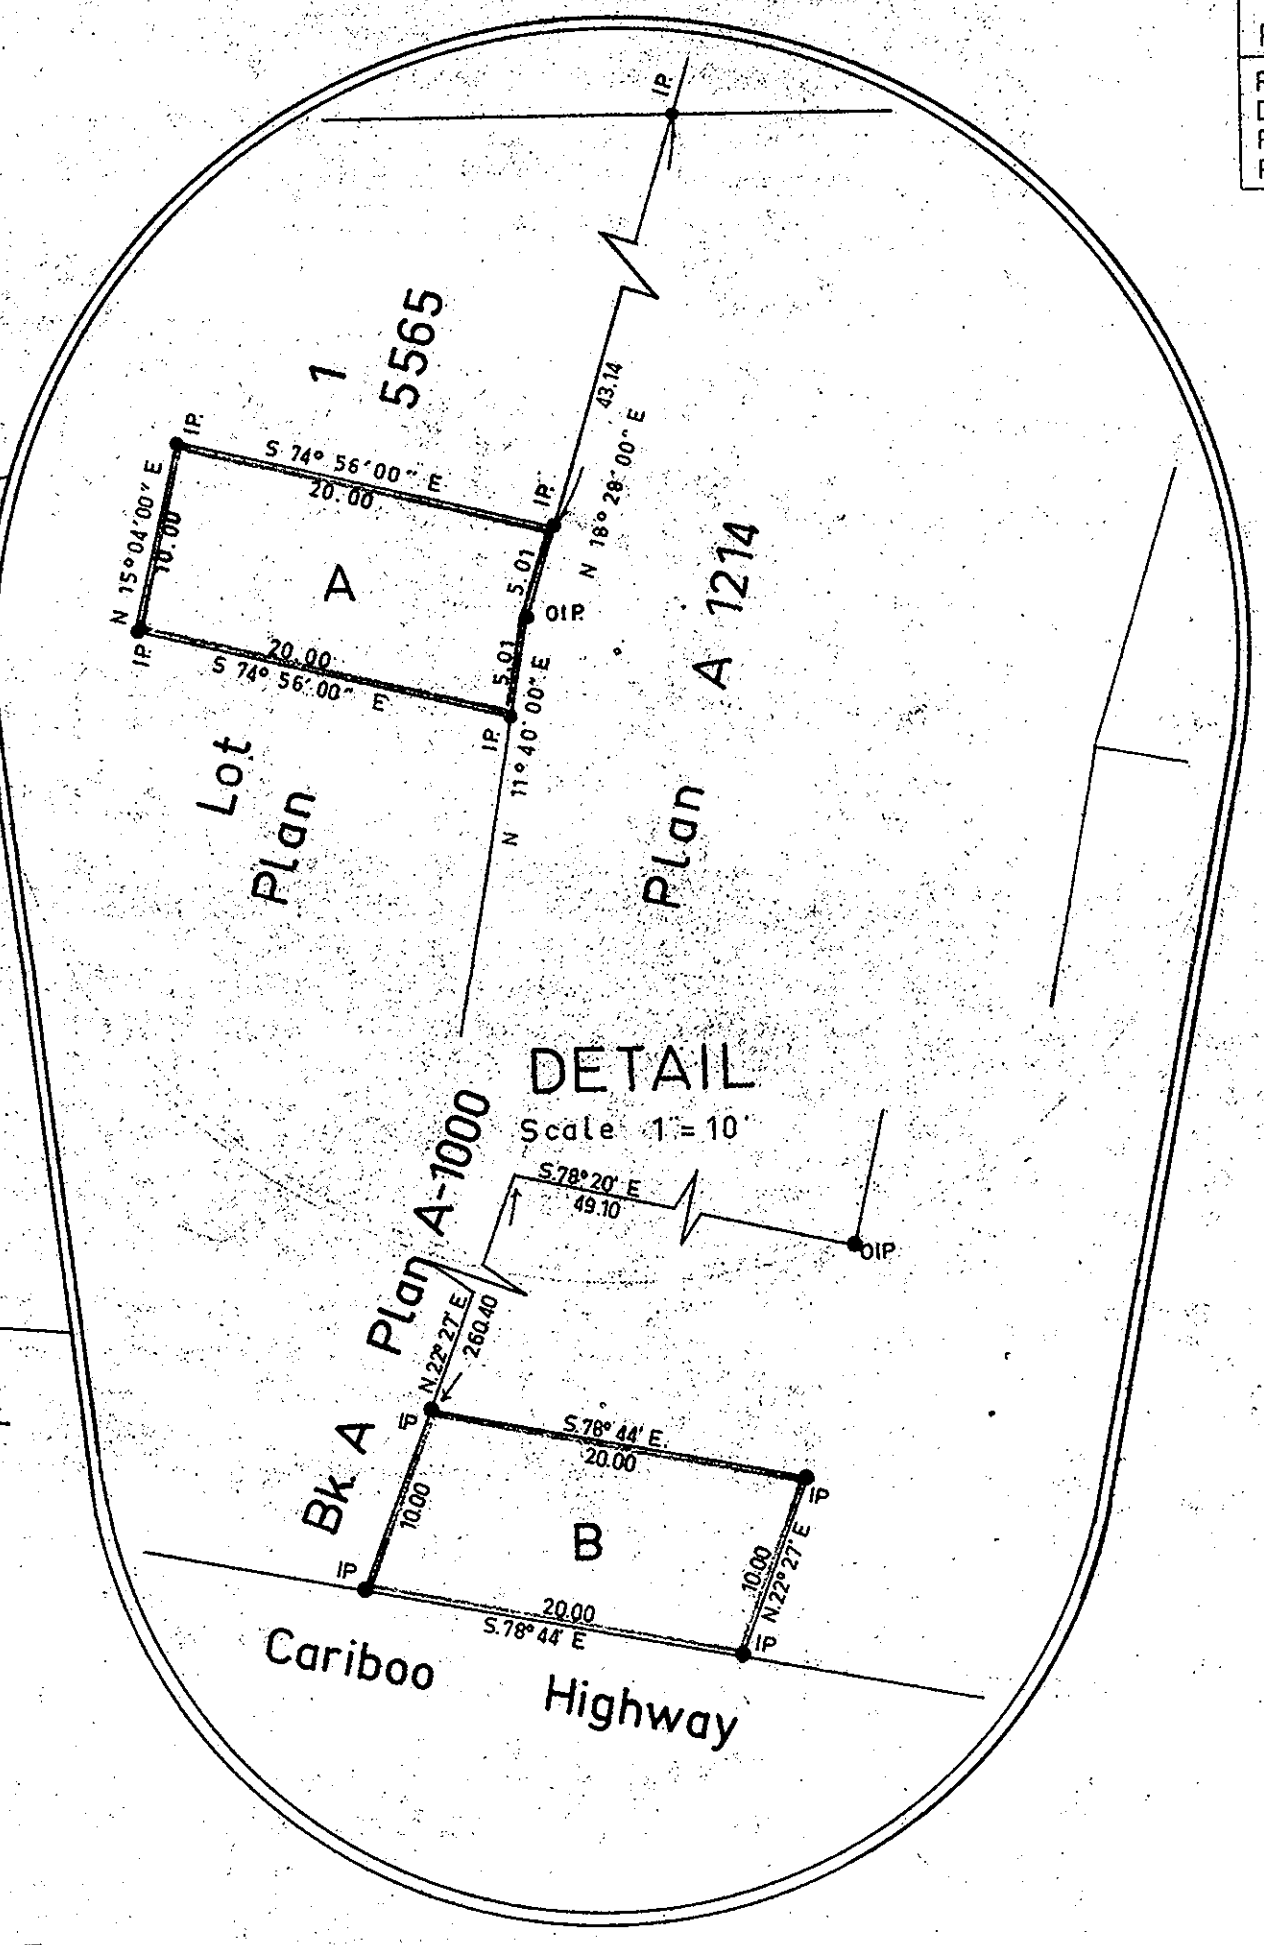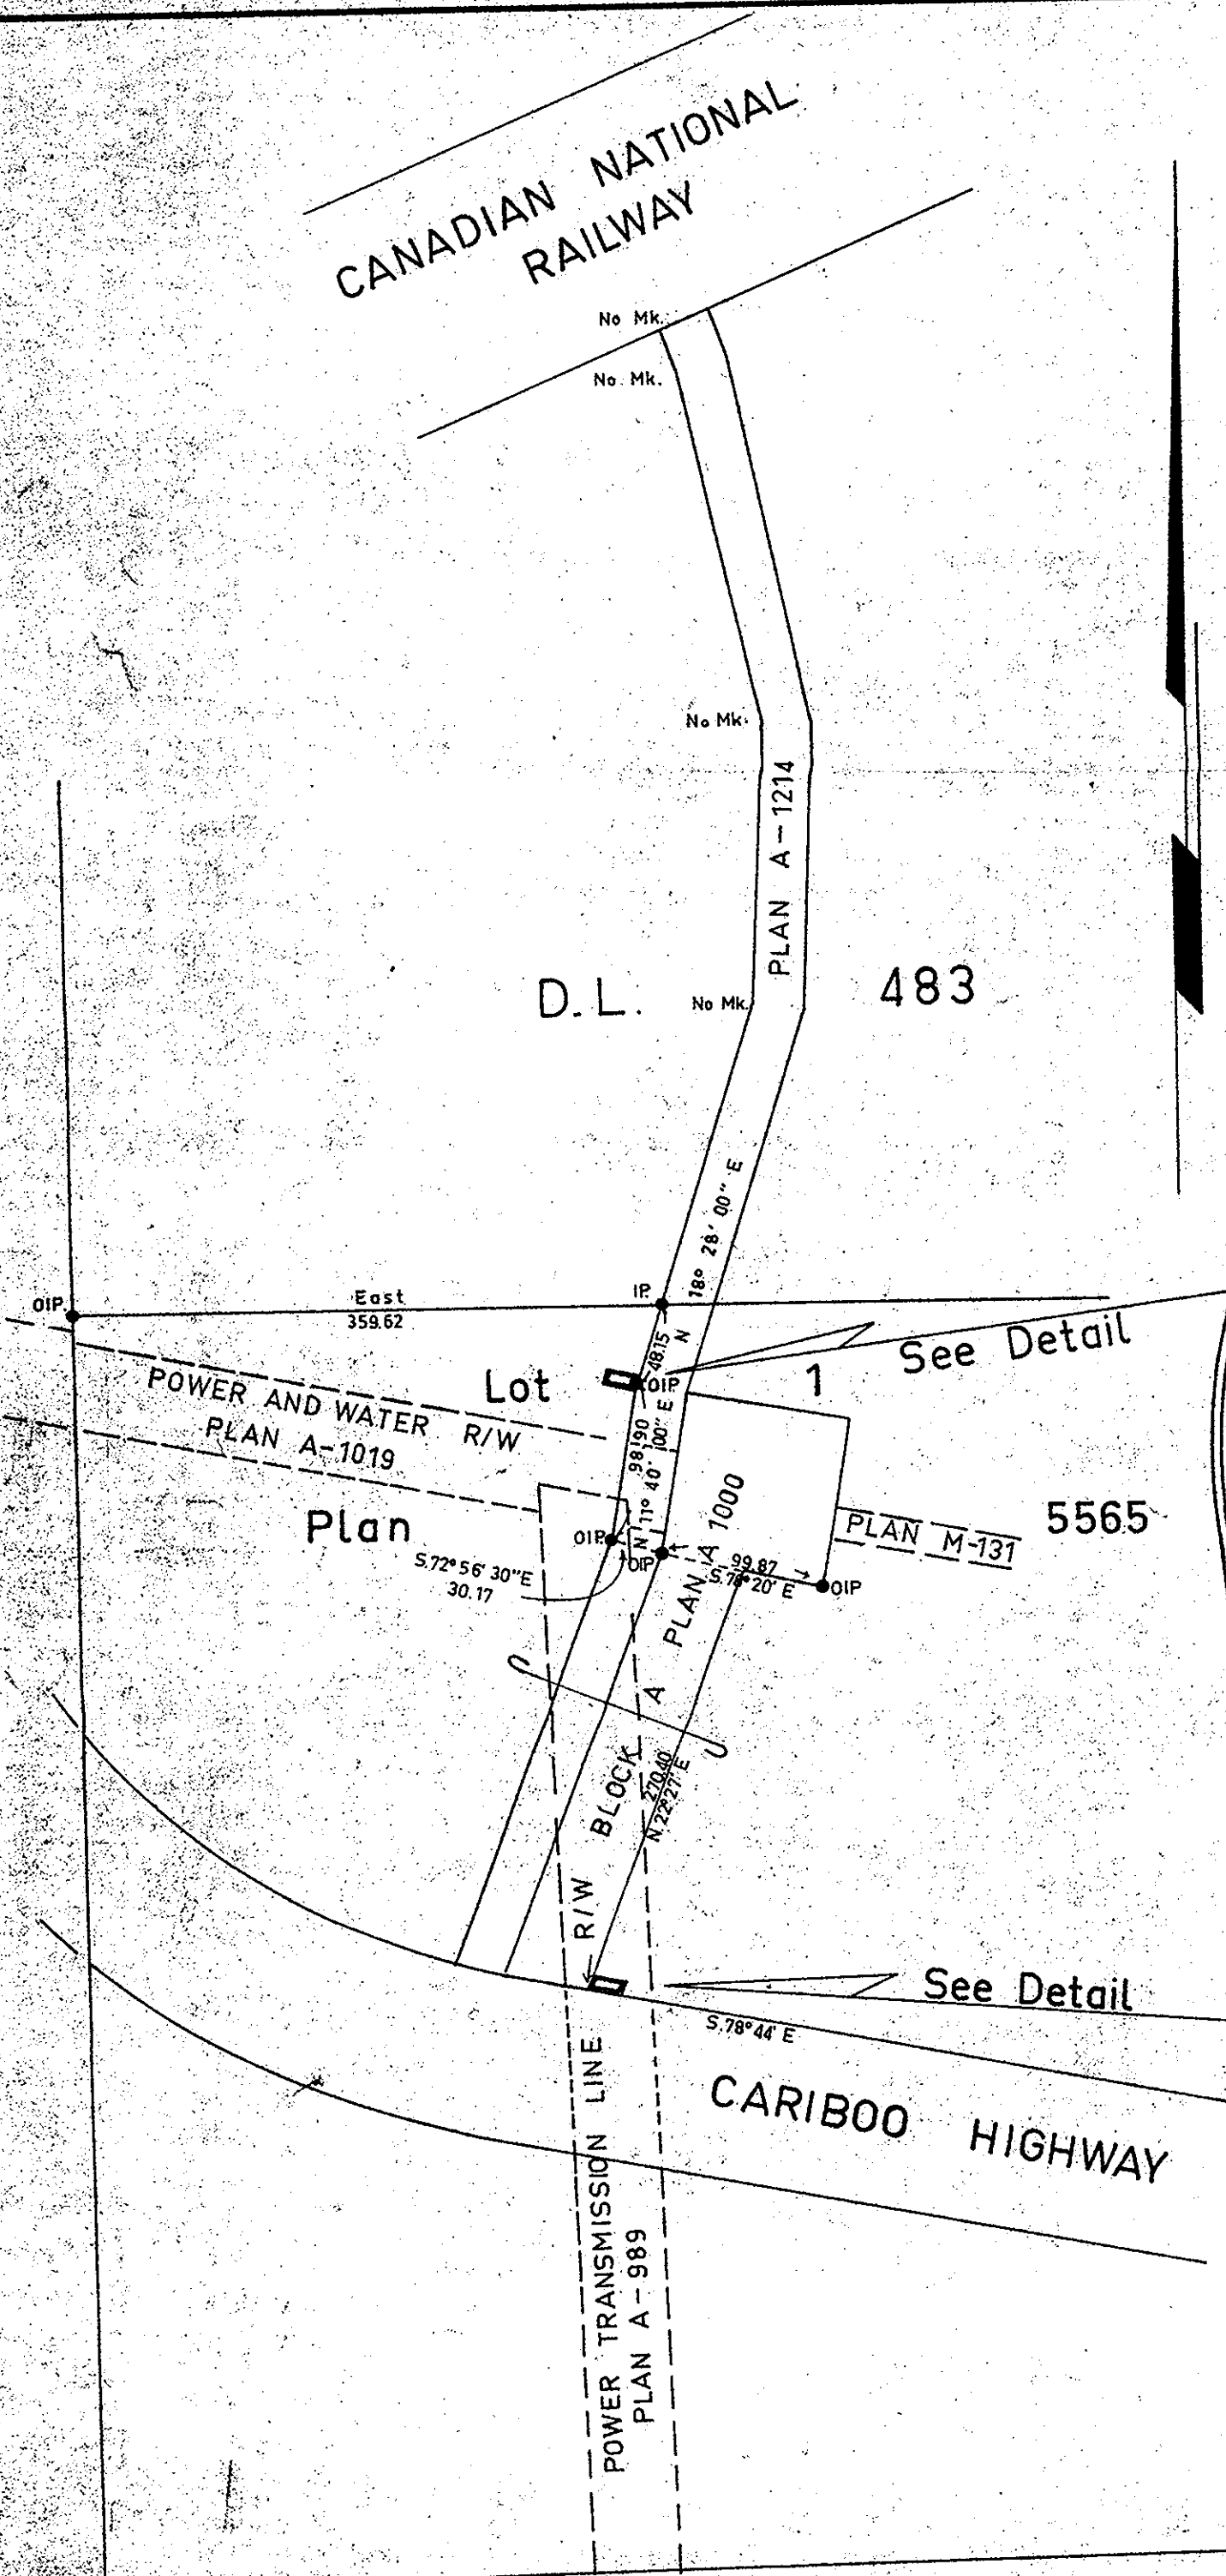

I R.J. Goble of the city of Prince George, British Columbia Land Surveyor, make oath and say that I was present at and did personally superintend the survey represented by this plan and that the survey and plan are correct.

The said survey was completed on the 31st day of January 1966.

[Signature]

B.C.L.S.

Sworn before me at Prince George, this 8 day of February 1966.

[Signature]

A commissioner for taking affidavits within British Columbia.

McWilliam, Whyte, Serle & Goble
British Columbia Land Surveyors
1595, 5th Ave, Prince George, B.C.

Checked *[initials]* F. S. D. X. Ref No 65383