


Map No. A. 59.
 Deposited 20-5-15
H. Archibald
 District Registrar

P.G.E.R.
 DISTRICT OF CARIBOO
 PLAN SHOWING RIGHT OF WAY
 THROUGH DISTRICT LOTS
 2157, 486, 2158 and 487.

Scale: — 400ft. = 1 in.

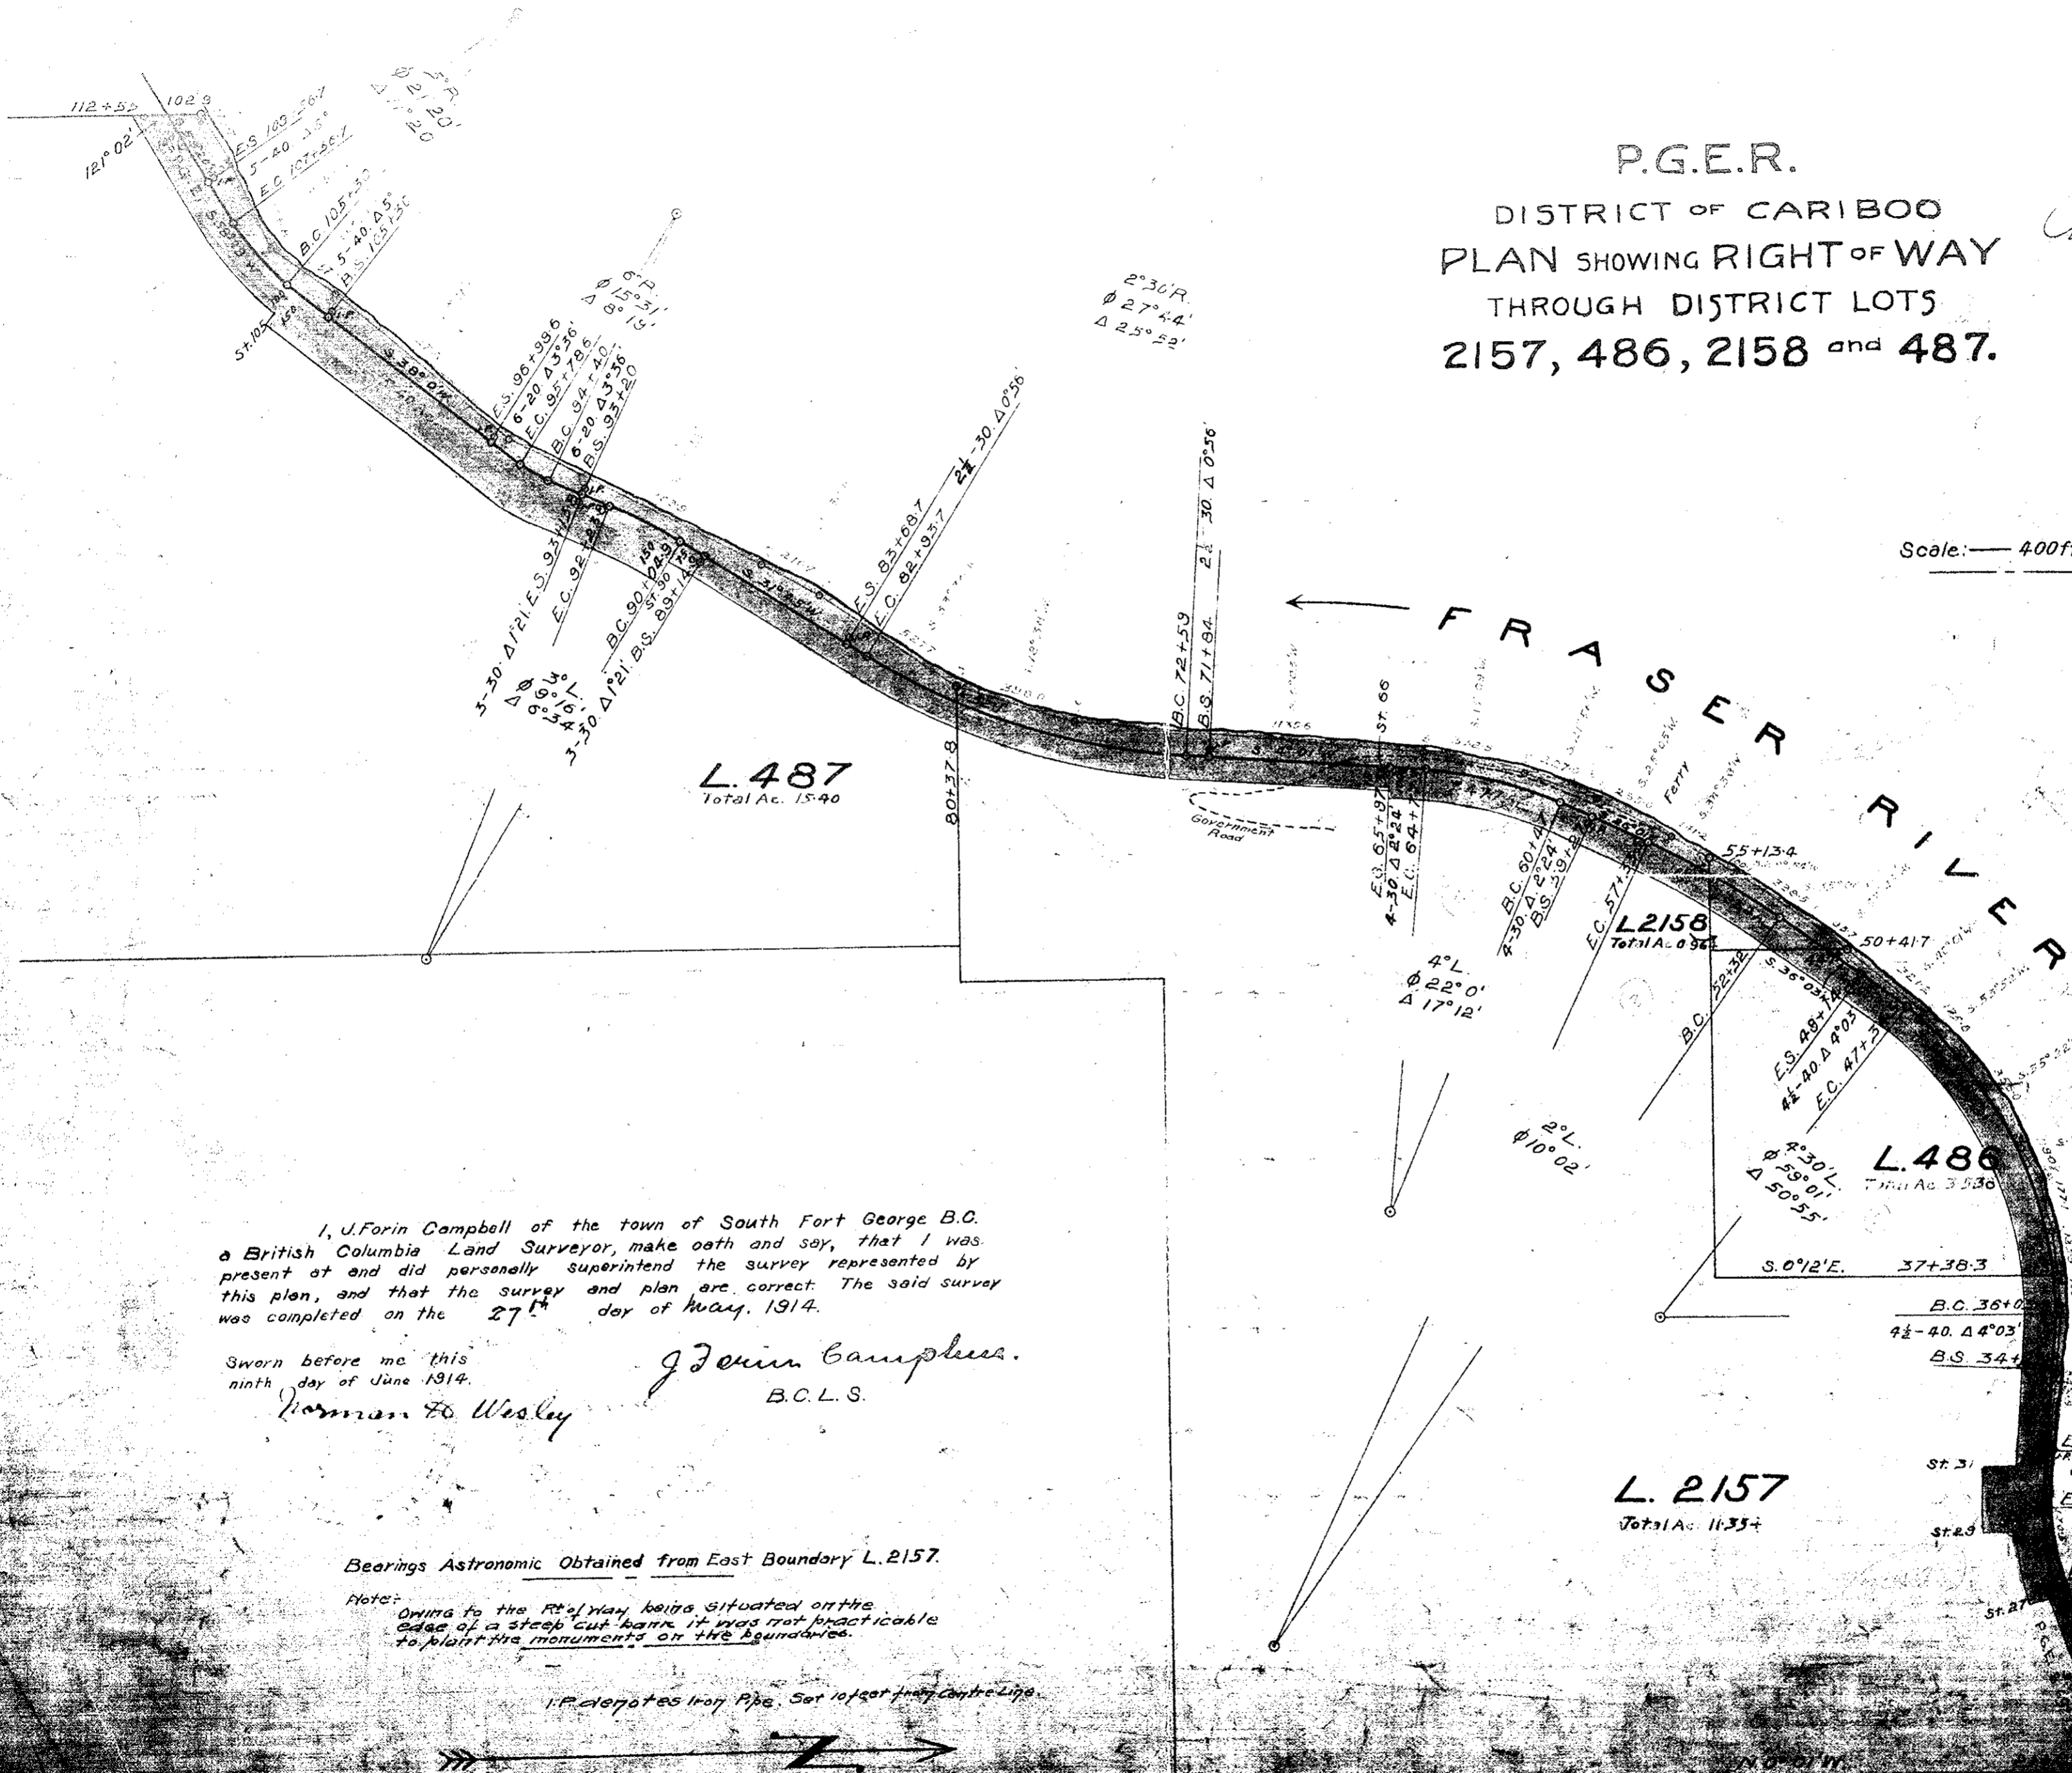

I, J. Forin Campbell of the town of South Fort George B.C. a British Columbia Land Surveyor, make oath and say, that I was present at and did personally superintend the survey represented by this plan, and that the survey and plan are correct. The said survey was completed on the 27th day of May, 1914.

Sworn before me this
 ninth day of June 1914.

Norman F. Wesley

J. Forin Campbell.
 B.C.L.S.

Bearings Astronomic Obtained from East Boundary L. 2157.

Note: Owing to the R/W being situated on the edge of a steep cut bank it was not practicable to plant the monuments on the boundaries.

I.P. denotes Iron Pipe. Set 1/2 ft from Centre Line.

