

PLAN N^o 15460
 Deposited in the Land Registry Office
 at Kamloops, B.C. this 12th day
 of SEPTEMBER, 1965.

[Signature]
 Registrar


PLAN OF SUBDIVISION OF
 LOT 1, PLAN 3994 &
 AMENDED PARCEL AA, PLAN 1268
 DISTRICT LOT 343
 CARIBOO DISTRICT - BRITISH COLUMBIA

SCALE: 1" = 50'

NOTE: Bearings are astronomic, derived from the
 East Boundary of Taylor Drive as
 shown on Plan 13410.

LEGEND: • OIP denotes an old iron pin found.
 • IP denotes an iron pin placed on this survey.
 ○ TH denotes a traverse hub.

Easement for purpose of sanitary sewer is shown
 outlined in green.

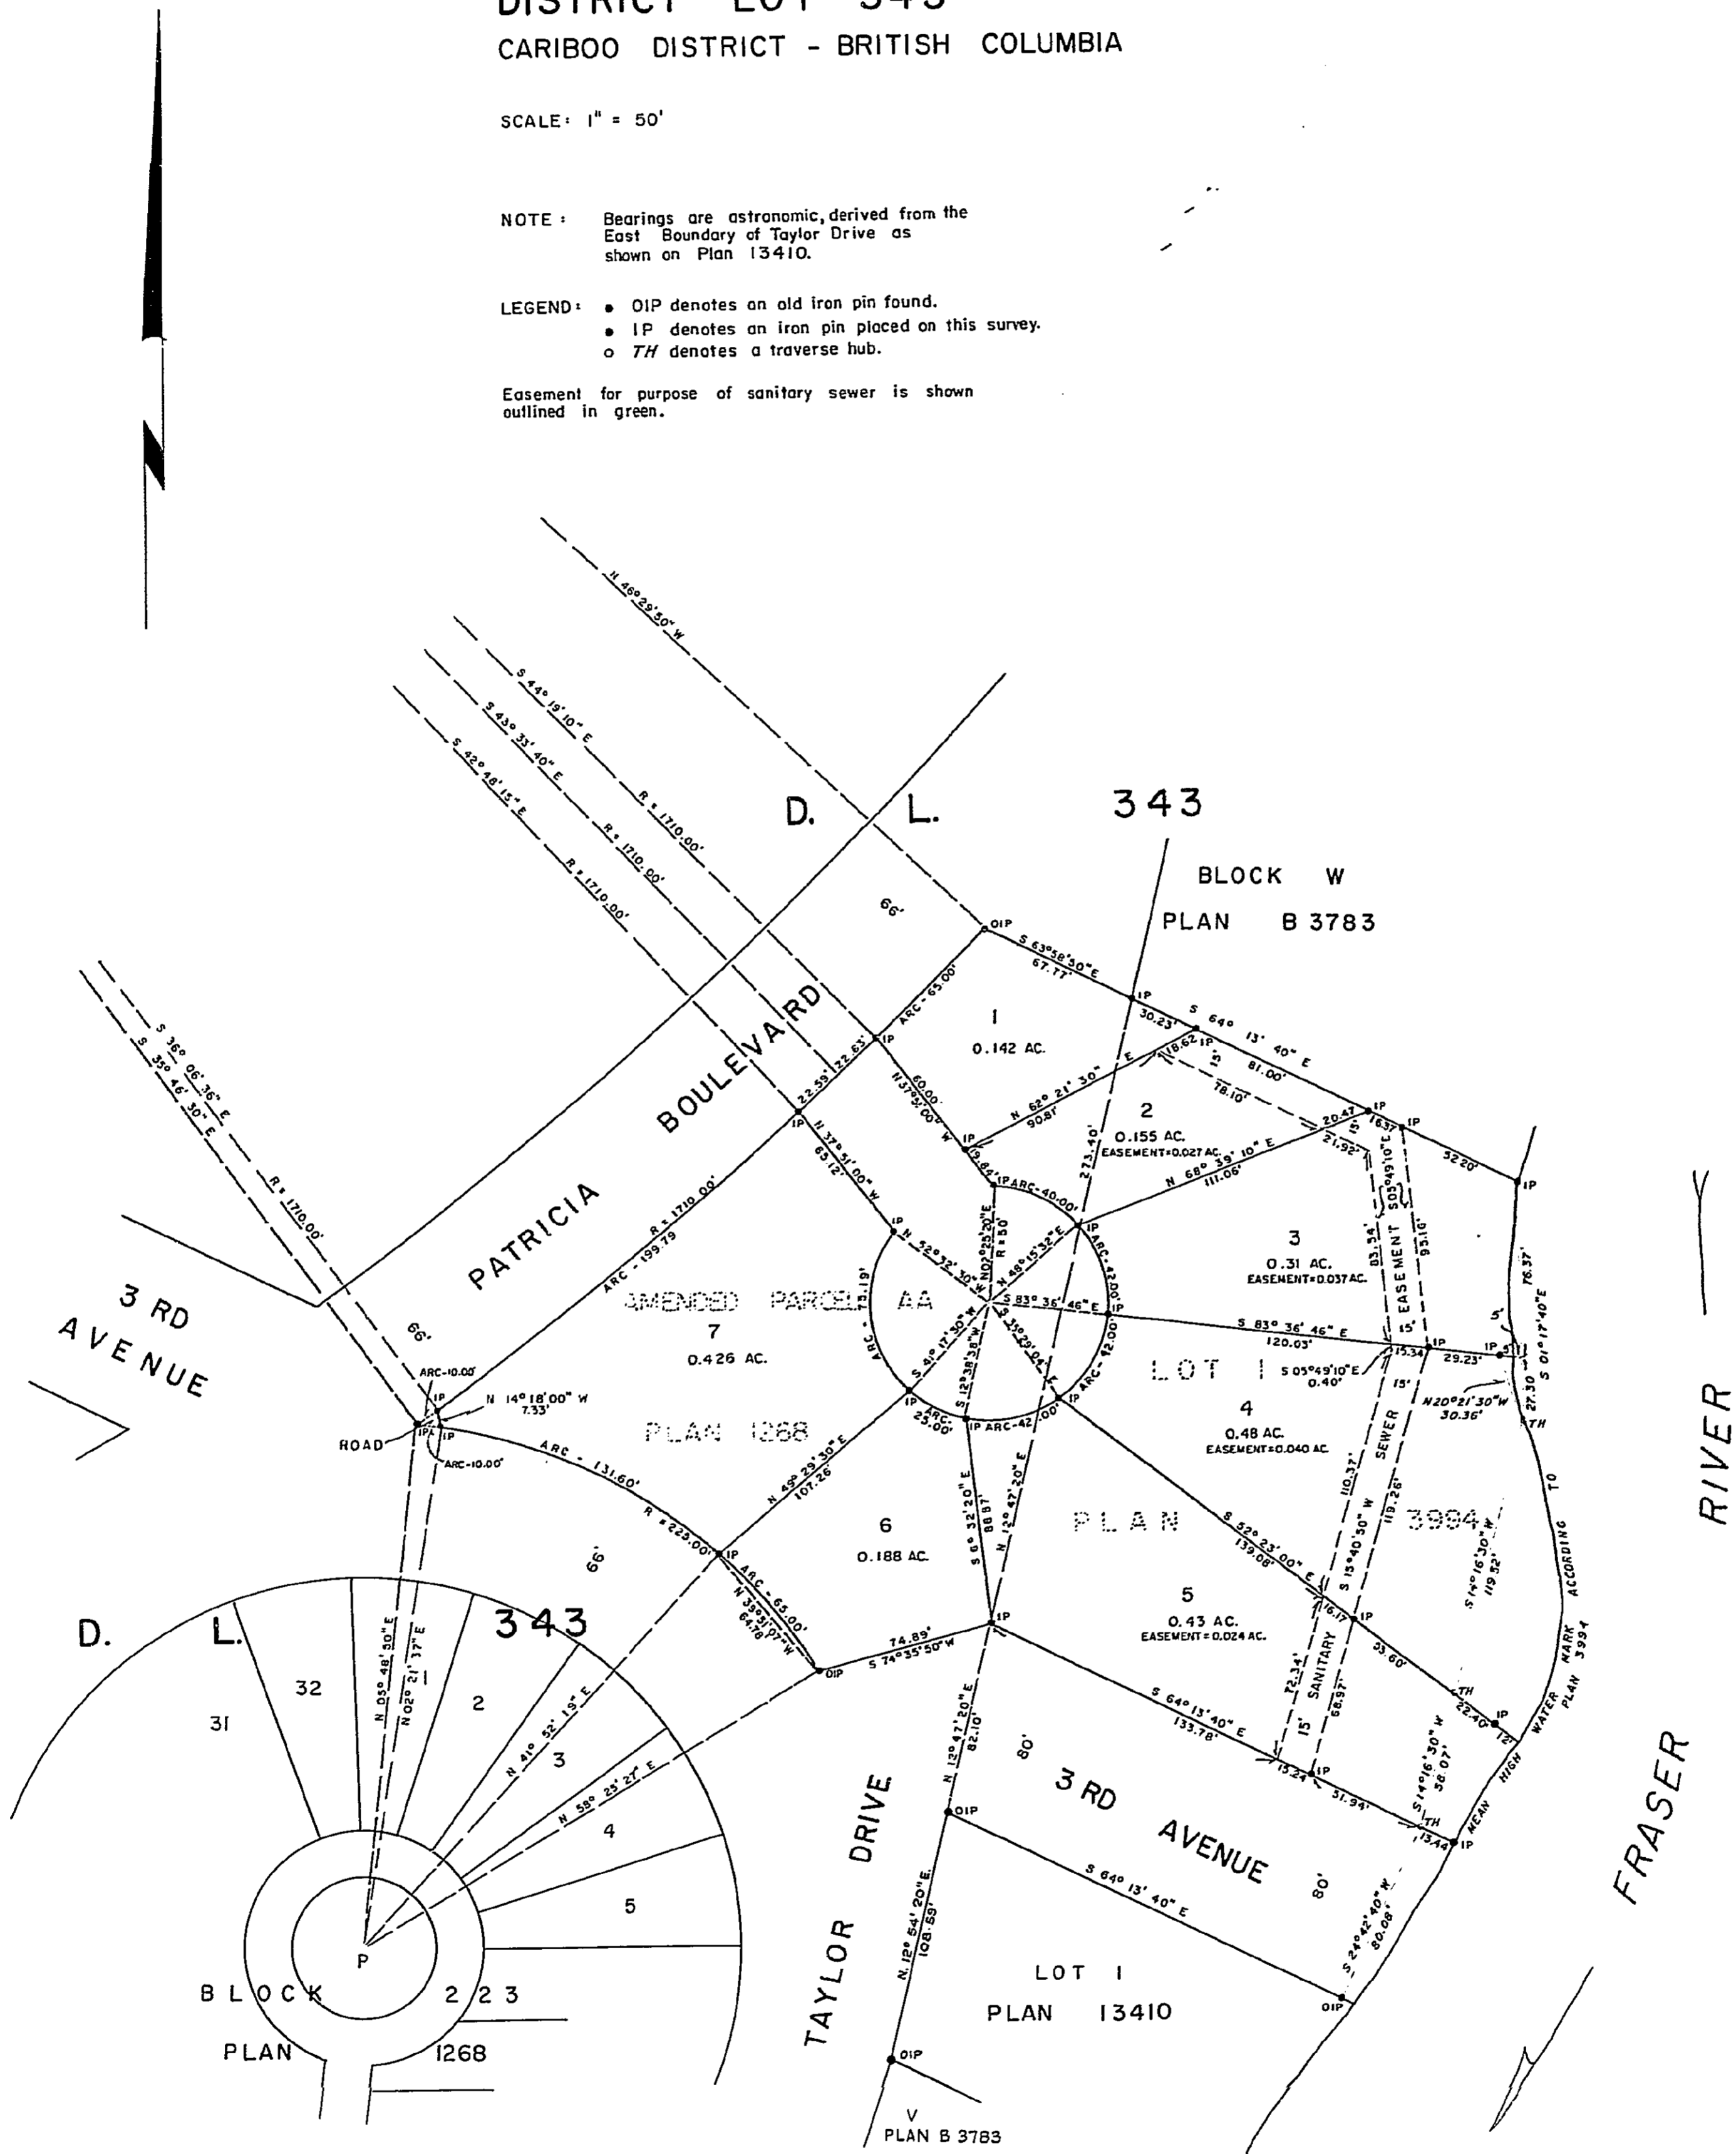

I, DONALD A. DUFFY, of the City of Prince George a
 British Columbia Land Surveyor make oath and say
 that I was present at and did personally superintend
 the survey represented by this plan and that the
 survey and plan are correct. The said survey was
 completed on the 14th day of June, 1965.

[Signature of Donald A. Duffy]
 B.C. L.S.

Sworn before me this
 22nd day of June, 1965.
 July

[Signature]
 A Commissioner for taking Affidavits within
 the Province of British Columbia.

Owner: *[Signature]*
 Witness: *[Signature]*

Owner: *[Signature]*
 Witness: *[Signature]*

Mortgagee: *[Signature]*
[Signature]
 Witness To both signatures

Approved under the Land Registry Act
 this 12th day of JULY, 1965.

[Signature]
 Approving Officer, City of Prince George.