


B-3202

Map No. B. 3202.
Deposited February 17th 1927.
E. A. Holes
Registrar.

REFERENCE PLAN.
SHOWING THAT PART OF
LOT 6970, CARIBOO DISTRICT,
WHICH LIES NORTH OF
THE GRAND TRUNK PACIFIC RAILWAY RIGHT-OF-WAY.
SCALE: 100' TO 1."

CERTIFIED CORRECT.
F. R. Dunder
S. C. L. S.
Feb 1st 1927

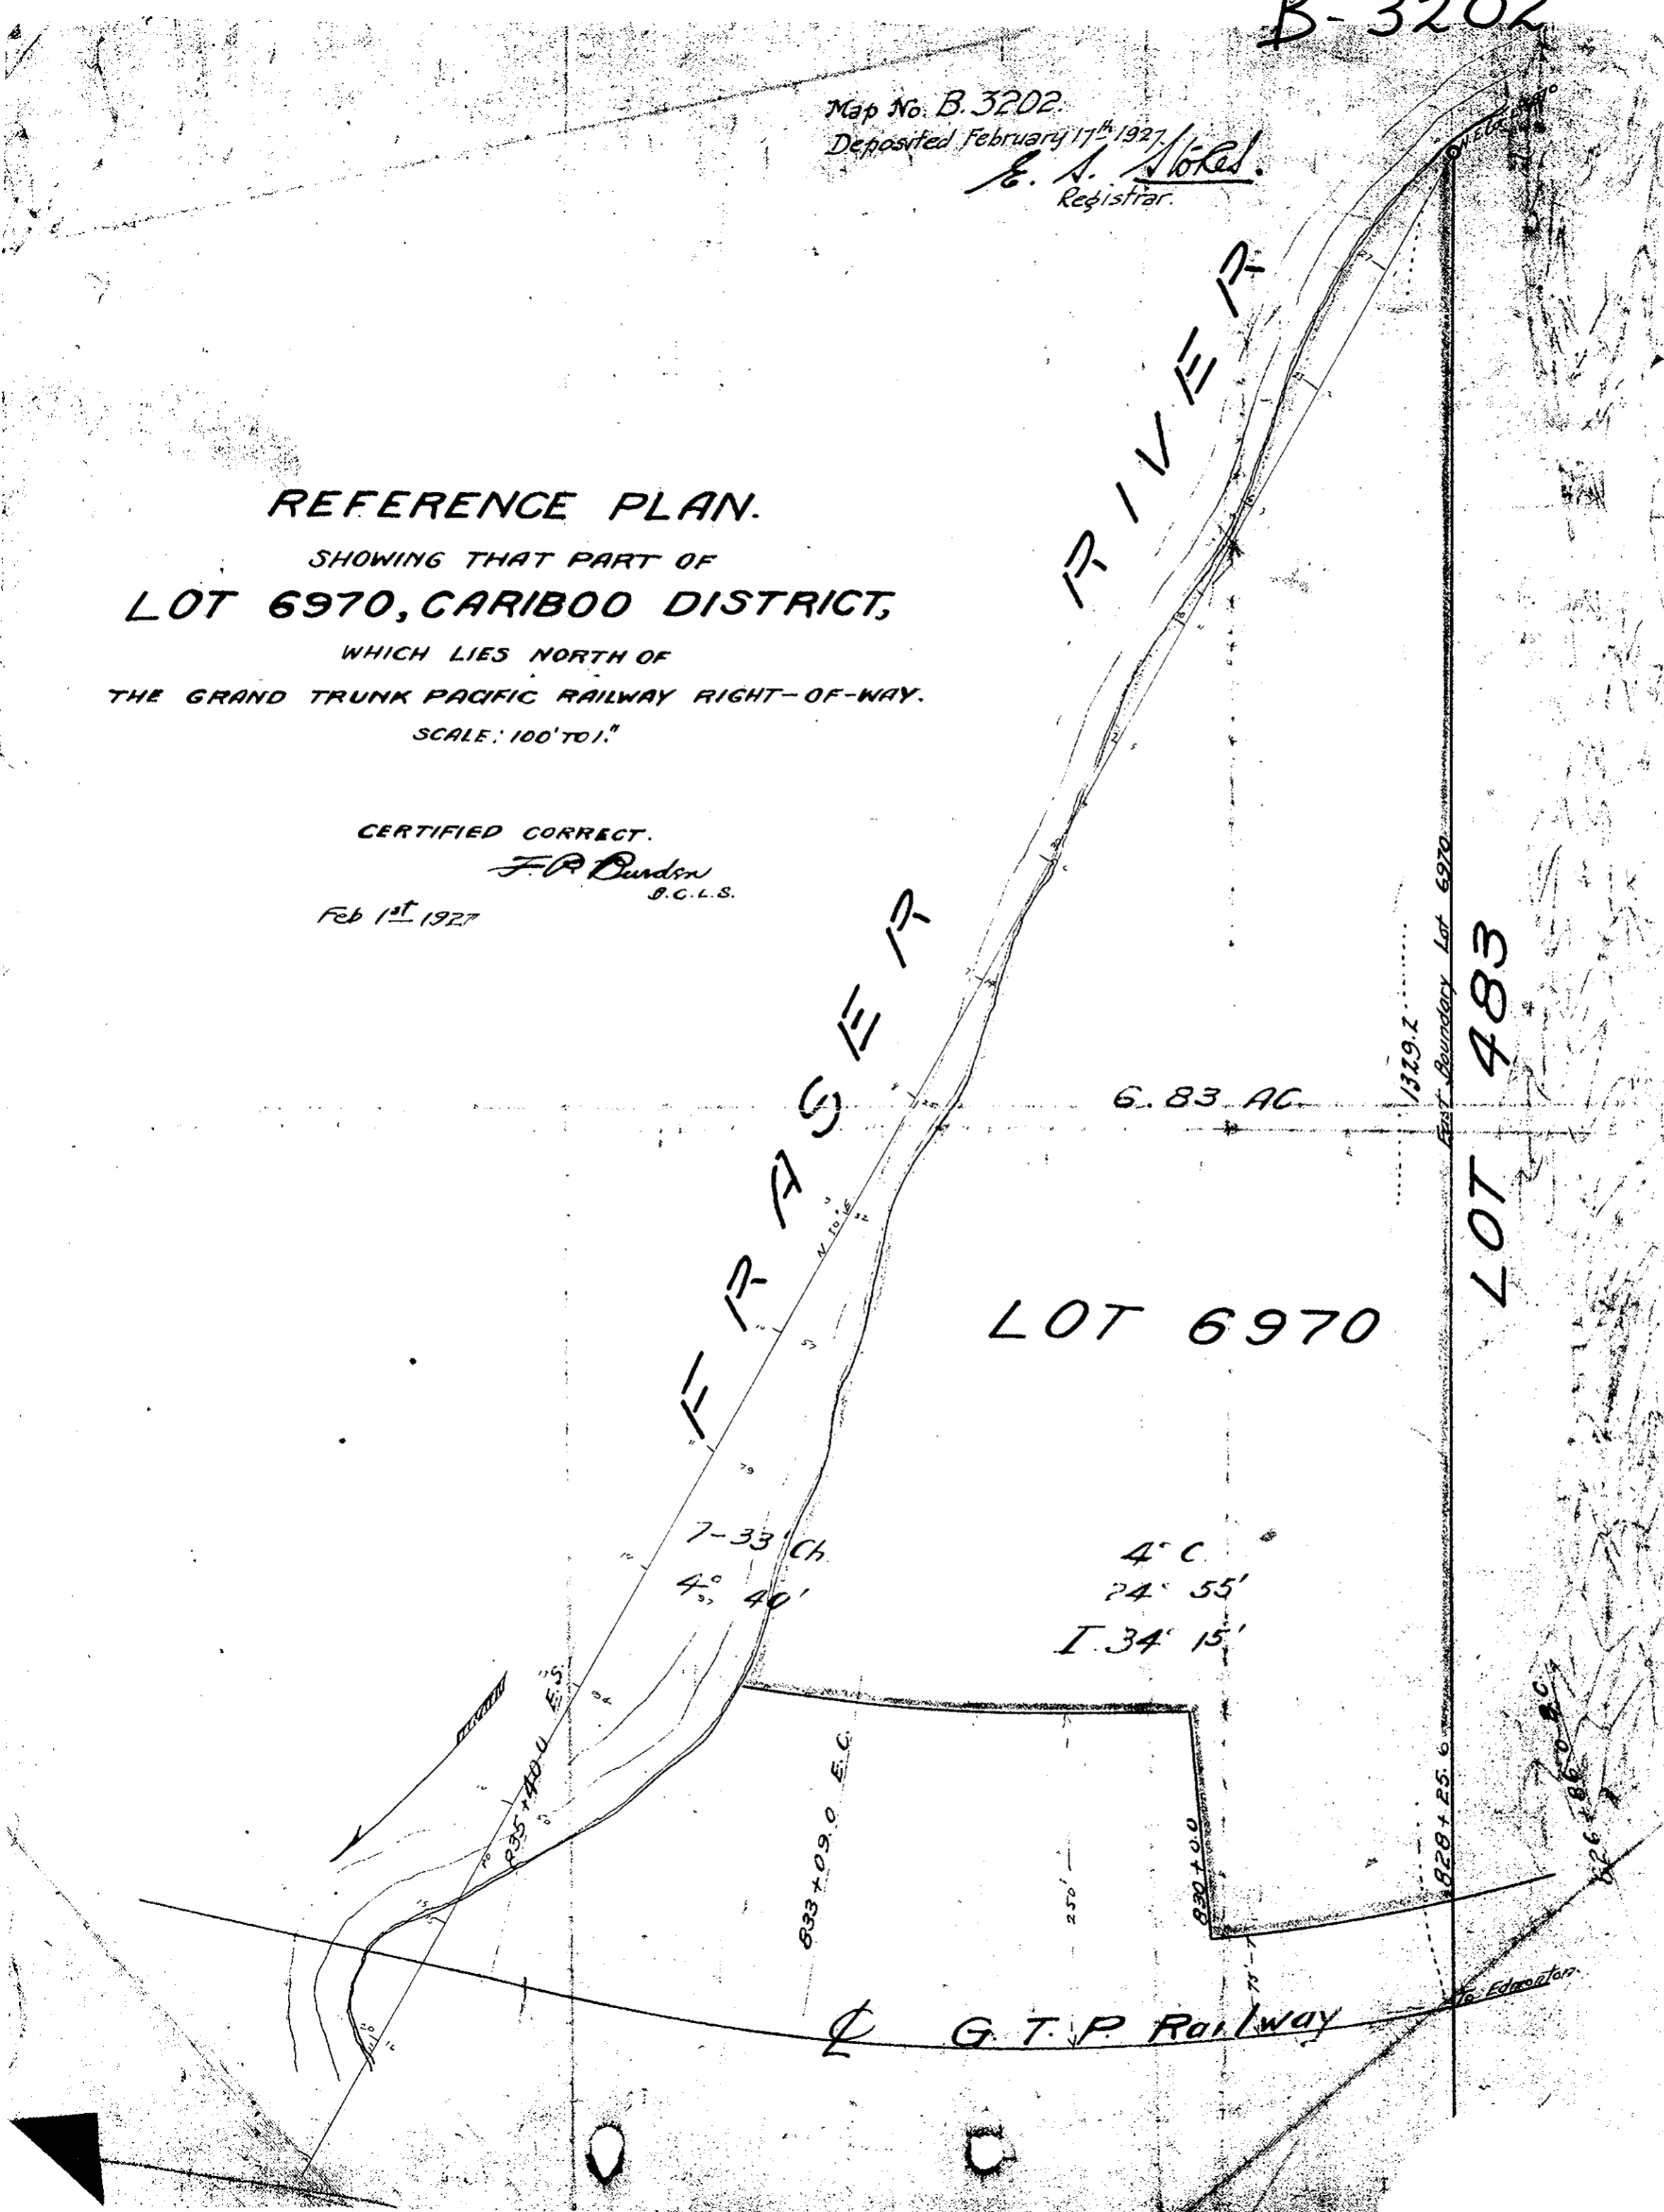

LOT 6970

LOT 483

G. T. P. Railway

6.83 AC

7-33' Ch.
4° 40'

4° C
24° 55'
1.34' 15'

633 ± 0.0 E.C.

1319.7
East Boundary Lot 6970

1820 ± 25.6

630 ± 0.0

250'

630 ± 0.0 E.C.

E. A. Holes