


3783

Plan No. D. 3783.
Deposited 16th March, 1931.
R. A. S. Raden
Registrar.

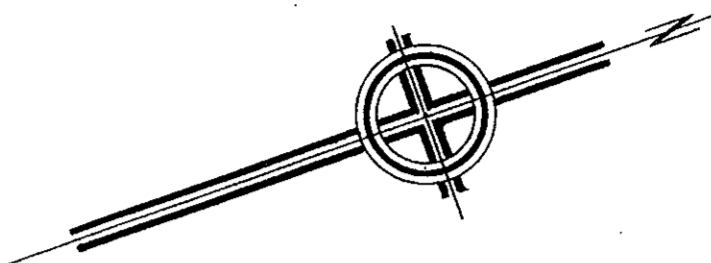

PLAN
showing Survey of BLOCKS "T, U, V, W"
of
DISTRICT LOT 343
formerly Fort George Indian Reservation N°1
CARIBOO DISTRICT
BRITISH COLUMBIA
Scale 100'-1"


NOTE.
Bearings are astronomical, derived from observation, and are referred to the meridian through N.E. 20185, 31 Mar 1928. Plots found shown thus: O from post; S from flag.

I, G.M. Christie of the City of Vancouver British Columbia Land Surveyor, make oath and say that I was present at and did personally supervise the survey represented by this plan and that the survey and plan are correct. The said survey was completed on the 22nd day of August 1929.

SUBSCRIBED before me at Vancouver B.C. this 22nd day of July, 1931.
A. R. MacLeod
Notary Public in and for the Province of British Columbia.

OWNER:
The Grand Trunk Pacific Development Company Ltd.
R. A. S. Raden
Registrar

LAND SURVEYS DEPT. C.N.R. VANCOUVER, B.C.
1747 1226 1928 62-246 DRAWN BY J. G. WILSON

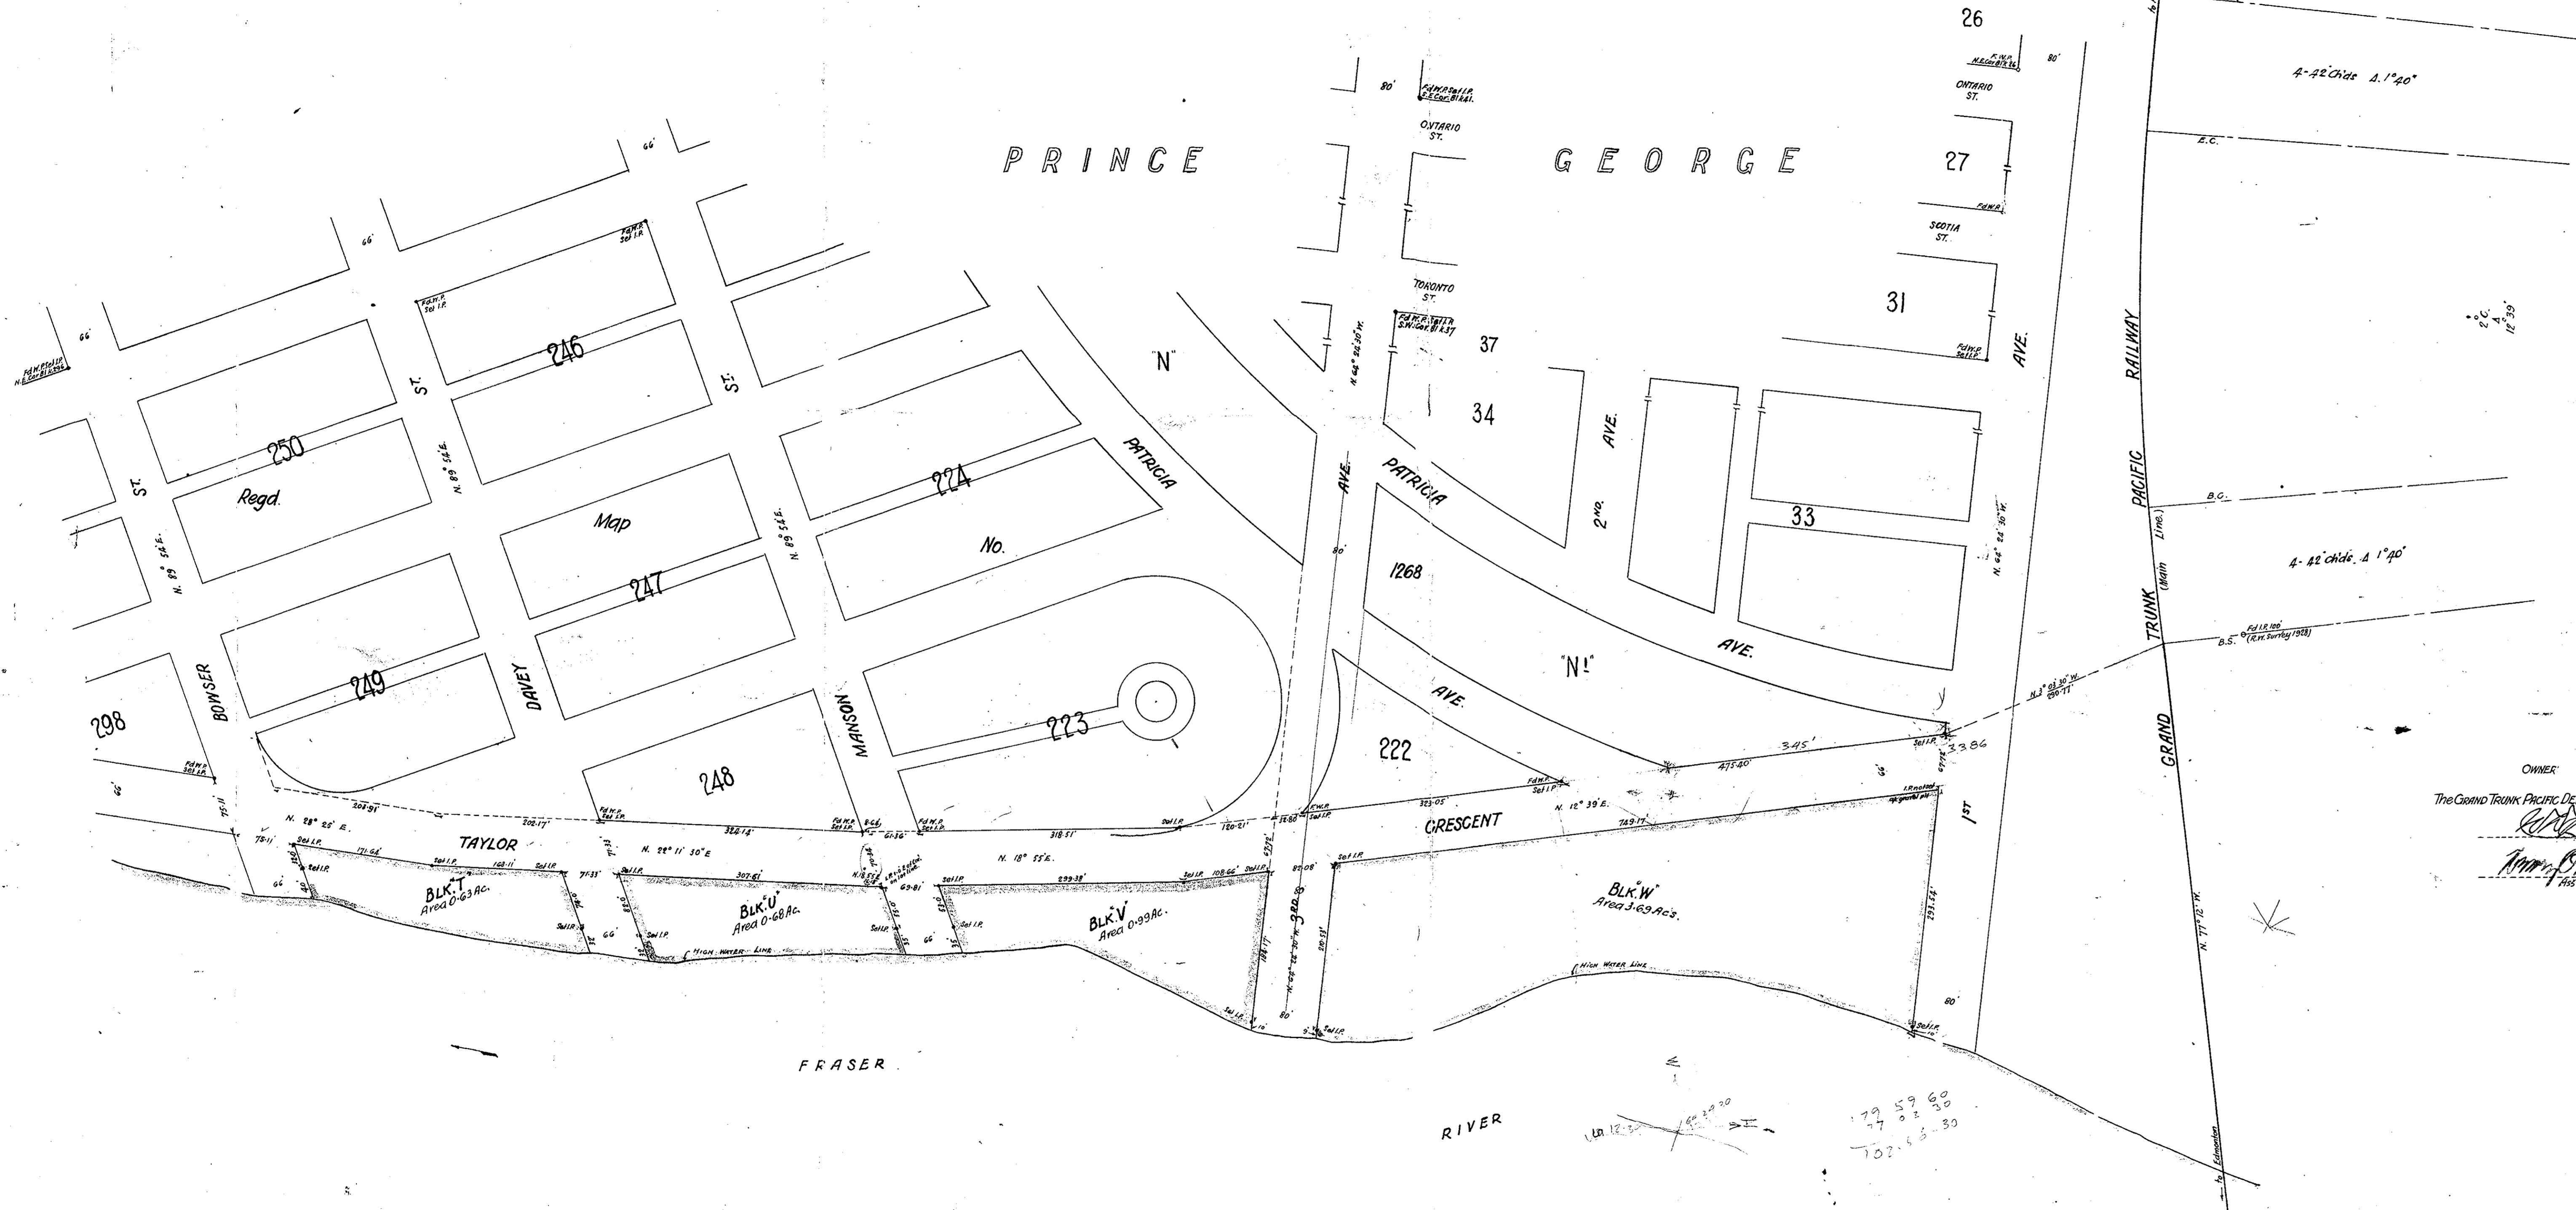

179 59 60
77 0 30
102 6 30