

B-612 B-612.

Deposited in the Land Registry Office at Kamloops, B.C. this..... day of 196...

Registrar

POSTING PLAN OF
BLOCK "K," PLAN B-612,
DISTRICT LOT 343
CARIBOO DISTRICT
SCALE 1"=100'


LEGEND
Bearings are astronomic and are derived from
old concrete monuments shown from Plan M-330
O.P.Con. denotes Old concrete monument
• O.I.P. Old iron post.
■ L.P. Lead plug set.
• I.P. Iron post set.

Certified correct
this 15th day of MARCH, 1965

B.C.L.S.

McWilliam, Whyte, Serle & Goble
British Columbia Land Surveyors
1595-5th Ave., Prince George, B.C.

checked F S D X Ref. No. 65100-5-B

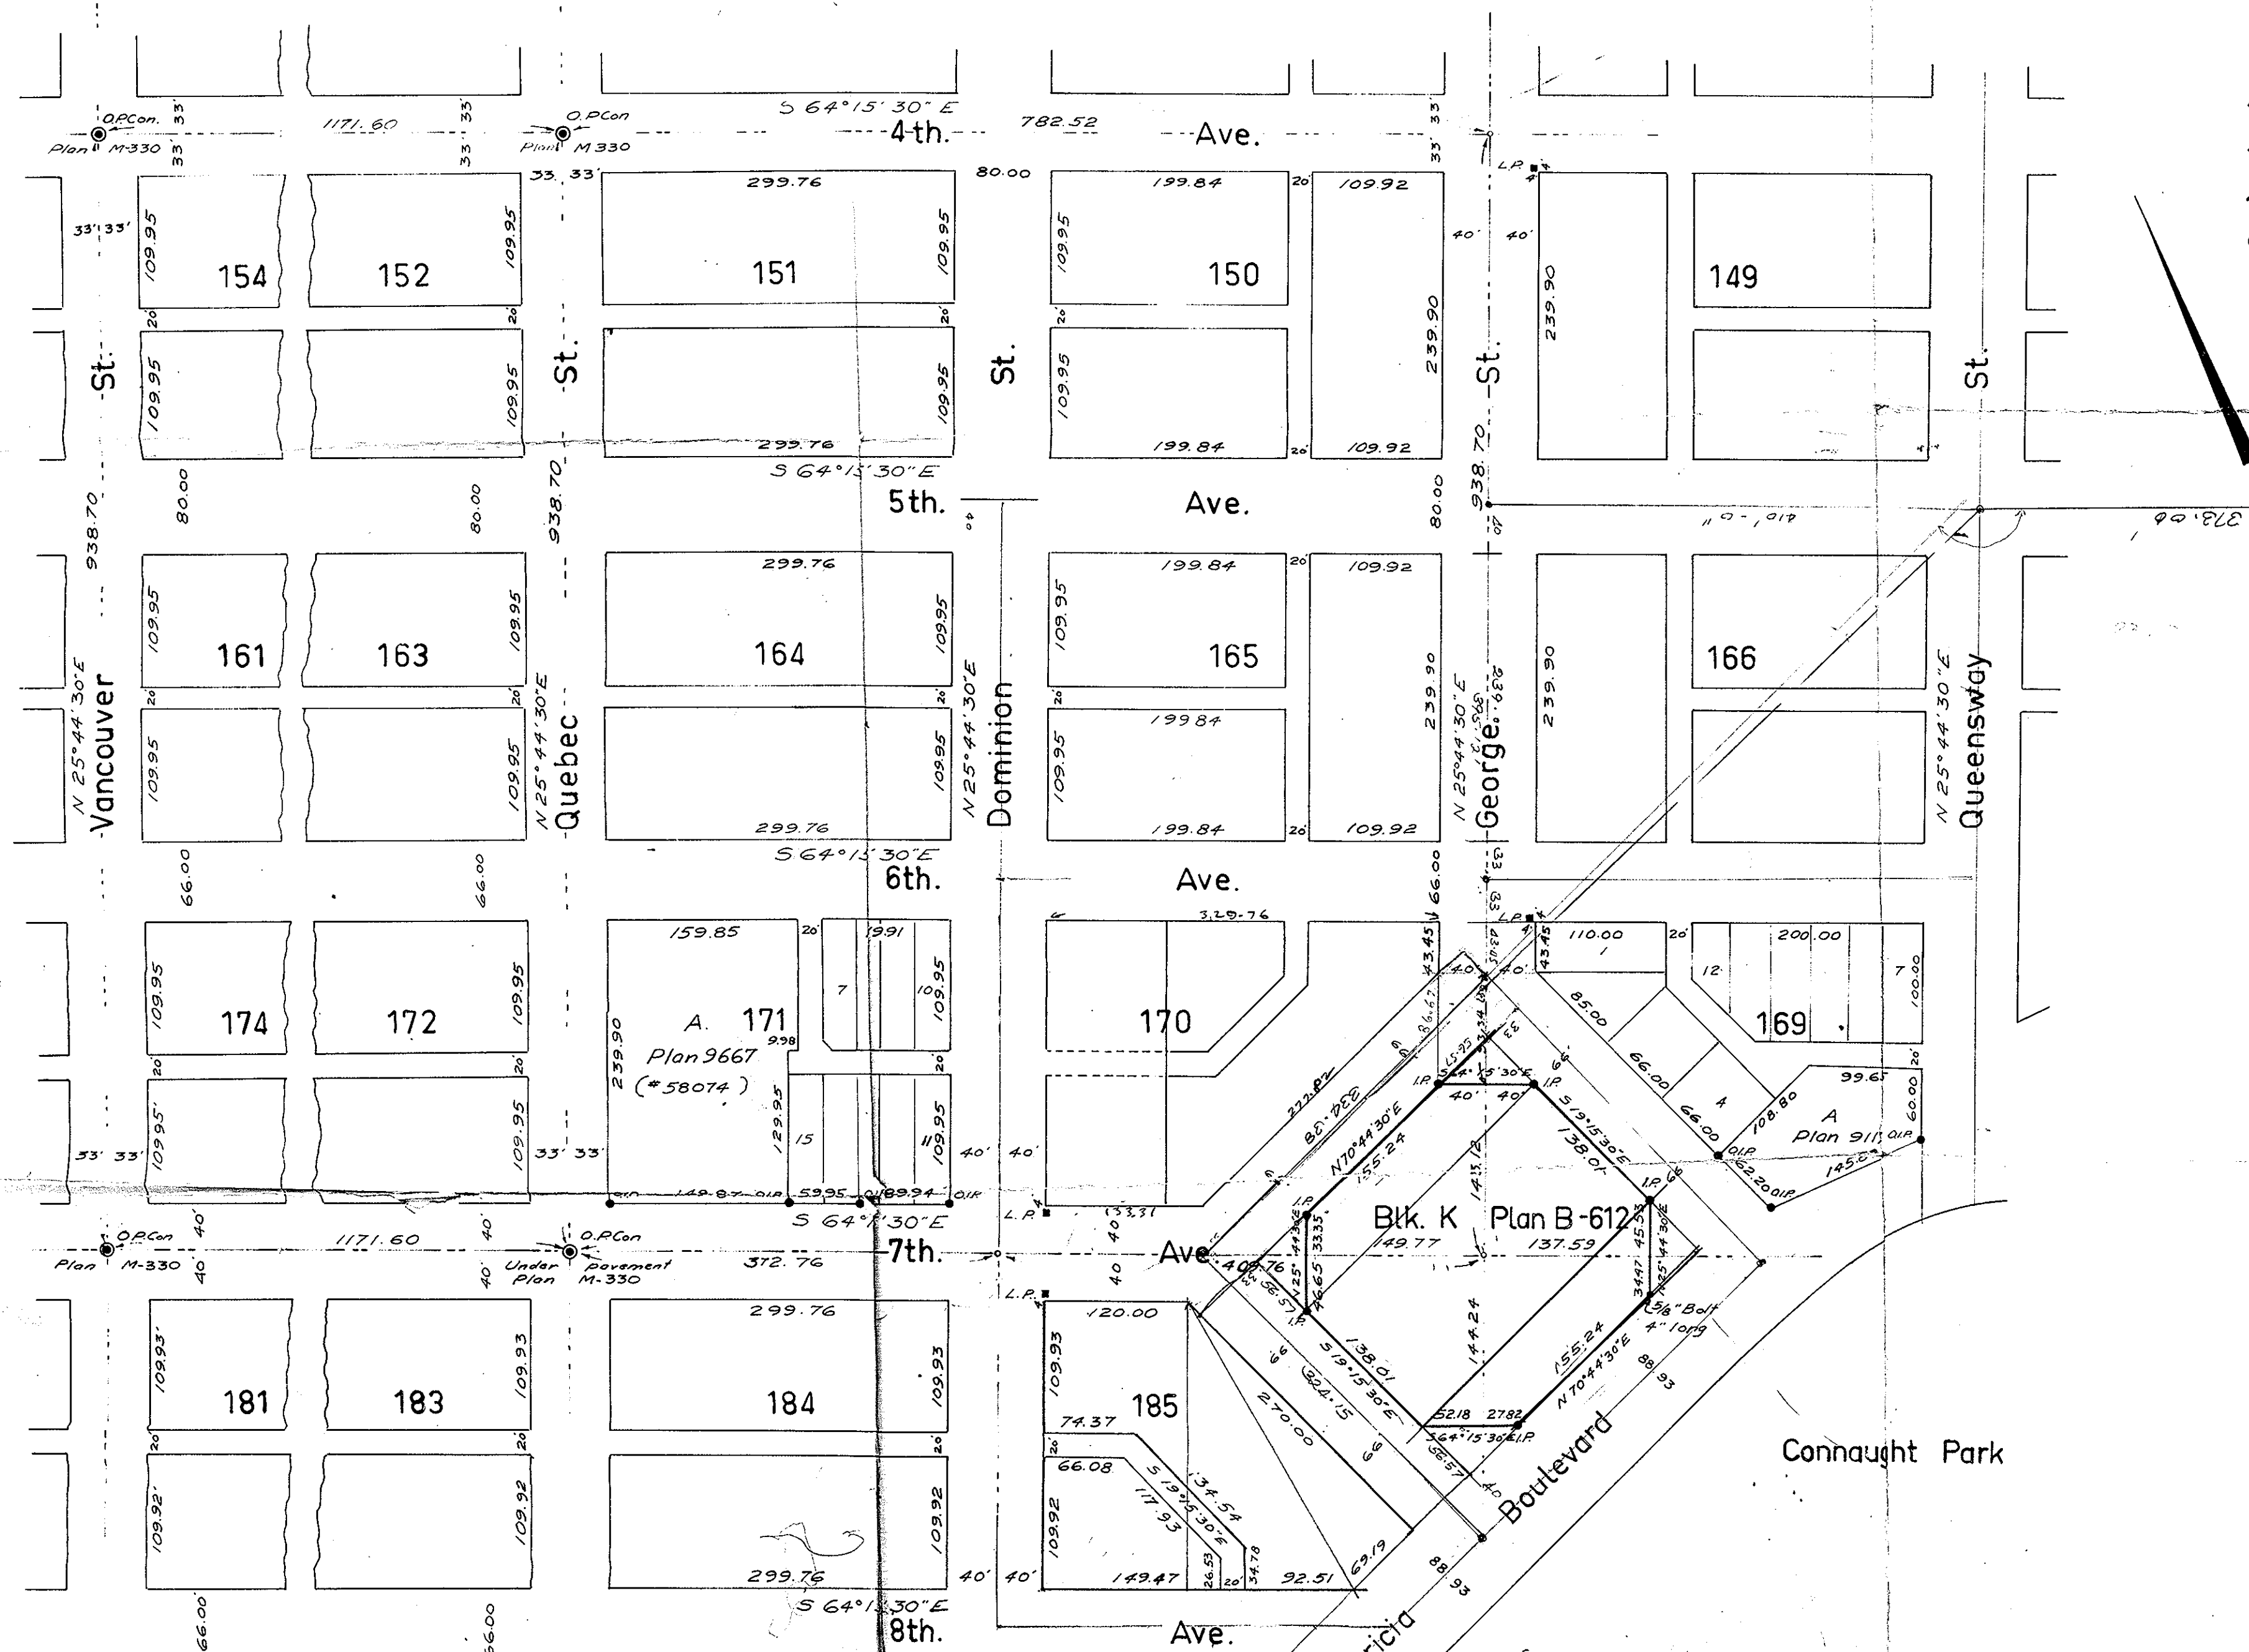

13.14
12.12
11.30
10.15
9.00

239.00
66.00
40.00
43.45
6.67
395.12

32.57
113.14
155.28
66.00
334.98

9.90
86.25

138.01
113.14
13.00
324.15

100.19
178.79

329.58