


PLAN. No B 7090  
Deposited 30 June  
1952

EXPLANATORY PLAN  
SHOWING PART OF  
LOT 4040, CARIBOO DISTRICT, BRITISH COLUMBIA.  
BEING LOTS 22, 23 & 24, REGISTERED PLAN NO 1298  
SCALE: 1 IN = 100 FT.

*J. P. Burden*  
B.C.L.S.

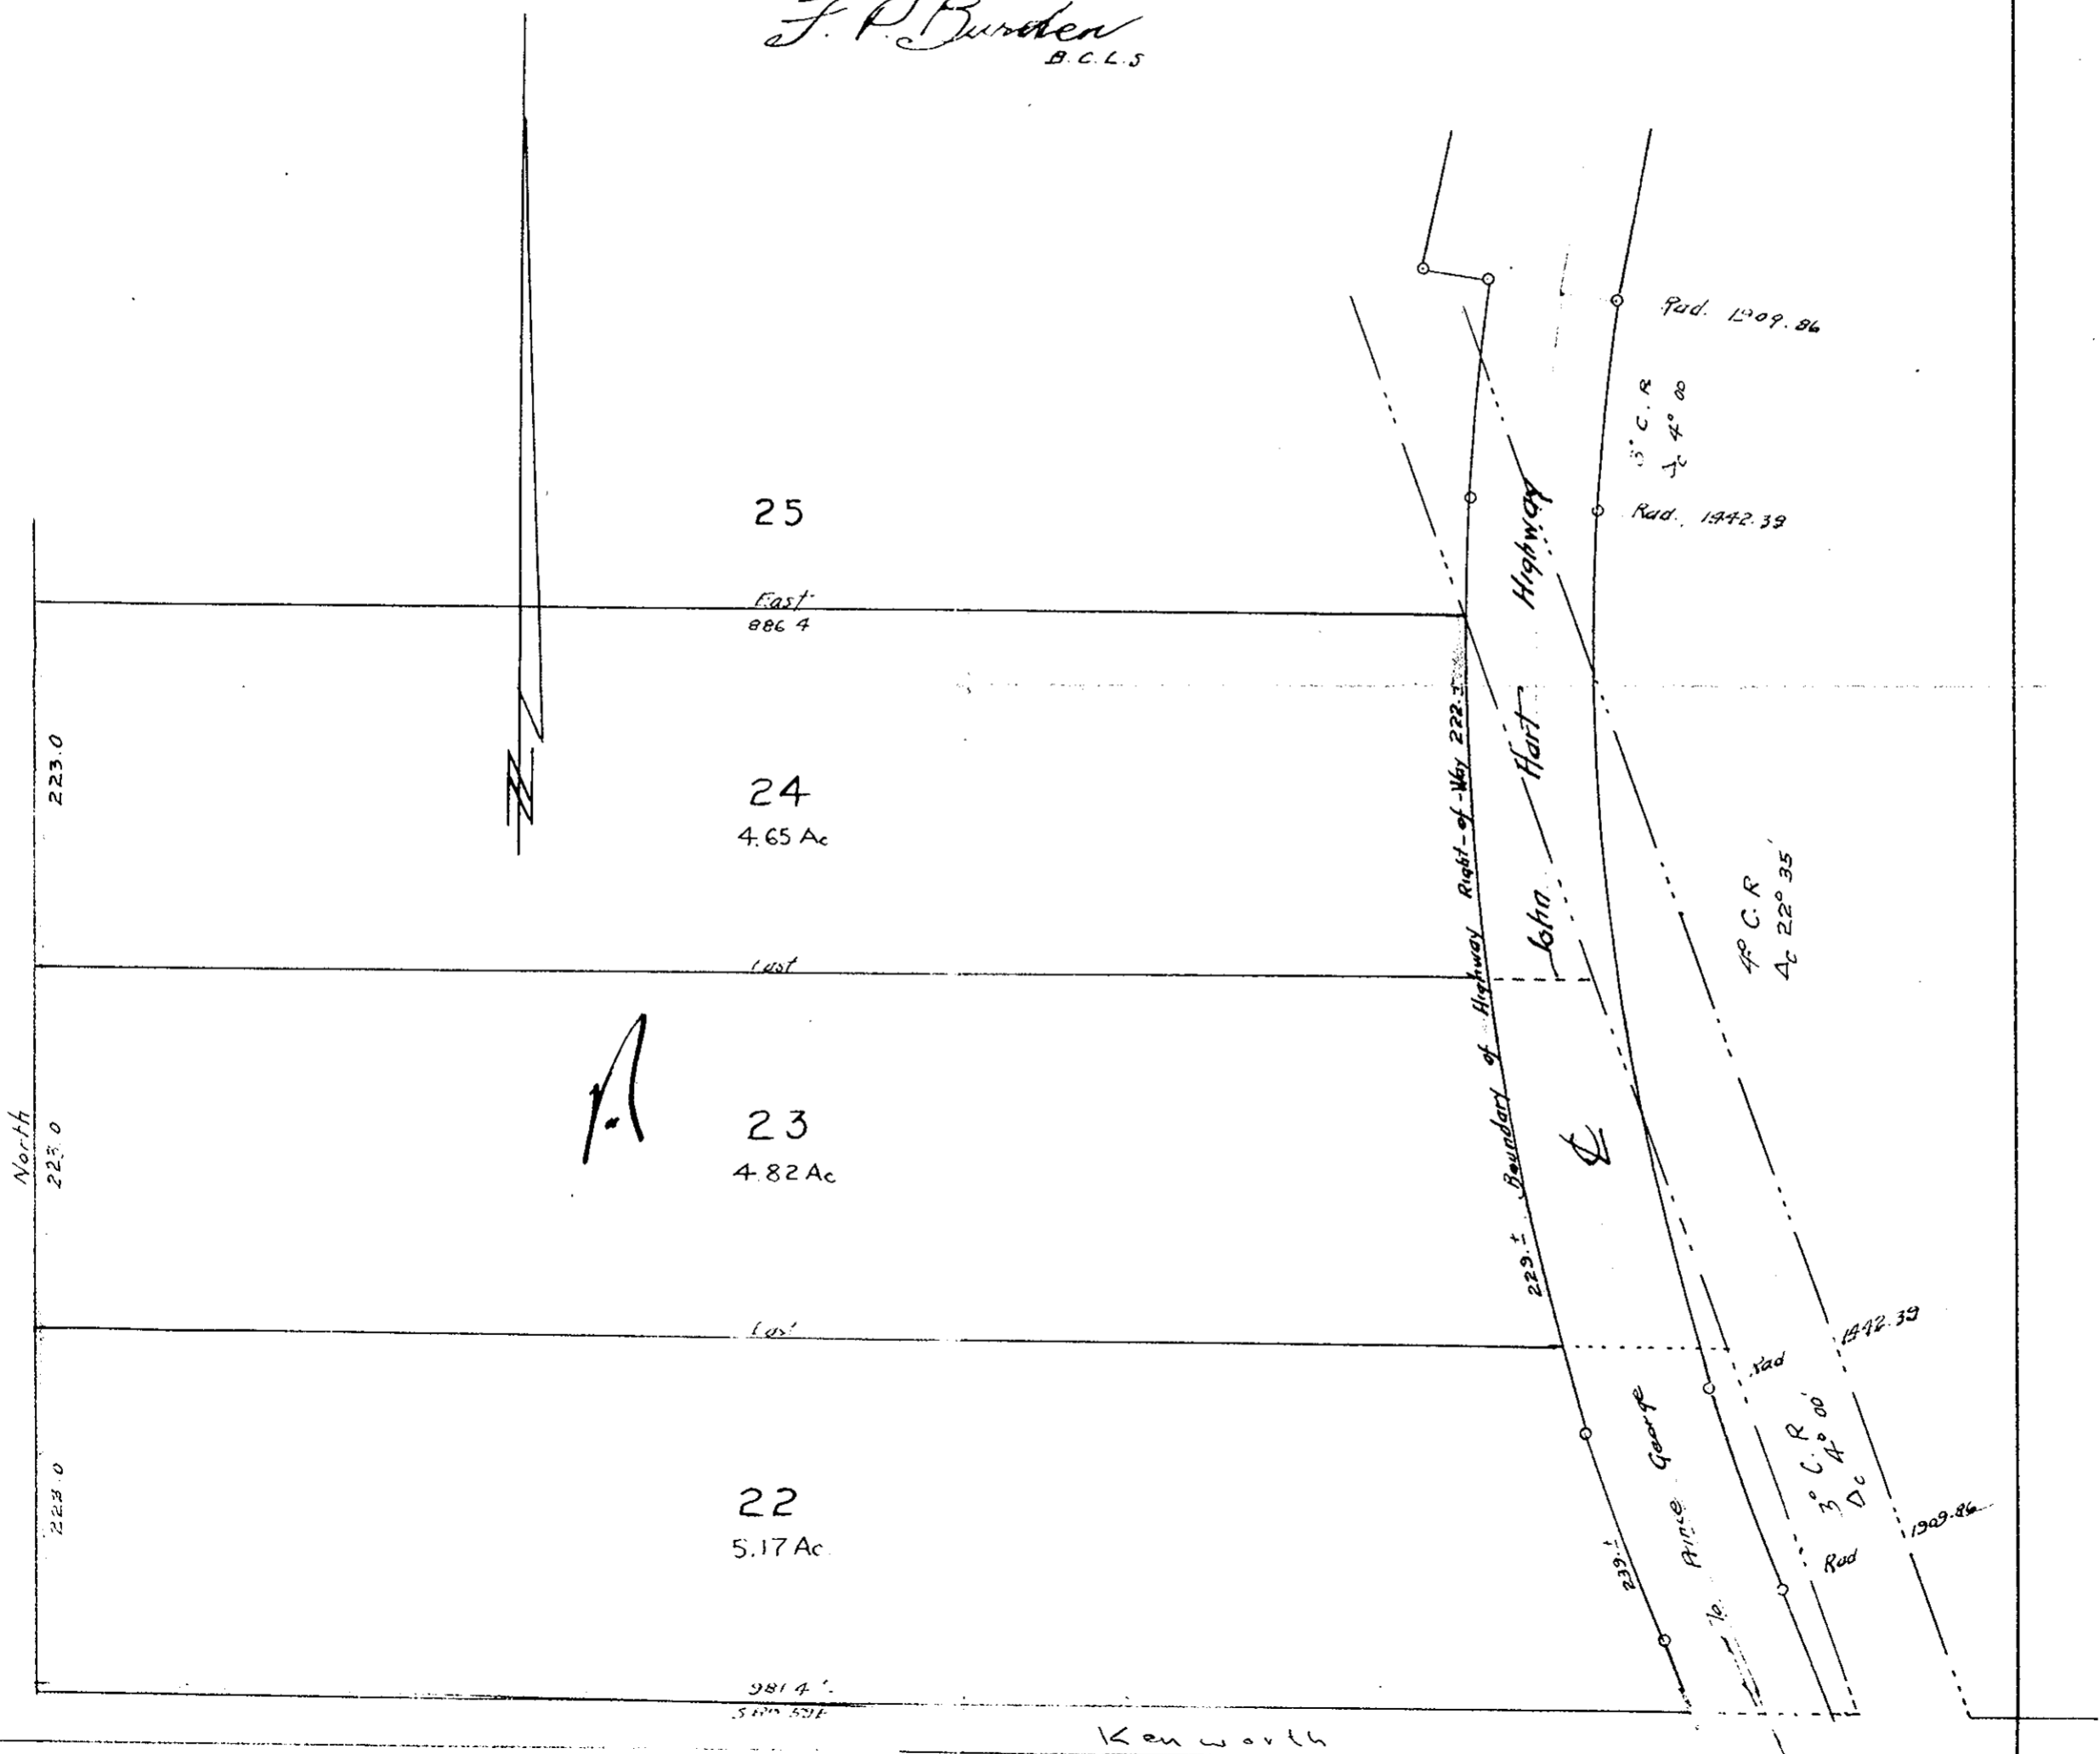

25

East  
886.4

24  
4.65 Ac

23  
4.82 Ac

22  
5.17 Ac

981.4  
5170.574

Kenworth

Rad. 1209.86

3° 4' 0"

Rad. 1742.39

4° 22' 35"

Rad. 1572.39

3° 4' 00"

Rad. 1909.86

222.1 Boundary of Highway Right-of-Way

Hart Highway

Prince George

North

223.0

223.0

223.0