

Approved under the Land
Registry Act this 26th day
of MAY 1958

G.P. Harford
Approving Officer
City Engineer
City of Prince George.

Plan No. **B7418**
Deposited in the Land Registry
Office this day of 1958

from RLN's
copy
July 58

Registrar


LOT 938
Plan No. 752

121

Central St.

Carney St.

Lot 343 Plan 1268

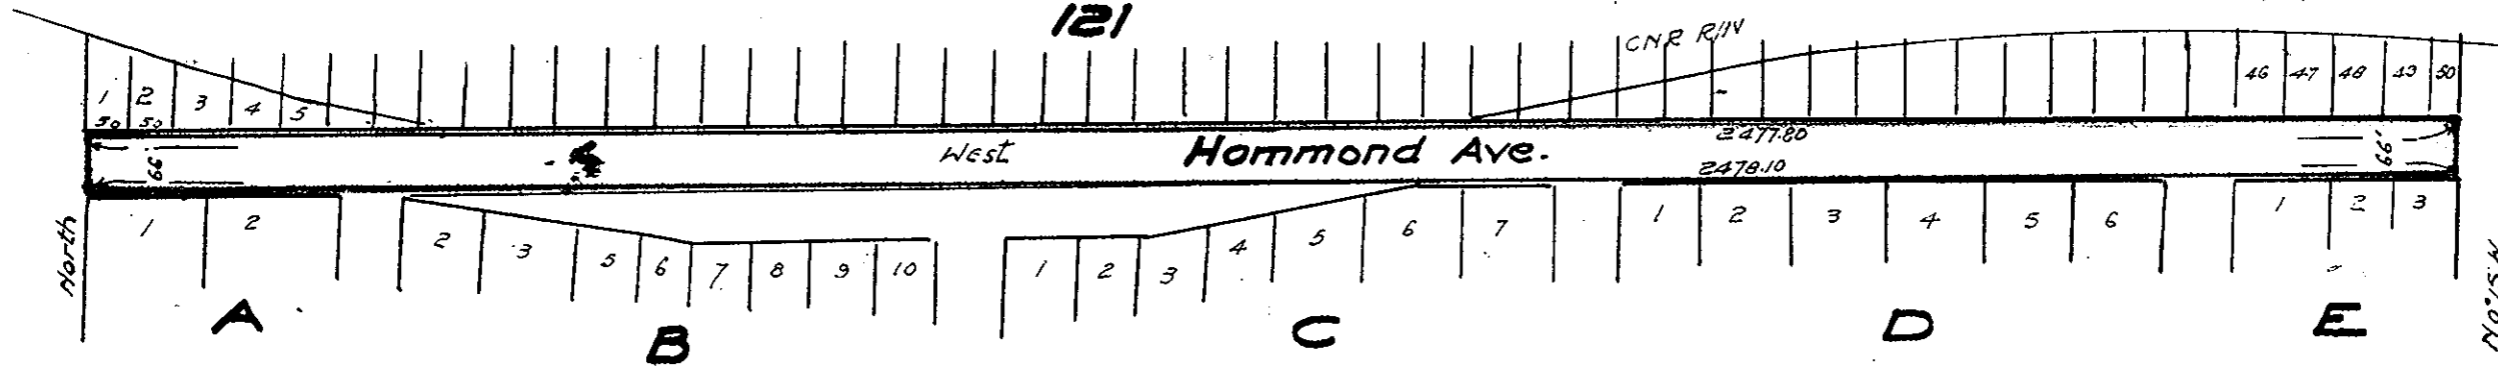

Plan No. 6233

Explanatory Plan
Hammond Ave.
Between Carney St. &
Central St.
Lot 938 - Cariboo Dist.
Plan No. 752

Scale: 200ft - 1 in.

Certified Correct
22nd May 1958

J.A. Campbell
BCS

*7 paper prints
2 loose spanning
2 loose back prints*

Handwritten notes and signatures at the bottom right, including a date 'May 27' and a signature.

to accompany
closure Bylaw.