


PLAN No B. 7445.
 Deposited in the Land Registry
 Office in the City of Kamloops
 this day of ... 1958
[Signature]
 Deputy Registrar.

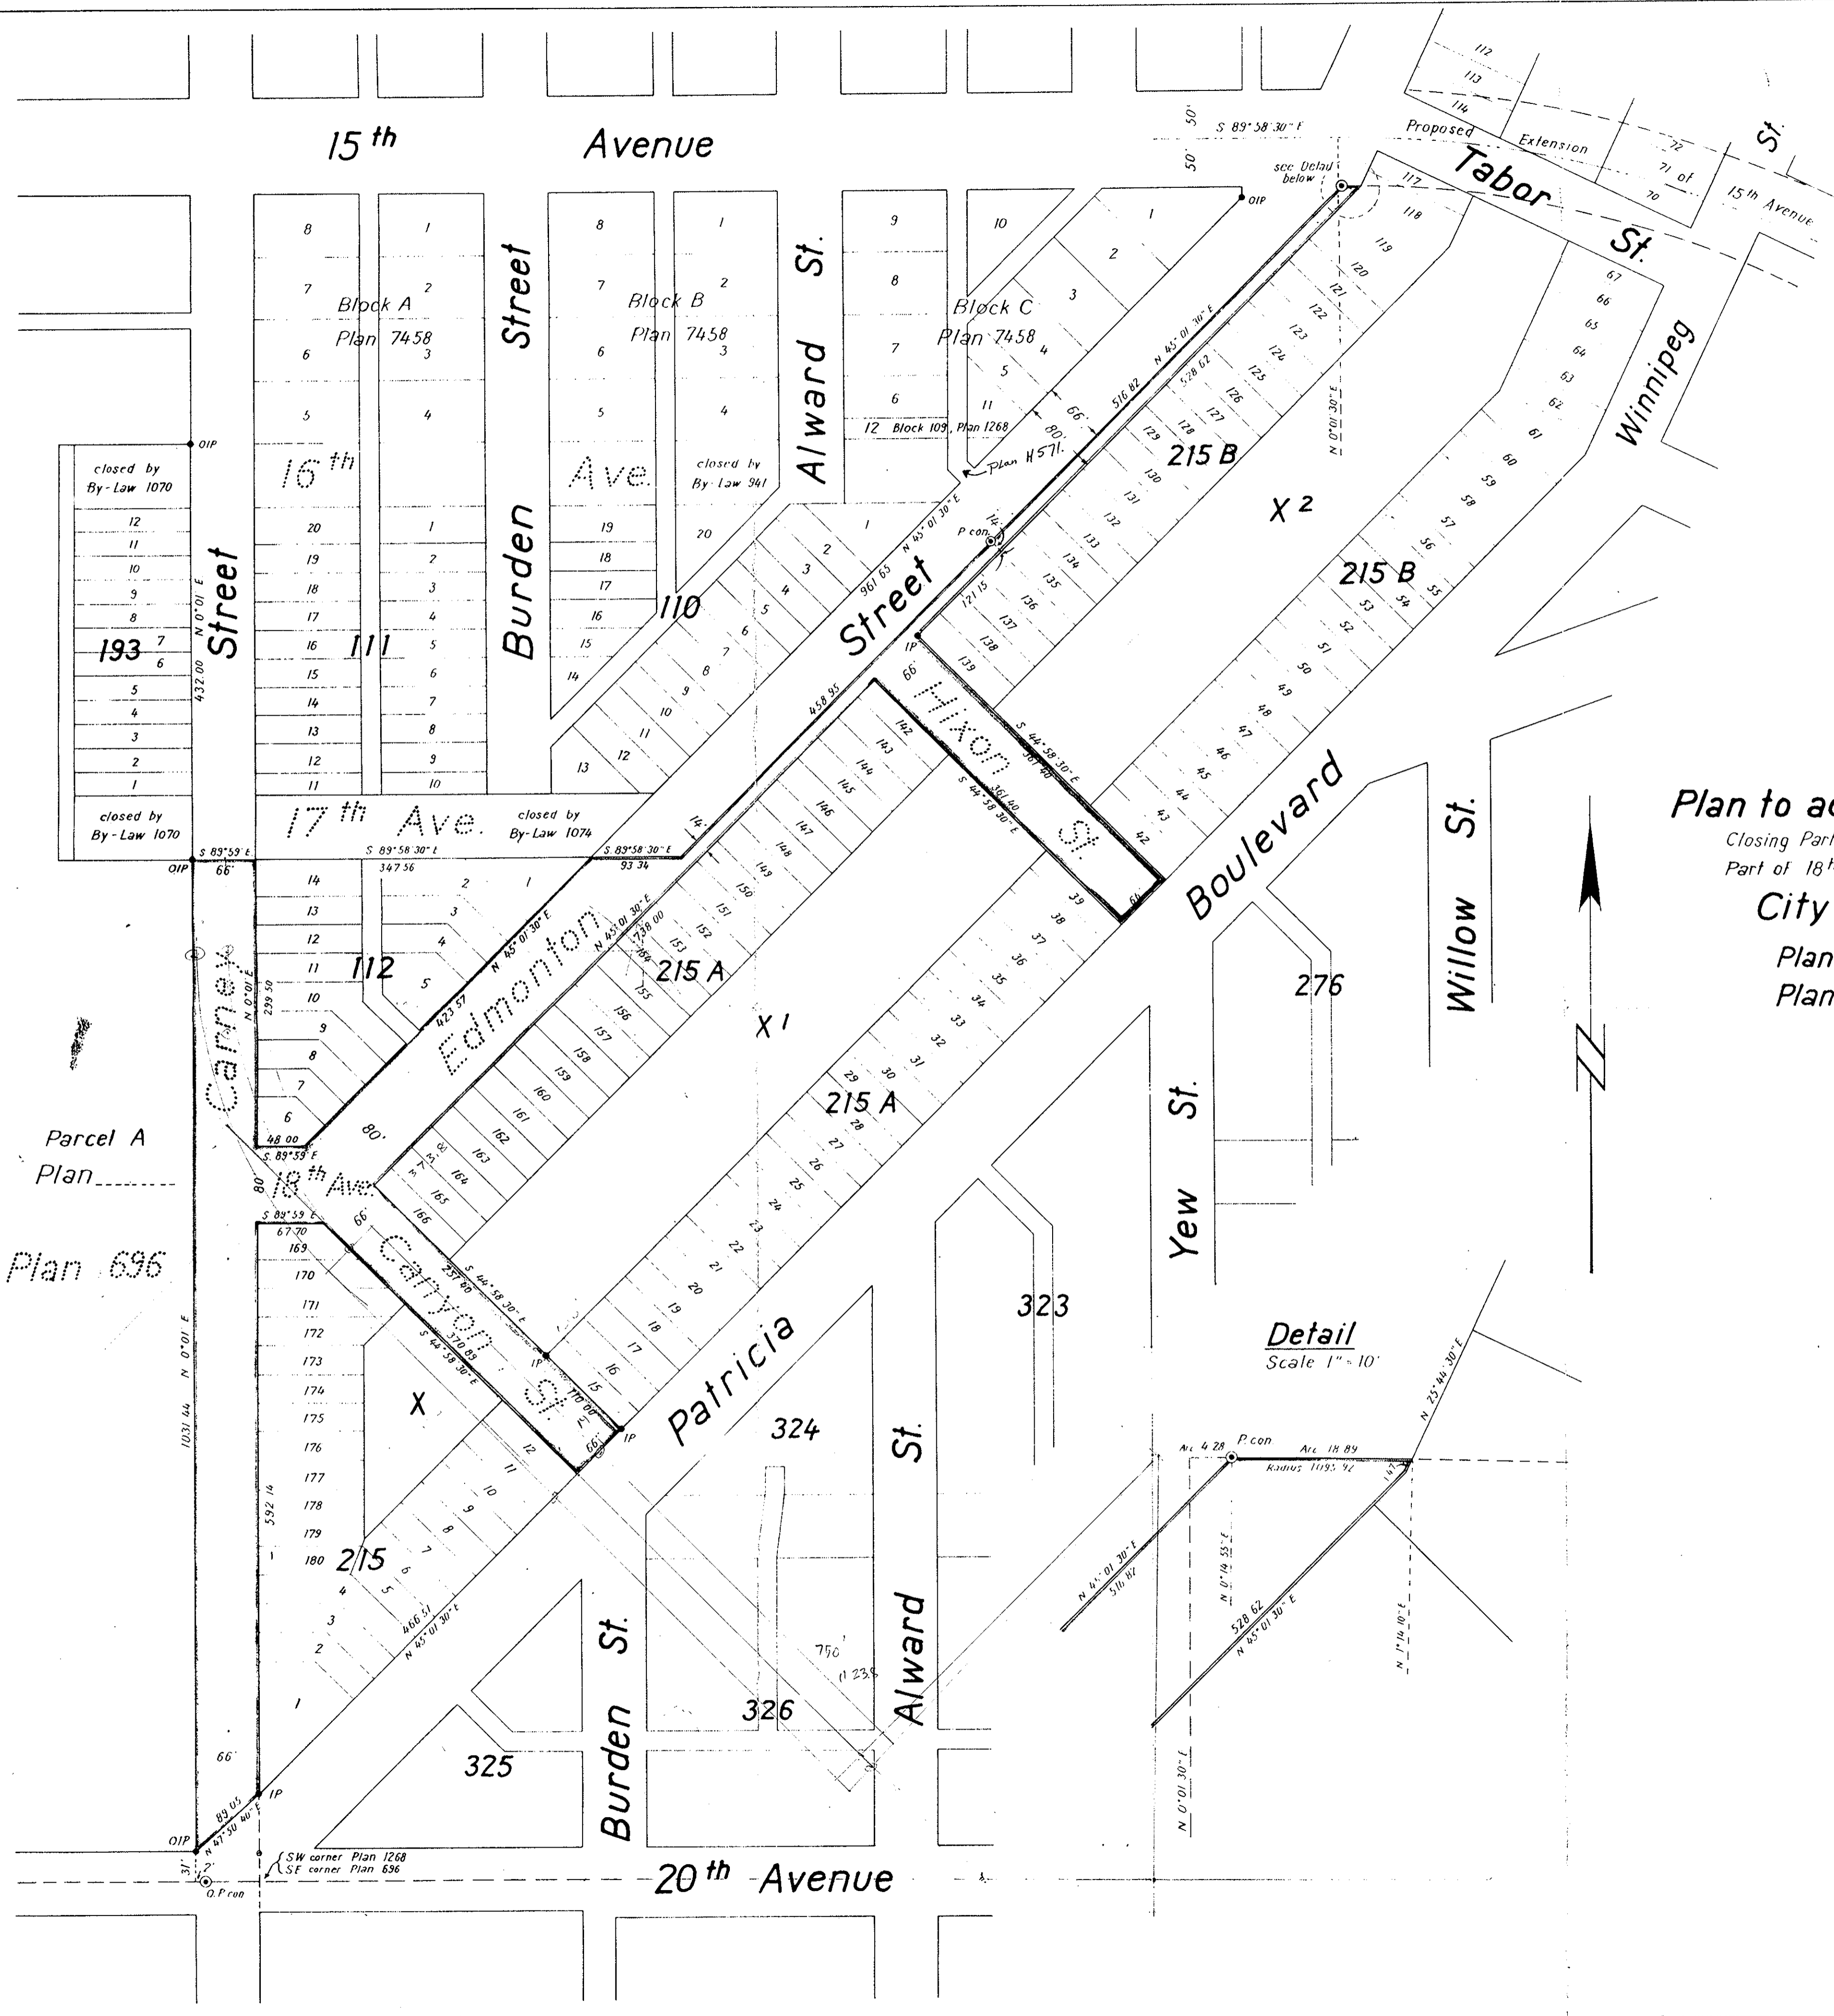

closed by By-Law 1070

12
11
10
9
8
7
6
5
4
3
2
1

closed by By-Law 1070

Plan to accompany By-Law No. 1151
 Closing Part of Carney Street, Part of Edmonton Street,
 Part of 18th Avenue, Canyon Street and Hixon Street
City of Prince George, B.C.
 Plan 1268, District Lot 343
 Plan 696, District Lot 936 G.1
 Cariboo District
 Scale 1" = 100'

Legend
 Old standard pipe posts in concrete found shown: OIP
 Old iron posts found shown: IP
 Standard pipe posts in concrete set shown: P con
 Iron posts set shown: IP
 Bearings are astronomic and are derived from Plan
 of Extension of 15th Avenue (not yet registered)

Detail
 Scale 1" = 10'

Certified Correct
 this 12th day of December, 1958.
[Signature]
 H.C.T.S.