


**BY-LAW PLAN SHEWING PARTS  
~~PLAN OF SUBDIVISION~~  
 OF Prince Rupert Street-between 7th. Ave.  
 and 8th. Ave.- adjoining Blocks 179 and 180  
 DL. 343 - Cariboo District- Plan No. 1268**

SCALE: 50 ft. = 1 in. TO BE CLOSED

PLAN No. **B-7511**  
 Deposited in the Land Registry  
 Office at Kamloops B.C. this  
 18<sup>th</sup> day of Oct. 1960

*[Signature]*  
 REGISTRAR

CLOSING PART OF PRINCE RUPERT STREET  
 BY-LAW No. 1338, 1960 -- City of Prince George

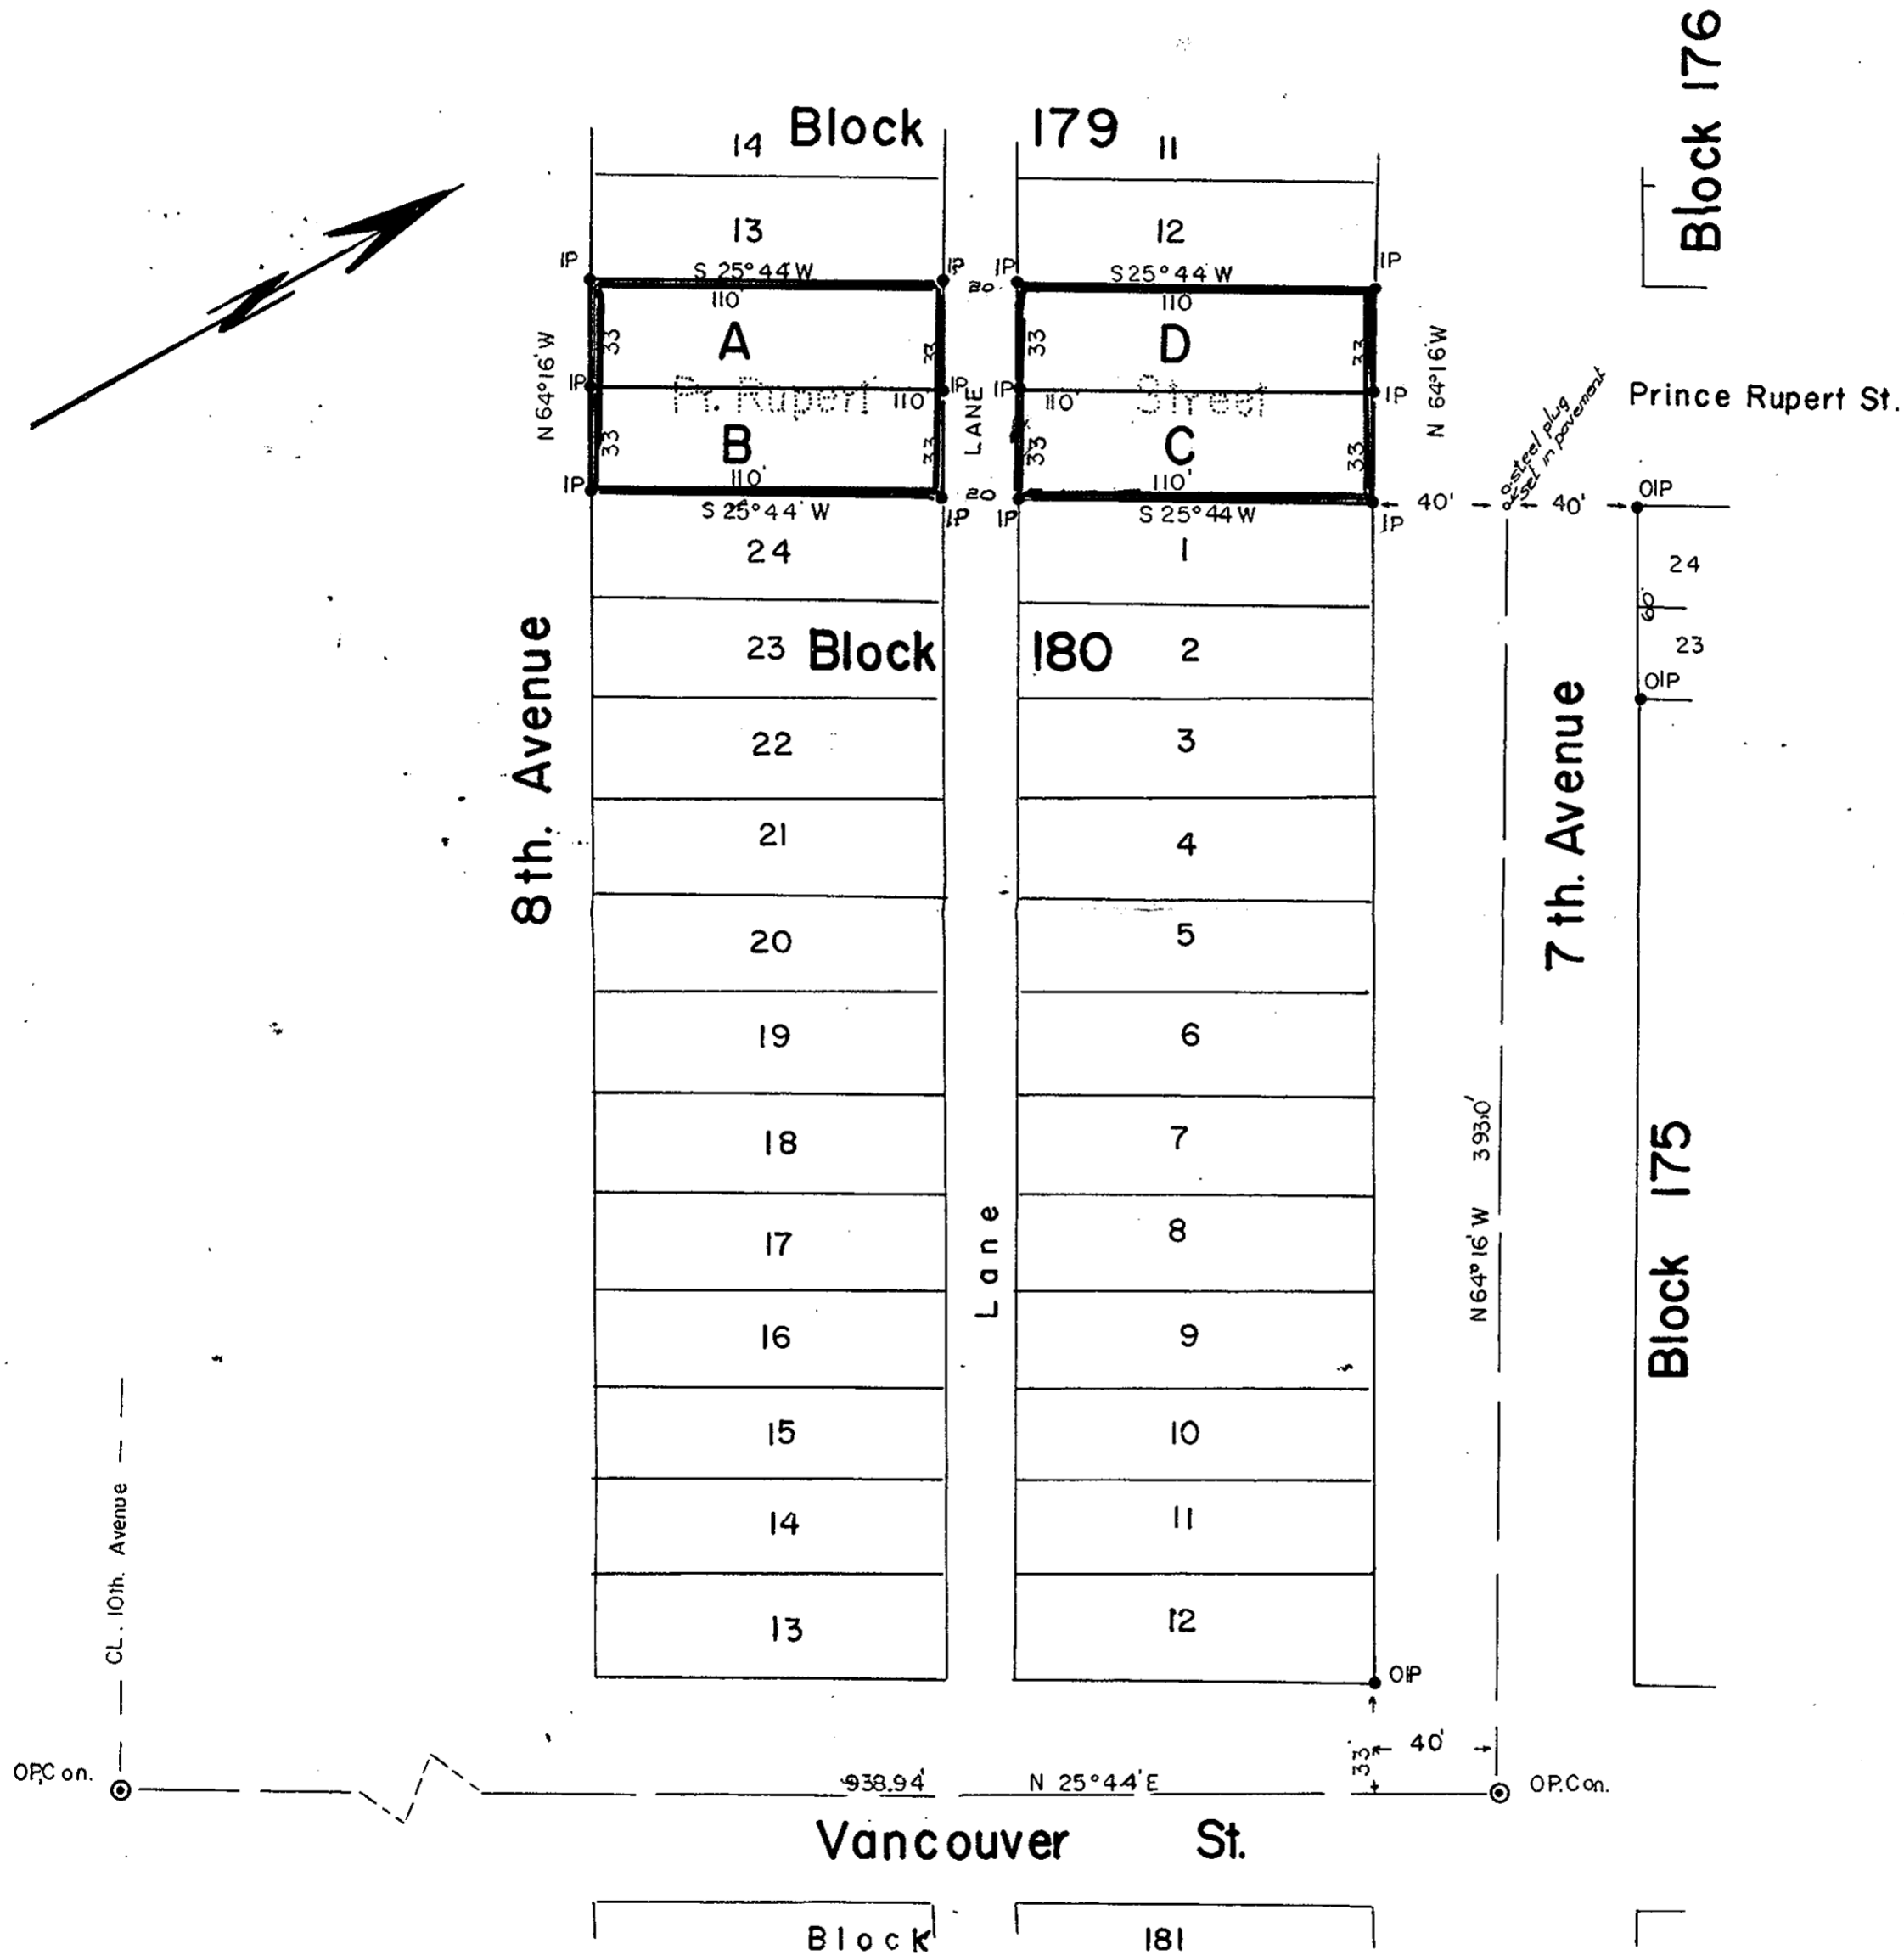

APPROVED UNDER THE LAND  
 REGISTRY ACT THIS 18 DAY  
 OF AUG. 1960

*[Signature]*  
 Approving Officer - City of Prince George

Bearings are astronomic derived from  
 bearing of Centre line of Vancouver St.  
 from concrete monuments set previously on  
 centre line.

Old Concrete monuments shewn    ● OPC on.  
 Old iron stakes shewn            ● OIP  
 Iron stakes set shewn             ● IP

I, J. A. F. Campbell of city of Prince George a British Columbia land surveyor  
 make oath and say that I was present at and personally did superintend  
 the survey represented by this plan and that the survey and plan  
 are correct. The said survey was completed on the 18th day of July 1960

Sworn before me  
 this 21st. day of July 1960

*[Signature]*

*[Signature]*  
 A Commissioner for taking affidavits  
 within Prov. of B.C.