


Plan to Accompany By-Law No. 1364  
 Closing Part of 1st Avenue  
 City of Prince George, B.C.  
 Plan 752, District Lot 937, Cariboo District  
 Scale 1" = 100'

PLAN B-7513  
 Deposited in the Land Registry Office at Kamloops, B.C.  
 this 28<sup>th</sup> day of October 1960

*W. J. Goble*  
 Registrar



Legend  
 Bearings are astronomic and are derived from  
 1st Avenue as shown as S 89° 40' E on  
 Plan M 286  
 Old iron posts found shown • OIP  
 Iron posts set shown • IP

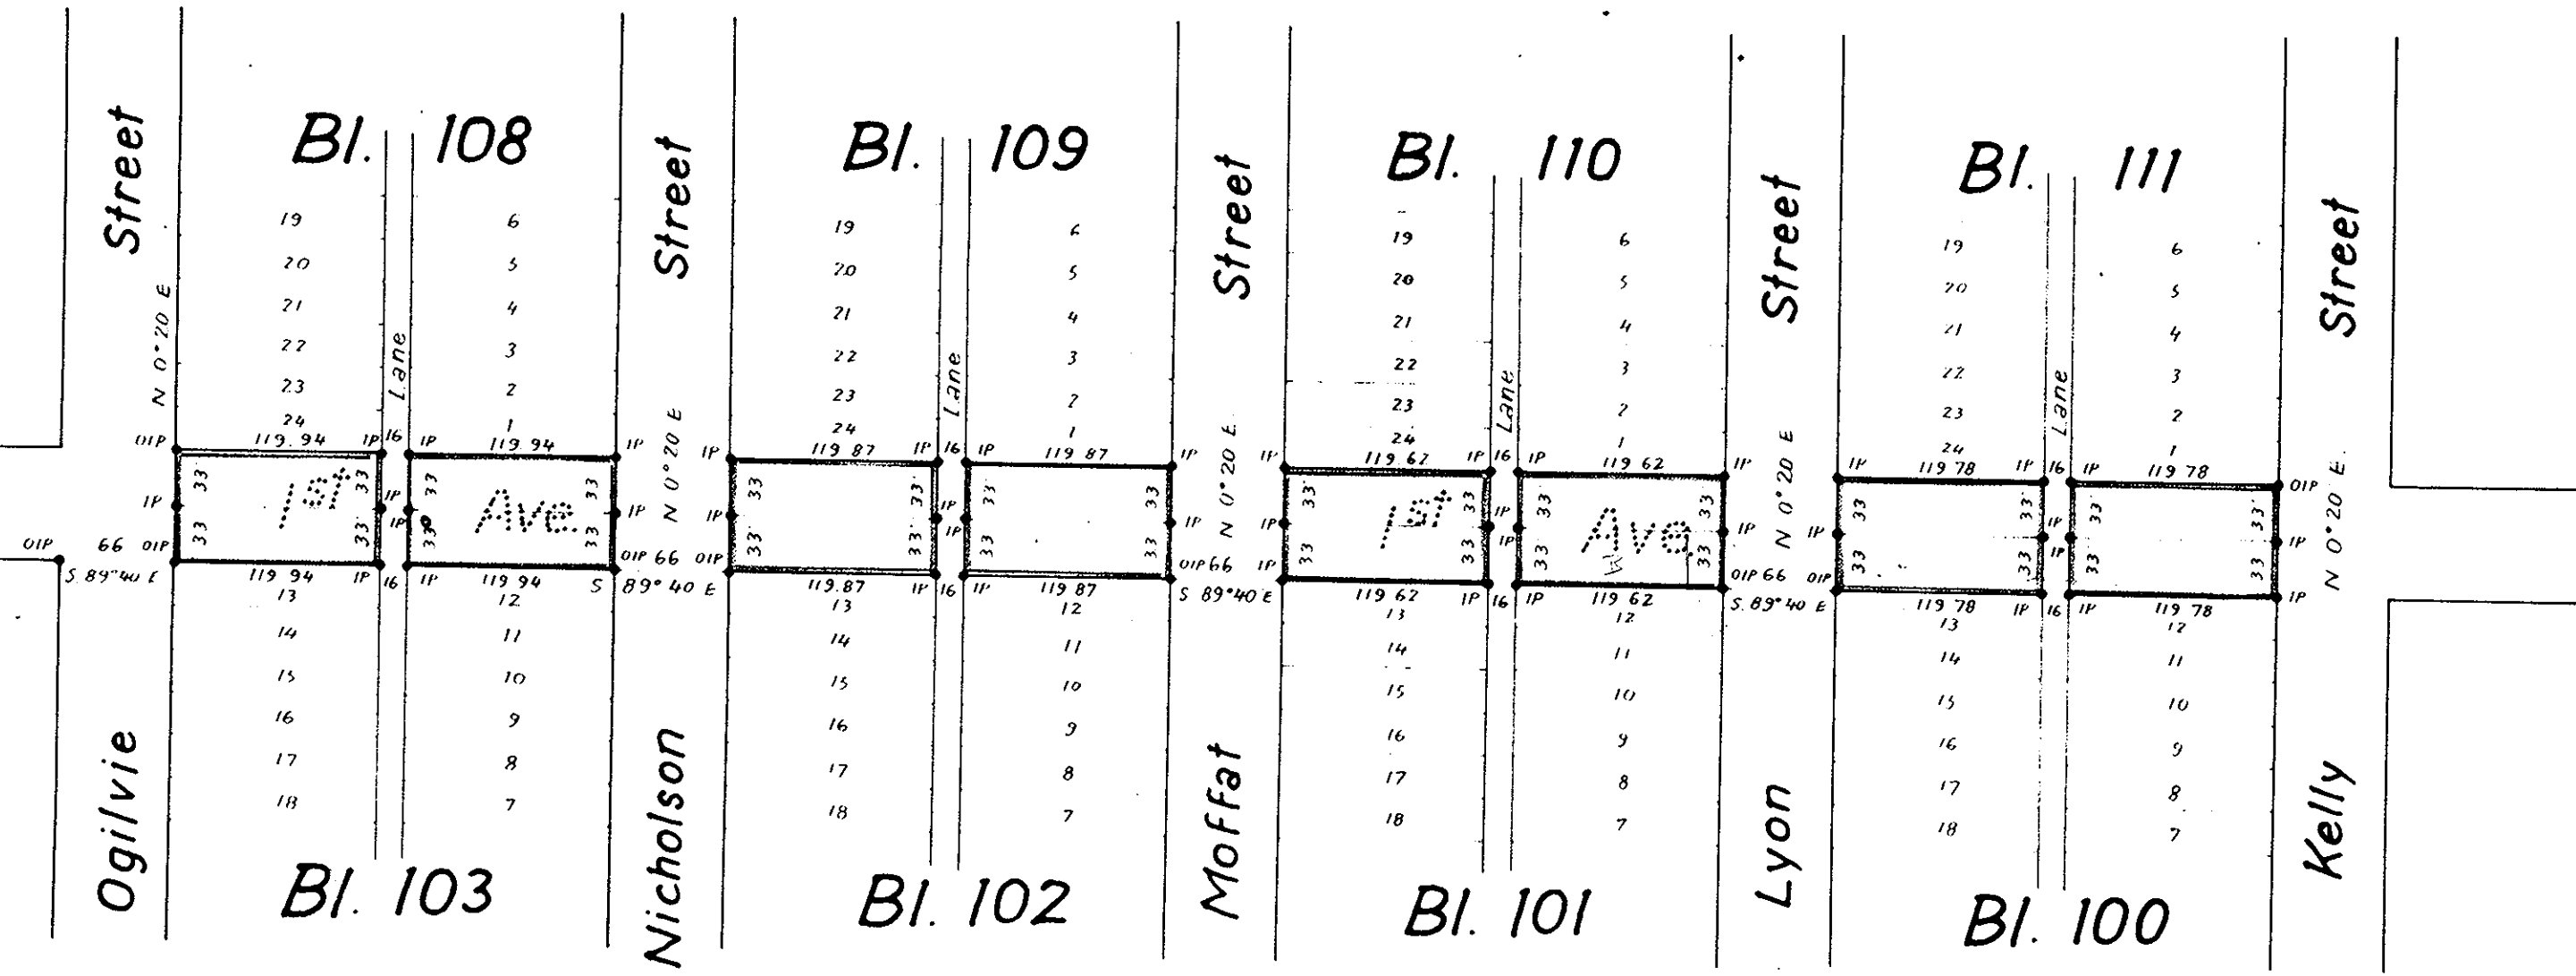

I, R. J. Goble, of the city of Prince George, British Columbia Land Surveyor,  
 make oath and say that I was present at and did personally superintend the  
 survey represented by this plan and that the survey and plan are correct  
 The said survey was completed on the 7<sup>th</sup> day of October 1960.

*R. J. Goble*

B.C.L.S.  
 Sworn before me at the city of Prince George  
 this 7<sup>th</sup> day of October 1960

*W. J. Goble*  
 A Commissioner for taking affidavits  
 within British Columbia

McWilliam - Whyte - Serle & Goble  
 British Columbia Land Surveyors