


Plan to Accompany By-Law No. 1322
 Closing Part of Prince Rupert Street
 City of Prince George, B.C.
 Plan 1268, District Lot 343, Cariboo District
 Scale 1" = 100'

PLAN B-7514
 Deposited in the Land Registry Office at Kamloops, B.C.
 this 28th day of October 1960

Sheppard
 Registrar

LEGEND
 Bearings are astronomic and are derived
 from centre line of Vancouver Street as shown
 as N 25° 44' 30" E on Plan H 568.
 Old concrete monuments found shown ● O.P. Cor.
 Old iron post found shown ● OIP
 Iron posts set shown ● IP

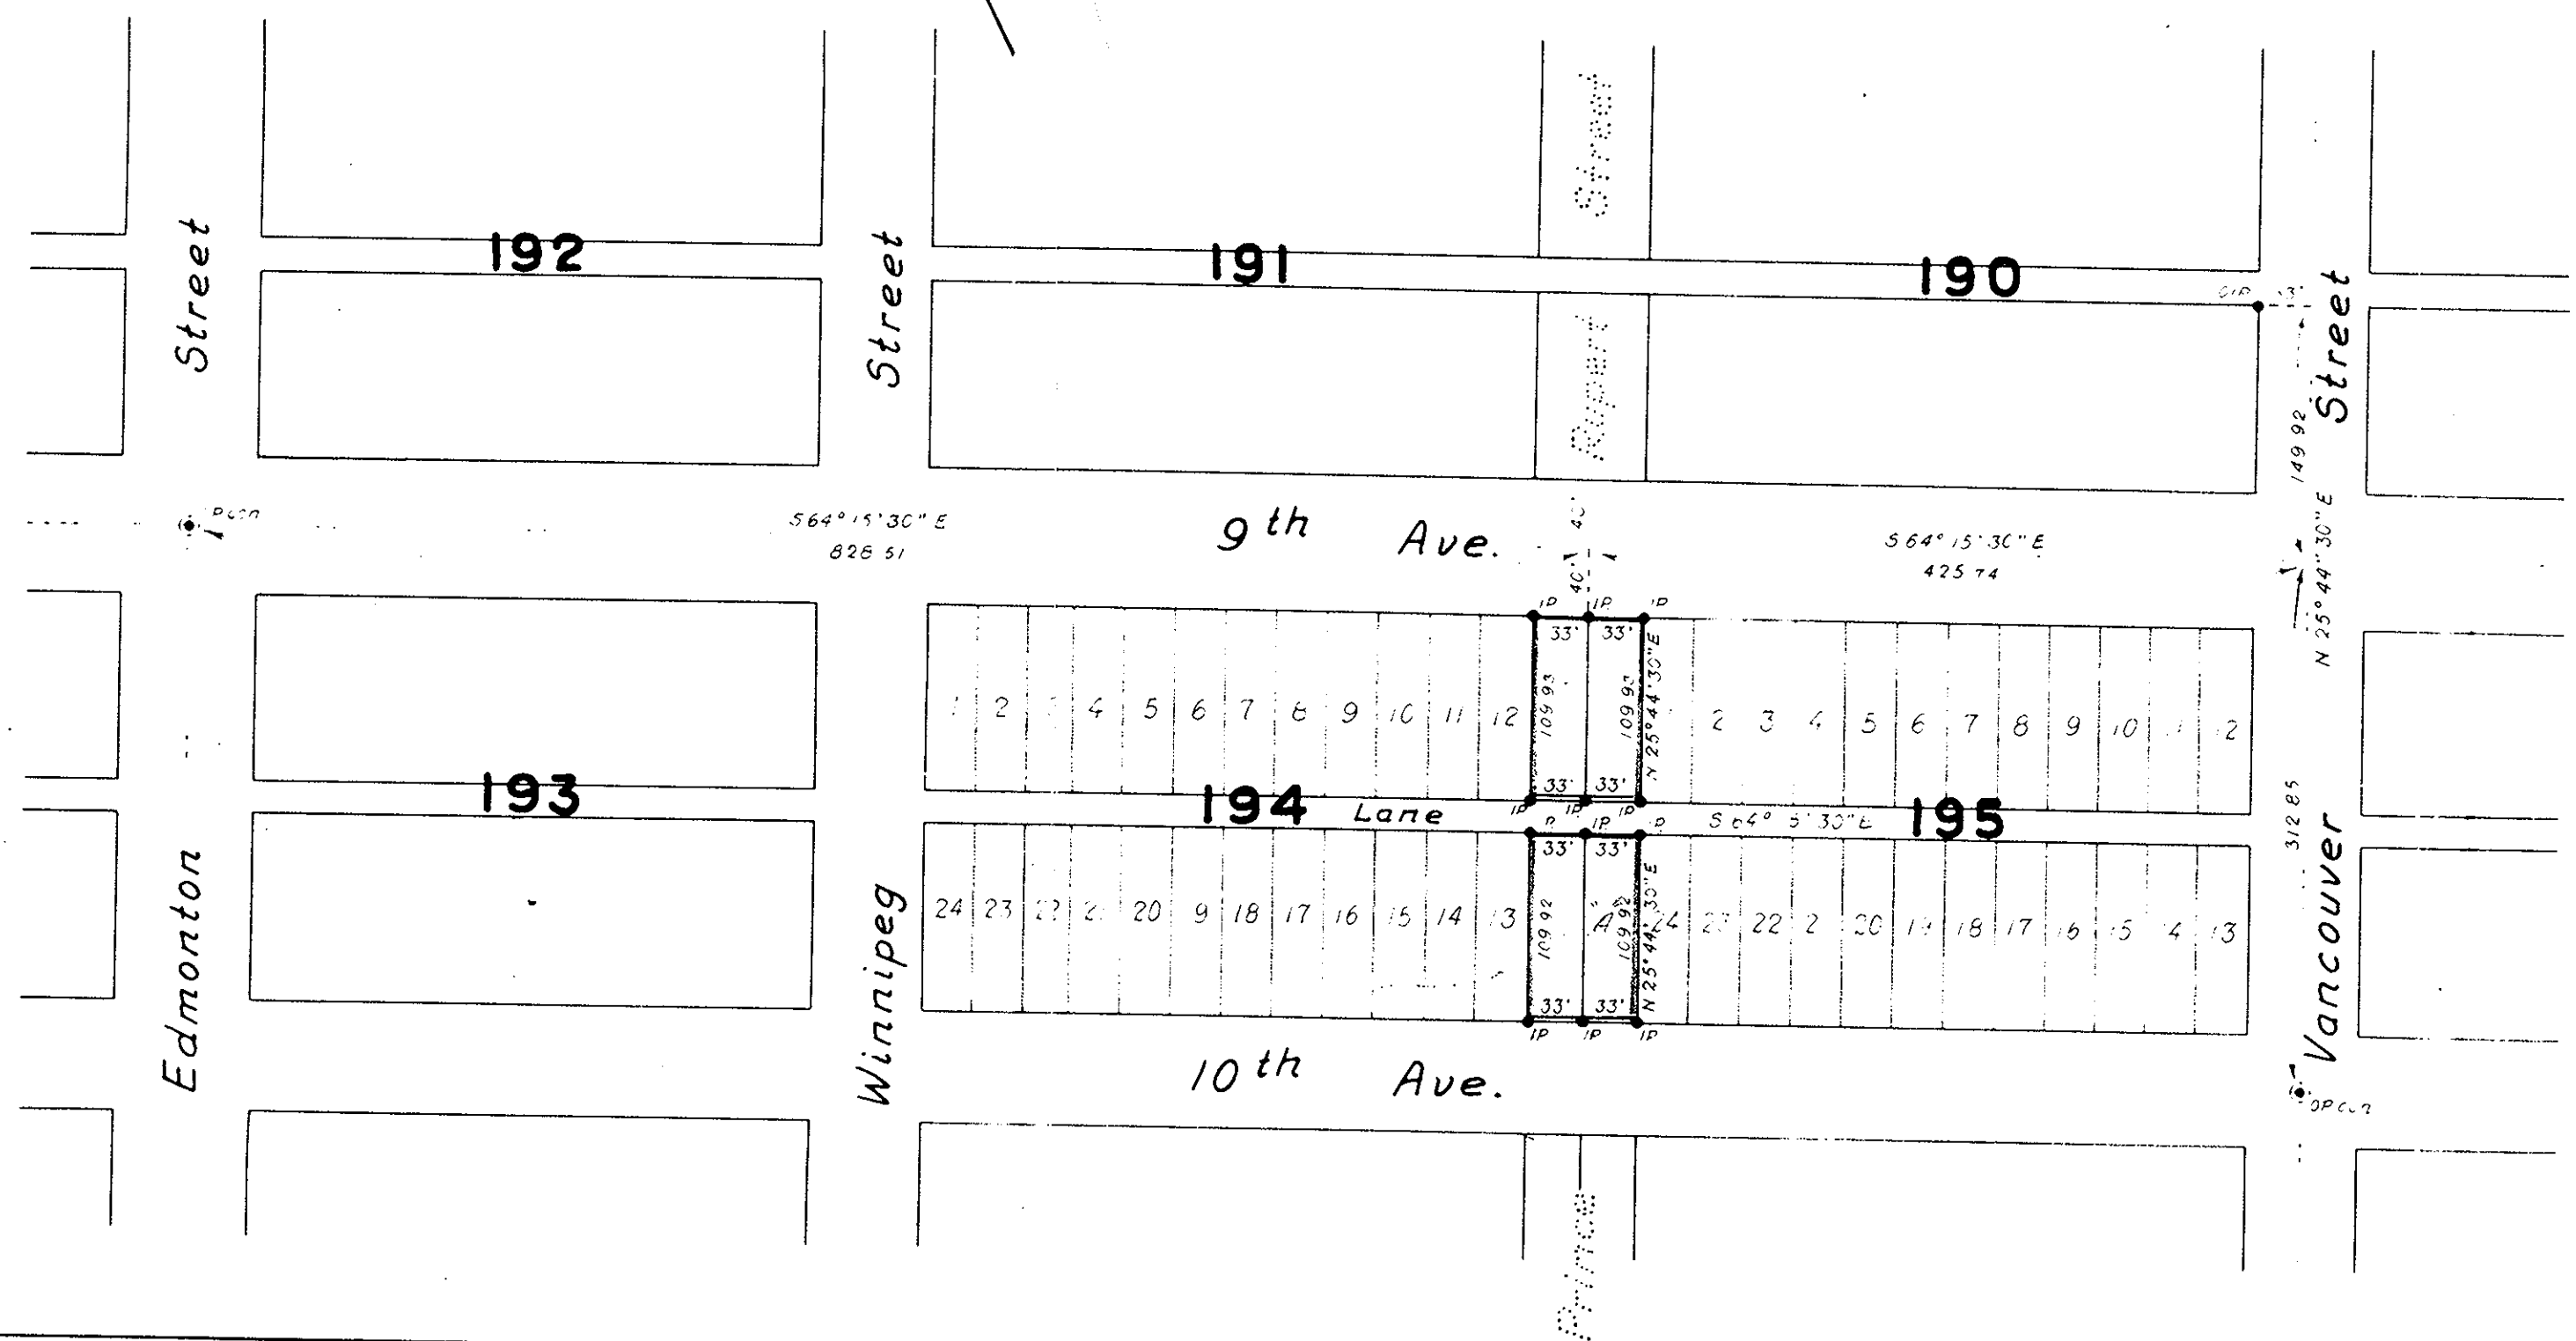

I, R J Goble of the city of Prince George, British Columbia Land Surveyor,
 make oath and say that I was present at, and did personally superintend the
 survey represented by this plan and that the survey and plan are correct.
 The said survey was completed on the 7th day of October 1960

R J Goble
 B.C.L.S.

Sworn before me at the city of Prince George
 this 7th day of Oct 1960

William Whyte
 Commissioner for taking affidavits
 within British Columbia

McWilliam-Whyte-Serle & Goble
 British Columbia Land Surveyors