

EXPLANATORY PLAN TO ACCOMPANY  
 BY-LAW No. 1456, CITY OF PRINCE GEORGE B.C.  
 CLOSING PART OF FREEMAN STREET, PLAN 696  
 DISTRICT LOT 936, CARIBOO DISTRICT

PLAN B-7575


Deposited in the Land Registry  
 Office of Kamloops B.C.  
 this 19<sup>th</sup> day of Sept. 1961.

*[Signature]*  
 Registrar

SCALE 1" = 100'

LEGEND

Boundaries, monuments and bearings derived  
 from the field notes of the survey of  
 S 89° 41' 0" E  
 Old concrete monuments found shown ● O.C.M.  
 Old iron pipe found shown ● O.I.P.  
 New iron pipe set shown ● N.I.P.

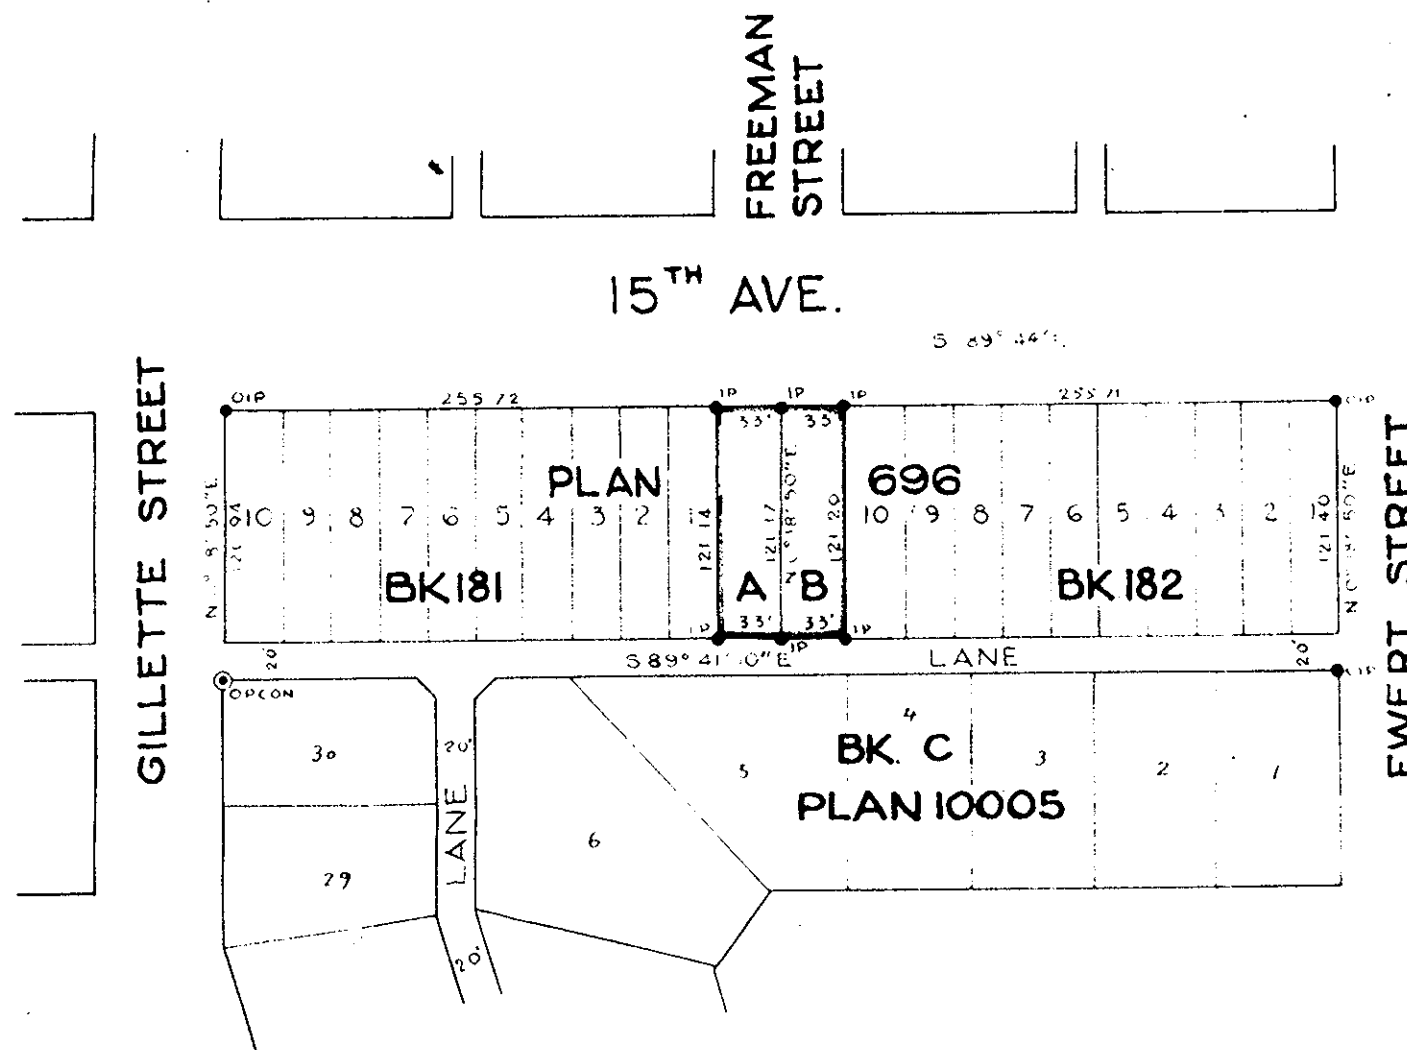

I, R.J. Coble, of the City of Prince George, British Columbia Land Surveyor, make oath and say that I was present at and did personally superintend the survey represented by this plan, and that the survey and plan are correct. The said survey was completed on the 19<sup>th</sup> day of July, 1961.

*[Signature]*  
 B.C.L.S.

Sworn before me at the City of Prince George B.C.  
 this 20<sup>th</sup> day of July 1961

*[Signature]*  
 A Commissioner for taking affidavits within  
 British Columbia

McWILLIAM, WHYTE, SERLE & GOBLE  
 BRITISH COLUMBIA LAND SURVEYORS  
 REF No. 61100 G