

TO ACCOMPANY BYLAW No. 1454
~~PLAN OF SUBDIVISION~~
 OF LANE IN BLOCK 170
 LOT 343 - Cariboo District

PLAN No. B-7578

DEPOSITED IN THE LAND REGISTRY OFFICE
 AT KAMLOOPS B.C. THIS 28th DAY OF Sept. 1961


John H. Stewart
 REGISTRAR

PLAN No. 1268 - Scale: 40 feet = 1 inch

Lane closed by Bylaw No. 1454 - City of Prince George

DATED, 24th JULY 1961

*Lots 1-6 incl
 A+B 17-18 incl = 35,854.58 sq. ft.
 7 lots incl = 0.823107 Acres.*

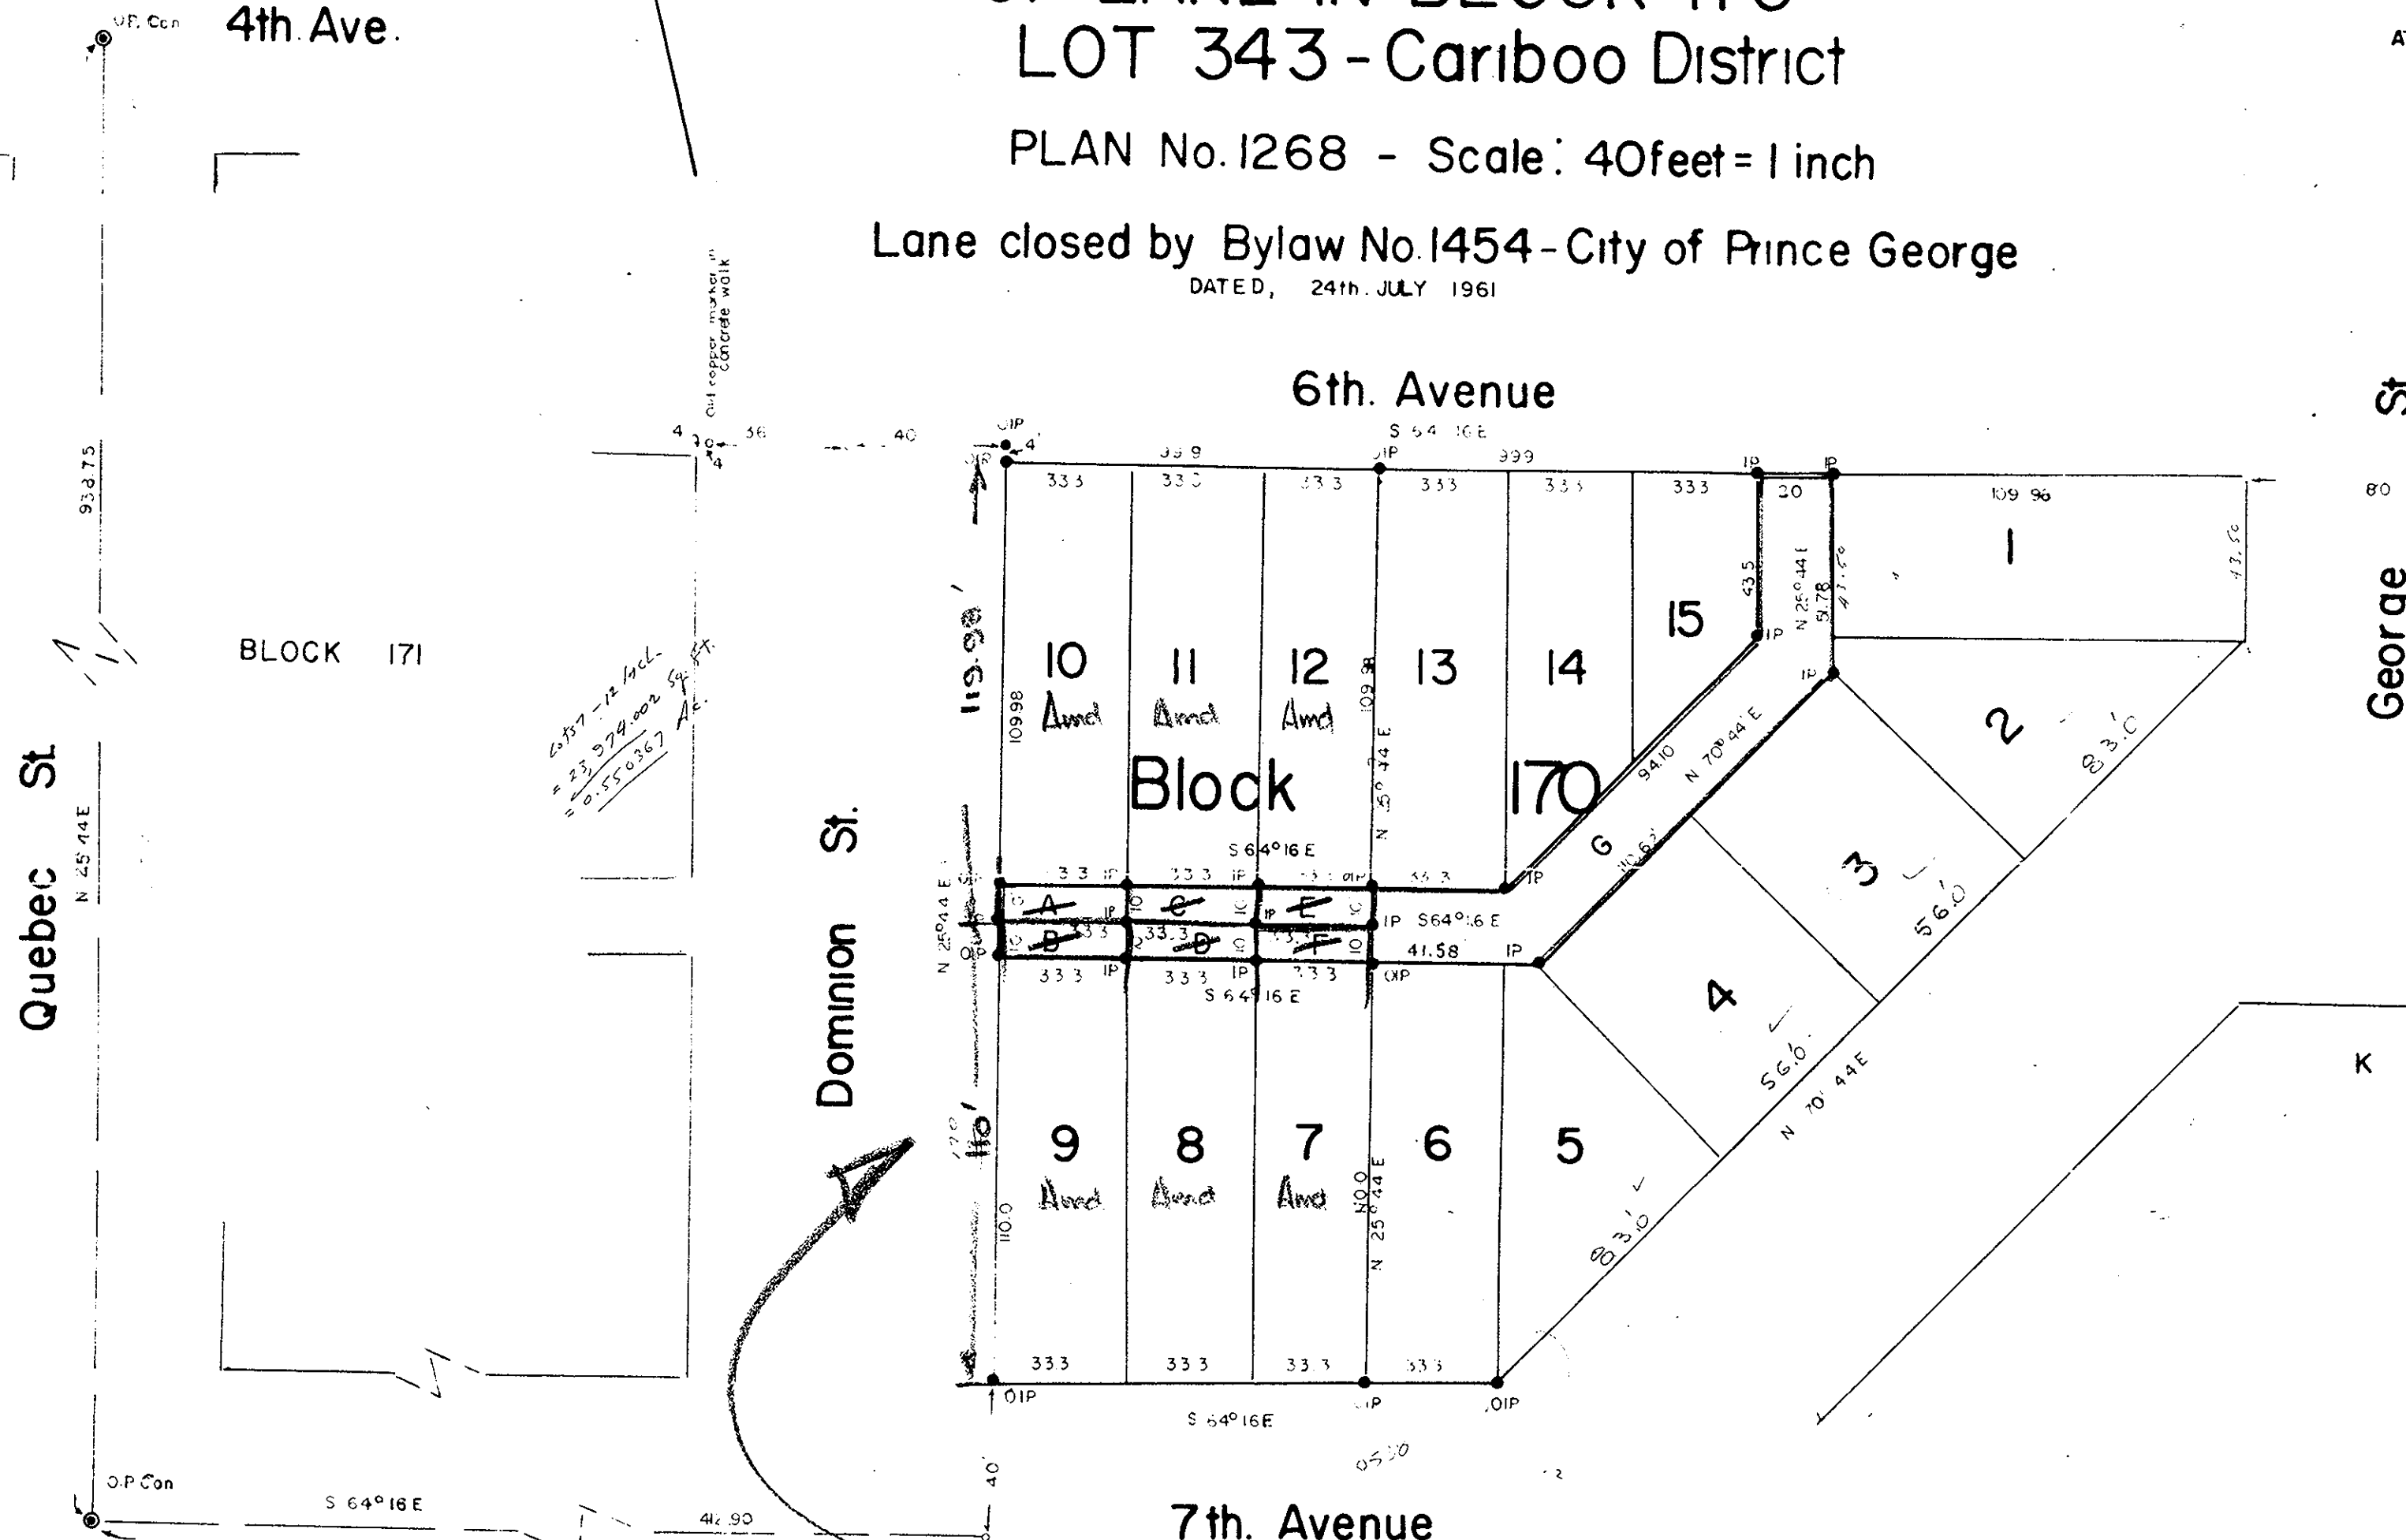

APPROVED UNDER THE LAND REGISTRY
 ACT THIS 14 DAY OF AUG. 1961

Qu Jones
 Approving Officer - City of Prince George

*Sets now referred to as
 "Lots 7-12 amended"
 Title # 74685 M*

Bearings are astronomic derived
 from concrete monuments on Quebec St
 at 4th and 7th Ave. Plan M 330 and
 iron stakes previously set in Block 170

Old concrete monuments shown @ OP Con
 Old iron stakes shown @ OIP
 Iron stakes set shown @ IP

A, B, C, D, E & F now cancelled

Mayor, City of Prince George
E. McNamee
 Witness

I, J.A.F. Campbell of city of Prince George a British Columbia land surveyor
 make oath and say that I was present at and did personally superintend
 the survey represented by this plan and that the survey and plan
 are correct. The said survey was completed on the 27th day
 of July 1961

Sworn before me
 this 7th day of August 1961

J.A.F. Campbell
 A Commissioner for taking affidavits
 in Prov of B.C.