

Explanatory Plan to Accompany By-Law No. 1284
Closing Parts of 18th Avenue, 19th Avenue, Quince Street,
and Pine Street, and Lanes Appurtenant thereto
City of Prince George, B.C.


Plan 1268, District Lot 343, Cariboo District

Scale 1" = 100'

PLAN B-7588

Deposited in the Land Registry Office at Kamloops, B.C.,
 this 22nd day of November 1961.

[Signature]
 Registrar

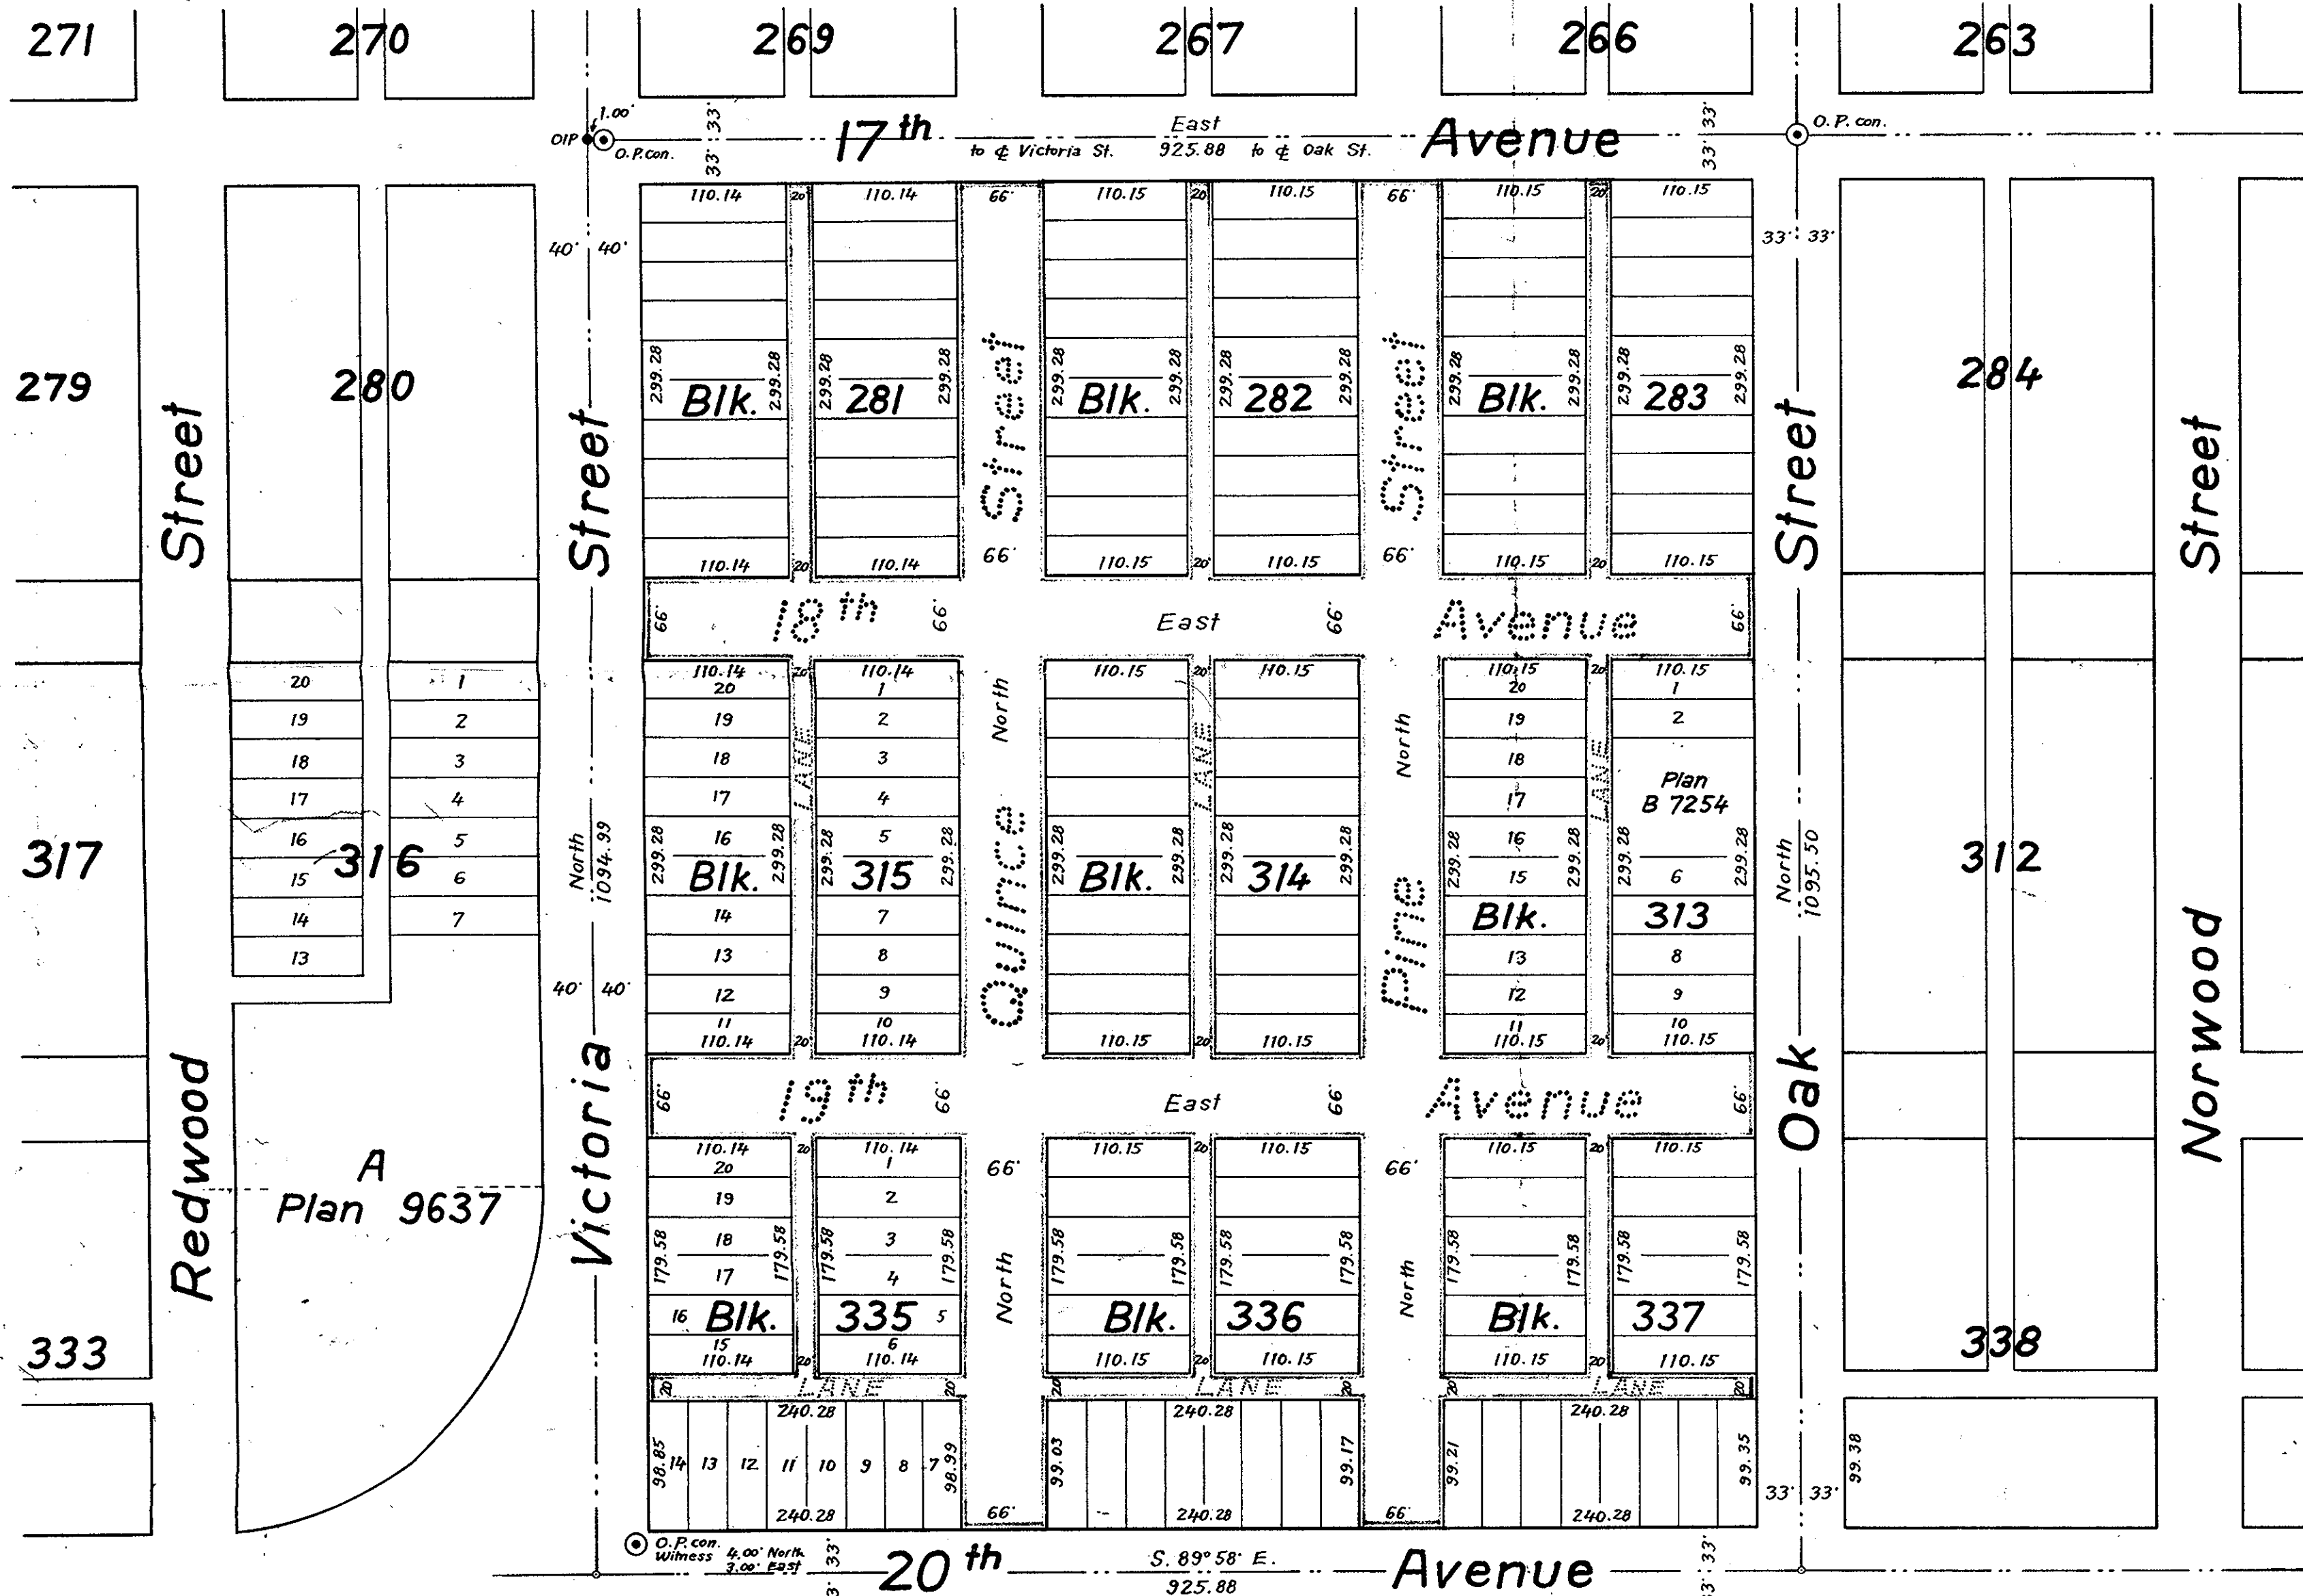

Legend
 Bearings are astronomic and are derived from
 Plans 1268 and M 330.
 Old concrete monuments found shown O.P.con.
 Old iron posts found shown OIP

Certified Correct according to
 information shown on Plans 1268 and M 330
 on the 29th day of November 1960

[Signature]
 B.C.L.S.

J
Plan
D.L.

K
5566
777

D.L.

932

Plan
796

McWilliam - Whyte - Serle & Goble
 British Columbia Land Surveyors

Ref. No. 59100-A2