

Explanatory Plan to Accompany By-Law No.1692,  
 City of Prince George, B.C. Closing Certain Lanes  
 in Block T Plan 10005, Block 159 Plan 696 and  
 Plan B-7592, District Lot 936 Cariboo District.

PLAN B 7855


Scale: 1" = 20'

*Legend*  
 Bearings are astronomic and are  
 derived from OIP's.

Old iron posts found shown ● OIP  
 Iron posts set shown ● IP

Deposited in the Land Registry Office at Kamloops, B.C.,  
 this 23 day of March 1964.

*[Signature]*  
 Registrar

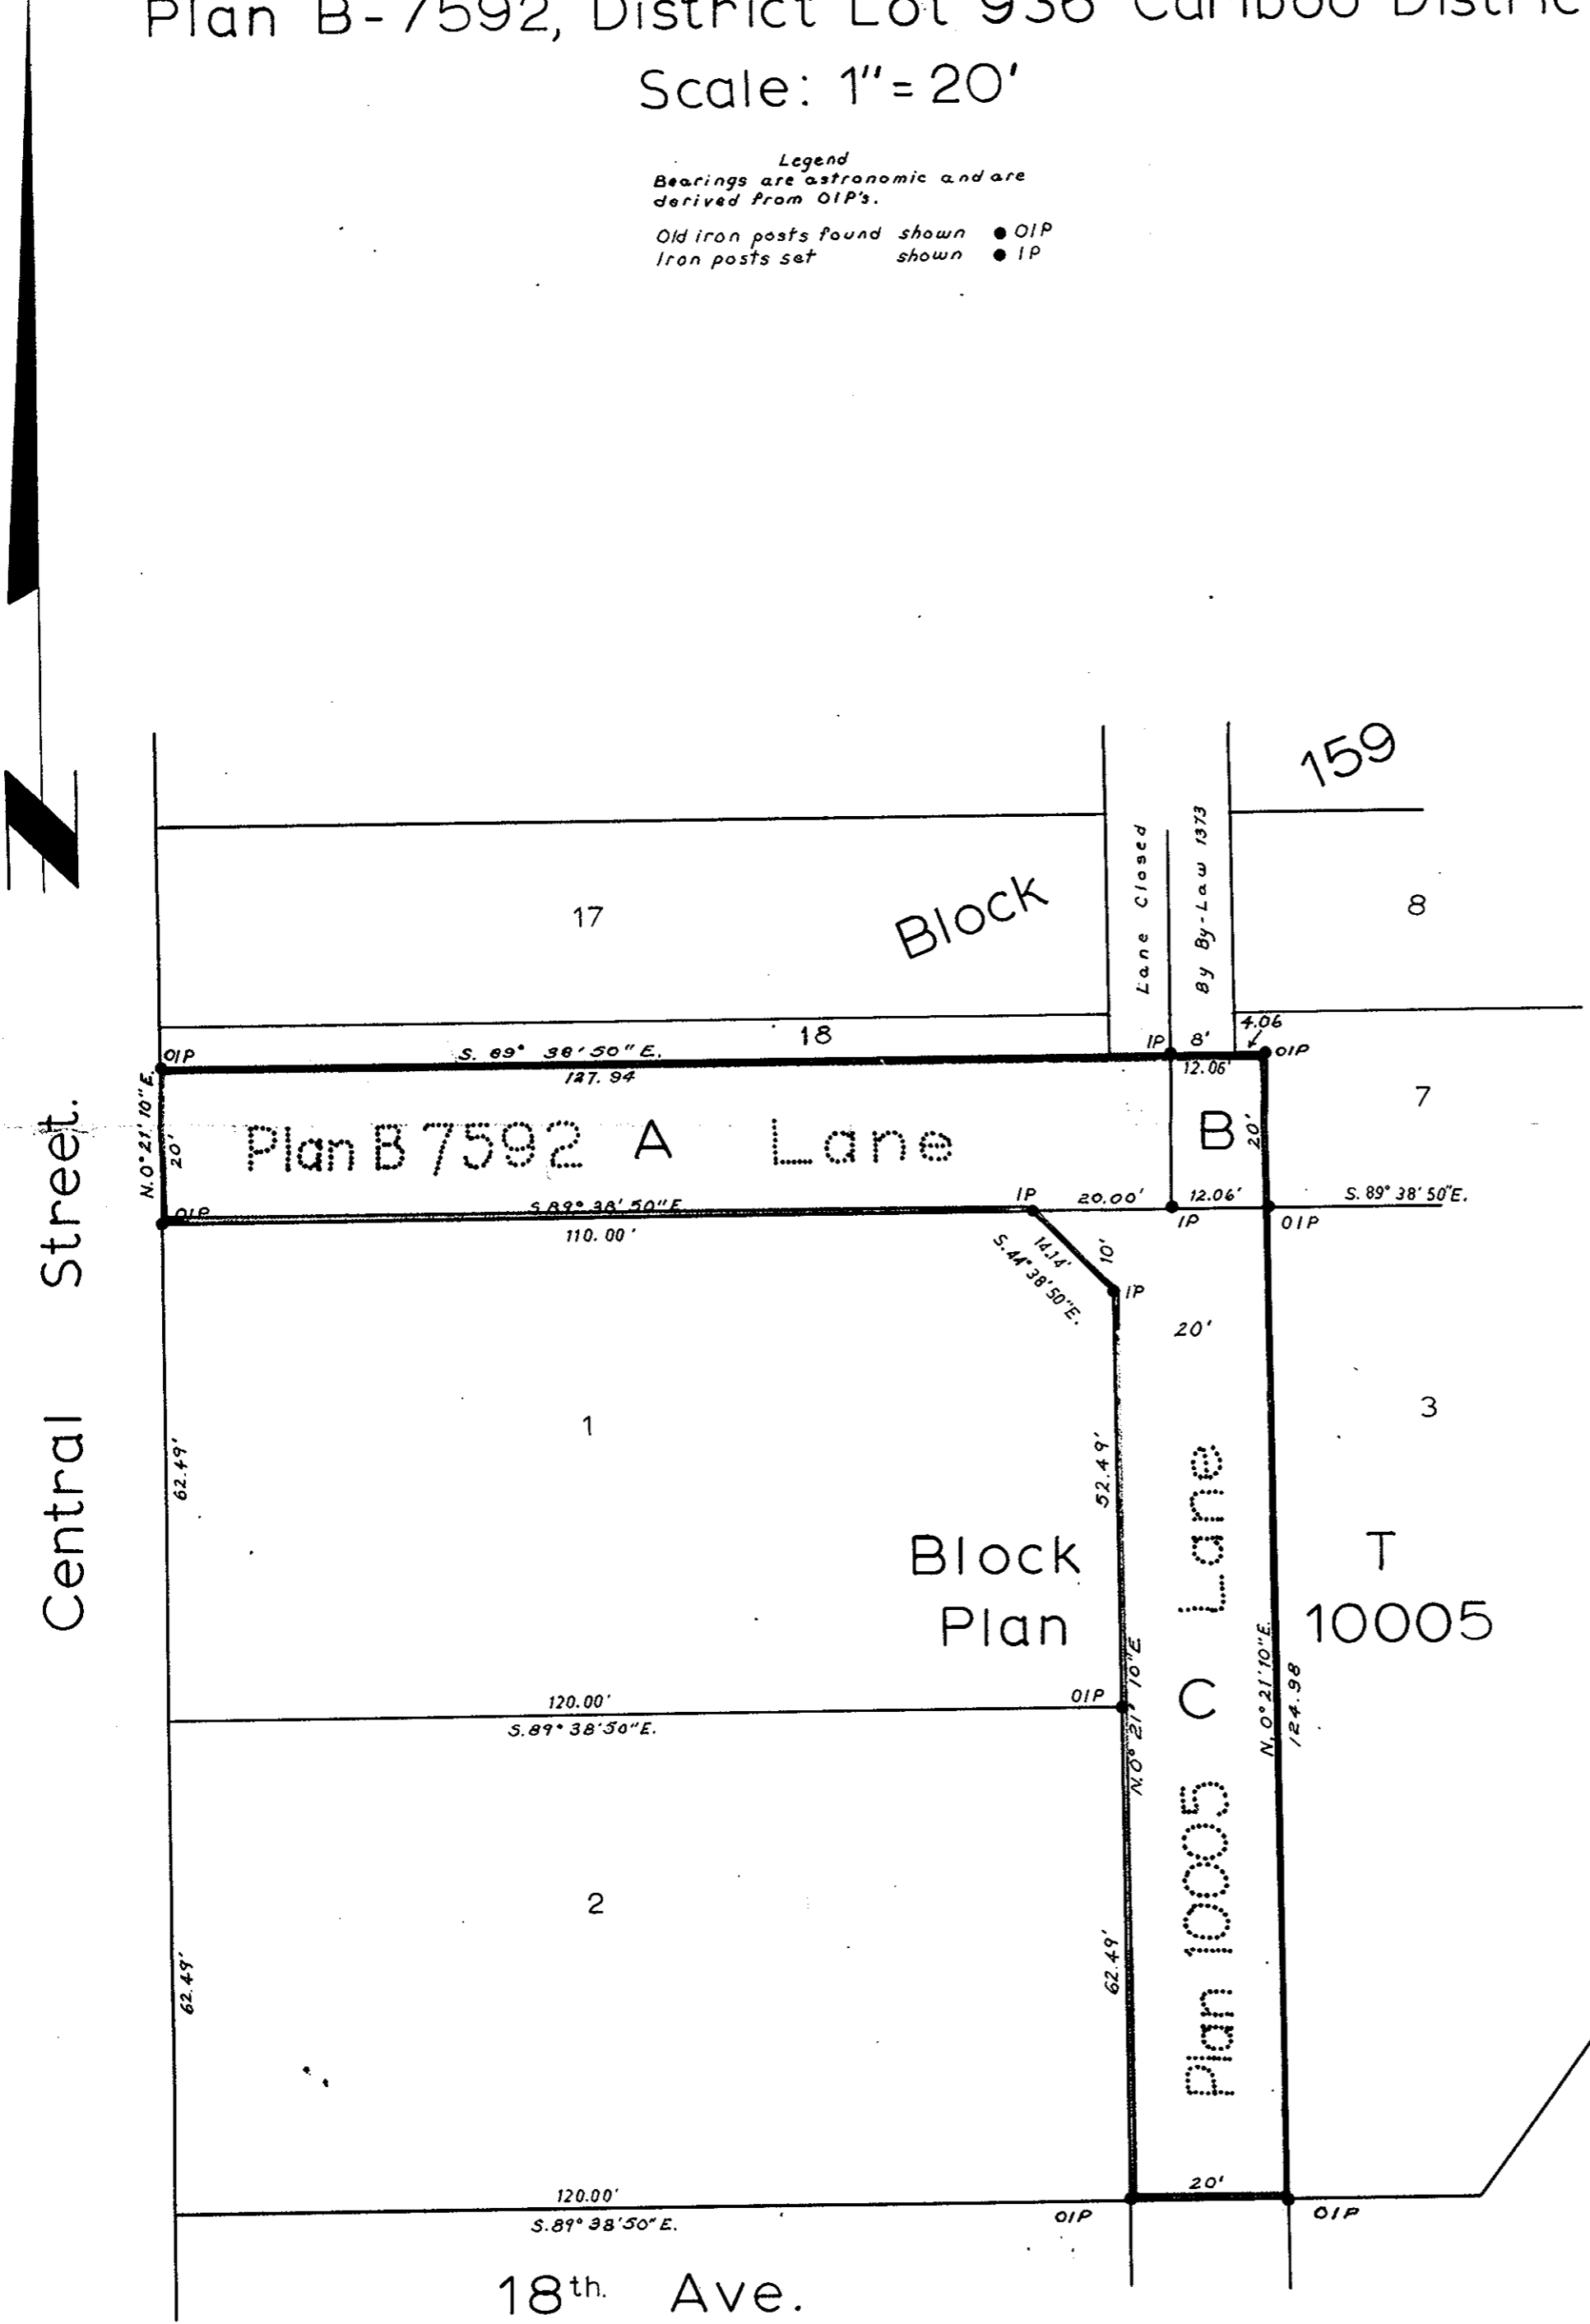

Certified Correct  
 this 20th day of Mar. 1964

*[Signature]*  
 R. J. Goble, B.C.L.S.

McWilliam, Whyte, Serle & Goble

British Columbia Land Surveyors

checked	F	S	D	X	Ref. No. 64285
R.S.	/	/	/	/	