

EXPLANATORY PLAN TO ACCOMPANY BY-LAW N° 1709
 OF THE CORPORATION OF THE CITY OF PRINCE GEORGE,
 BRITISH COLUMBIA, PREPARED PURSUANT TO SECTION 509,
 MUNICIPAL ACT, DIVERTING PART OF THE LANE WITHIN
 BLOCK 47, PLAN 1268,
DISTRICT LOT 343
 CARIBOO DISTRICT


SCALE: 1" = 50'

NOTE: Lane to be closed by By-law N° 1709
 shown outlined in red.

Lane to be dedicated by By-law N° 1709
 shown outlined in green.

PLAN N° **B 7862**
 Deposited in the Land Registry
 Office at Kamloops, B. C. this
 Thursday of April, 1964.

CHAS. J. S. FARRAND
 Registrar

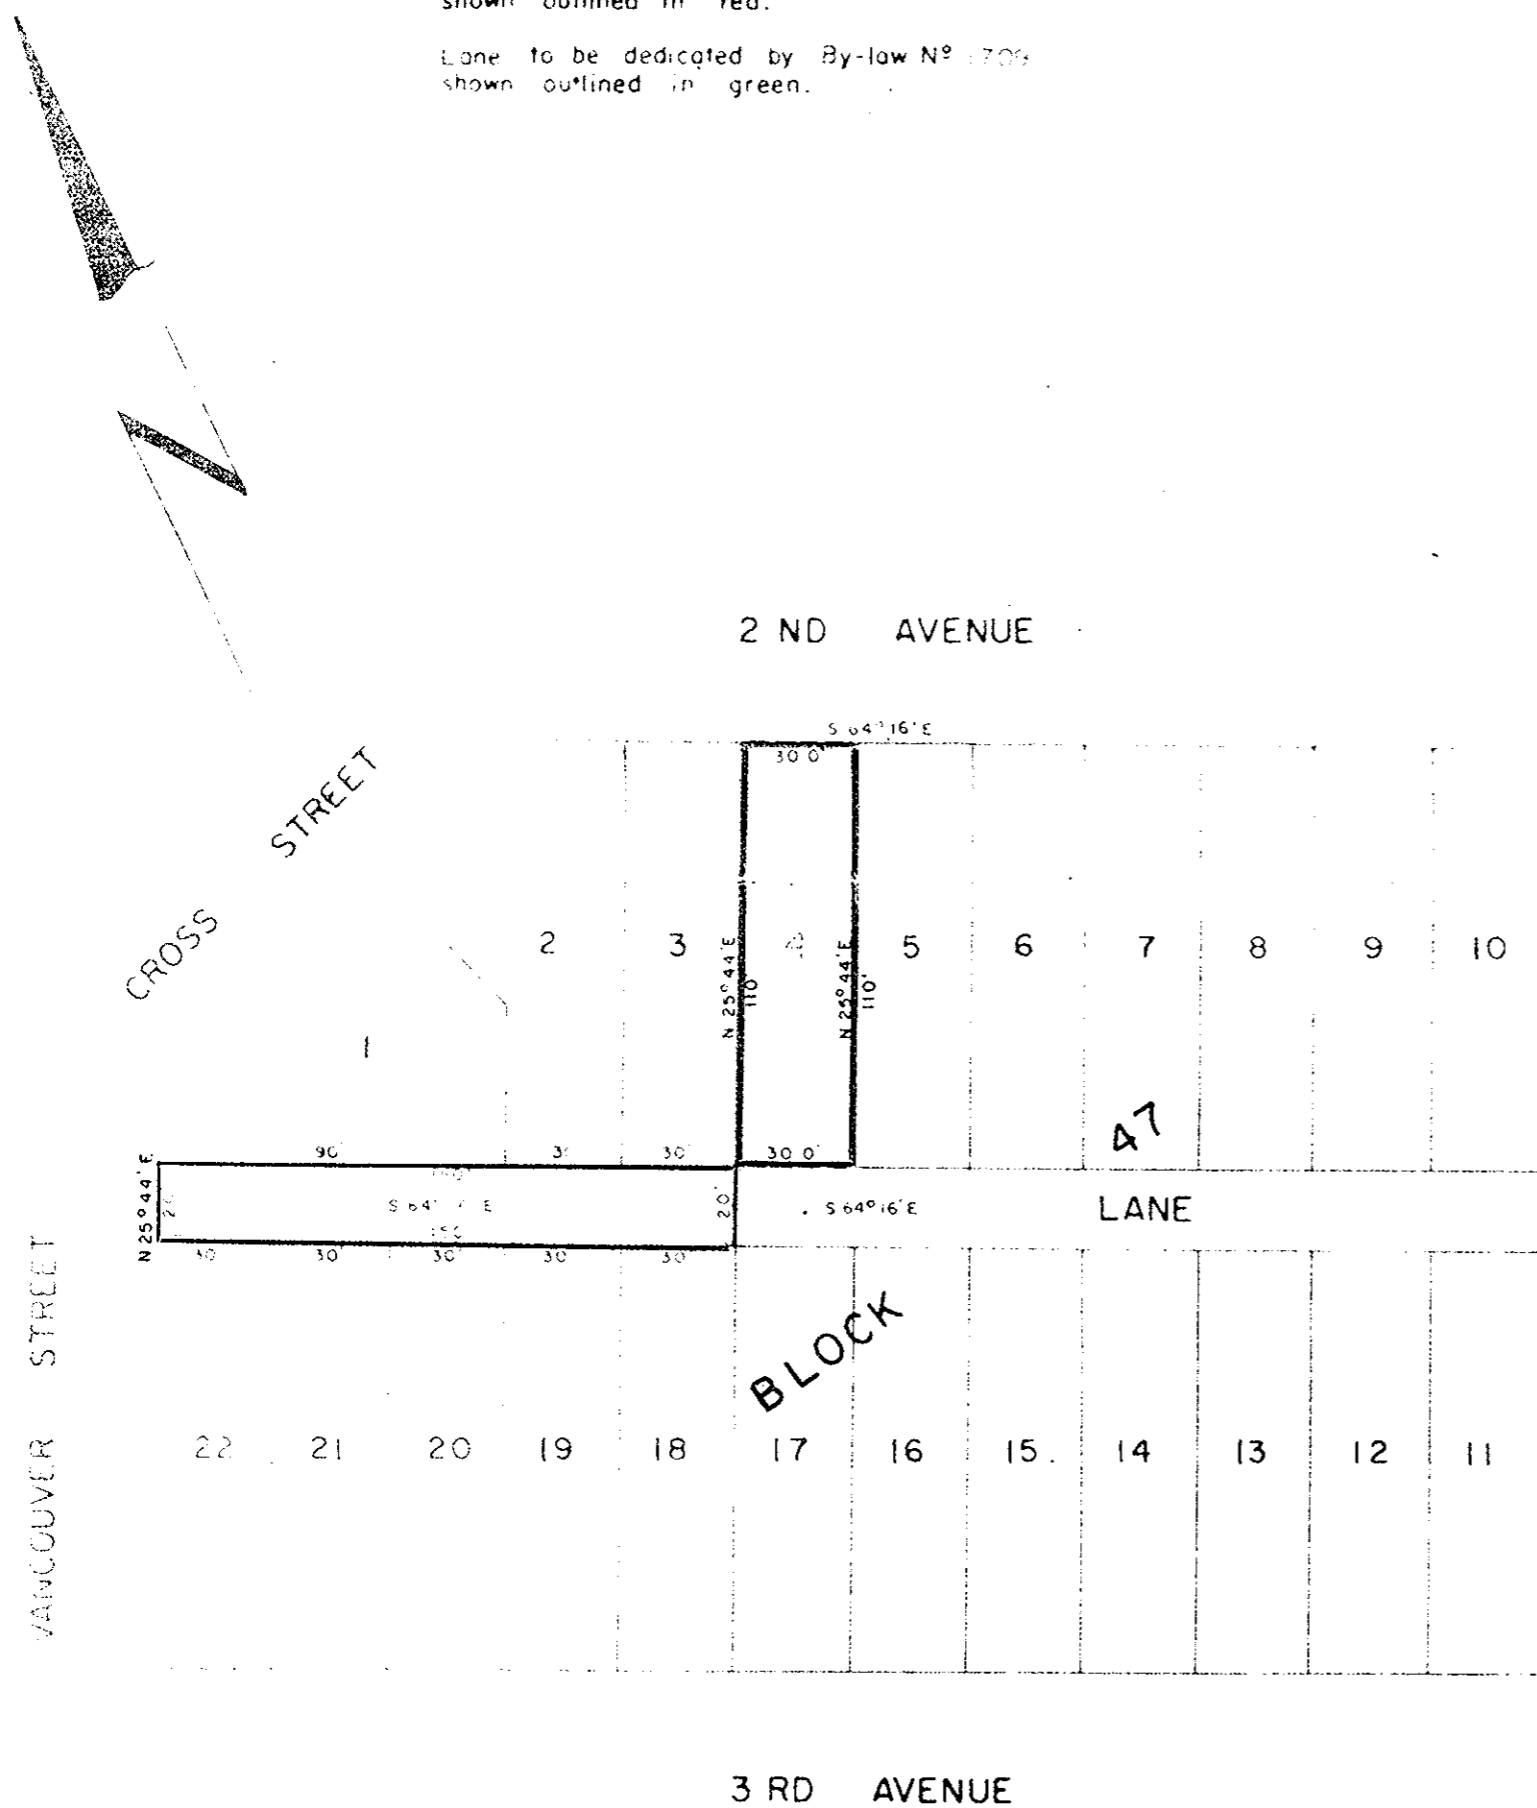

CERTIFIED CORRECT.
 According to information shown on Plan 1268,
 this 3rd day of December, 1964.

[Signature]
 D. A. DUFFY, B.C.L.S.

W. O. USHER & ASSOCIATES
 LAND SURVEYORS
 PRINCE GEORGE, B. C.
 1562