

PLAN B 7882


Explanatory Plan of Part of
 Lot 16, Block 267, Plan 1268
 District Lot 343
 Cariboo District

Scale: 1 inch = 40 feet

Bearings are astronomic and are derived from Plan 1268

Deposited in the Land Registry Office at Kamloops, B.C.
 this 15th day of June 1965

[Signature]
 Registrar

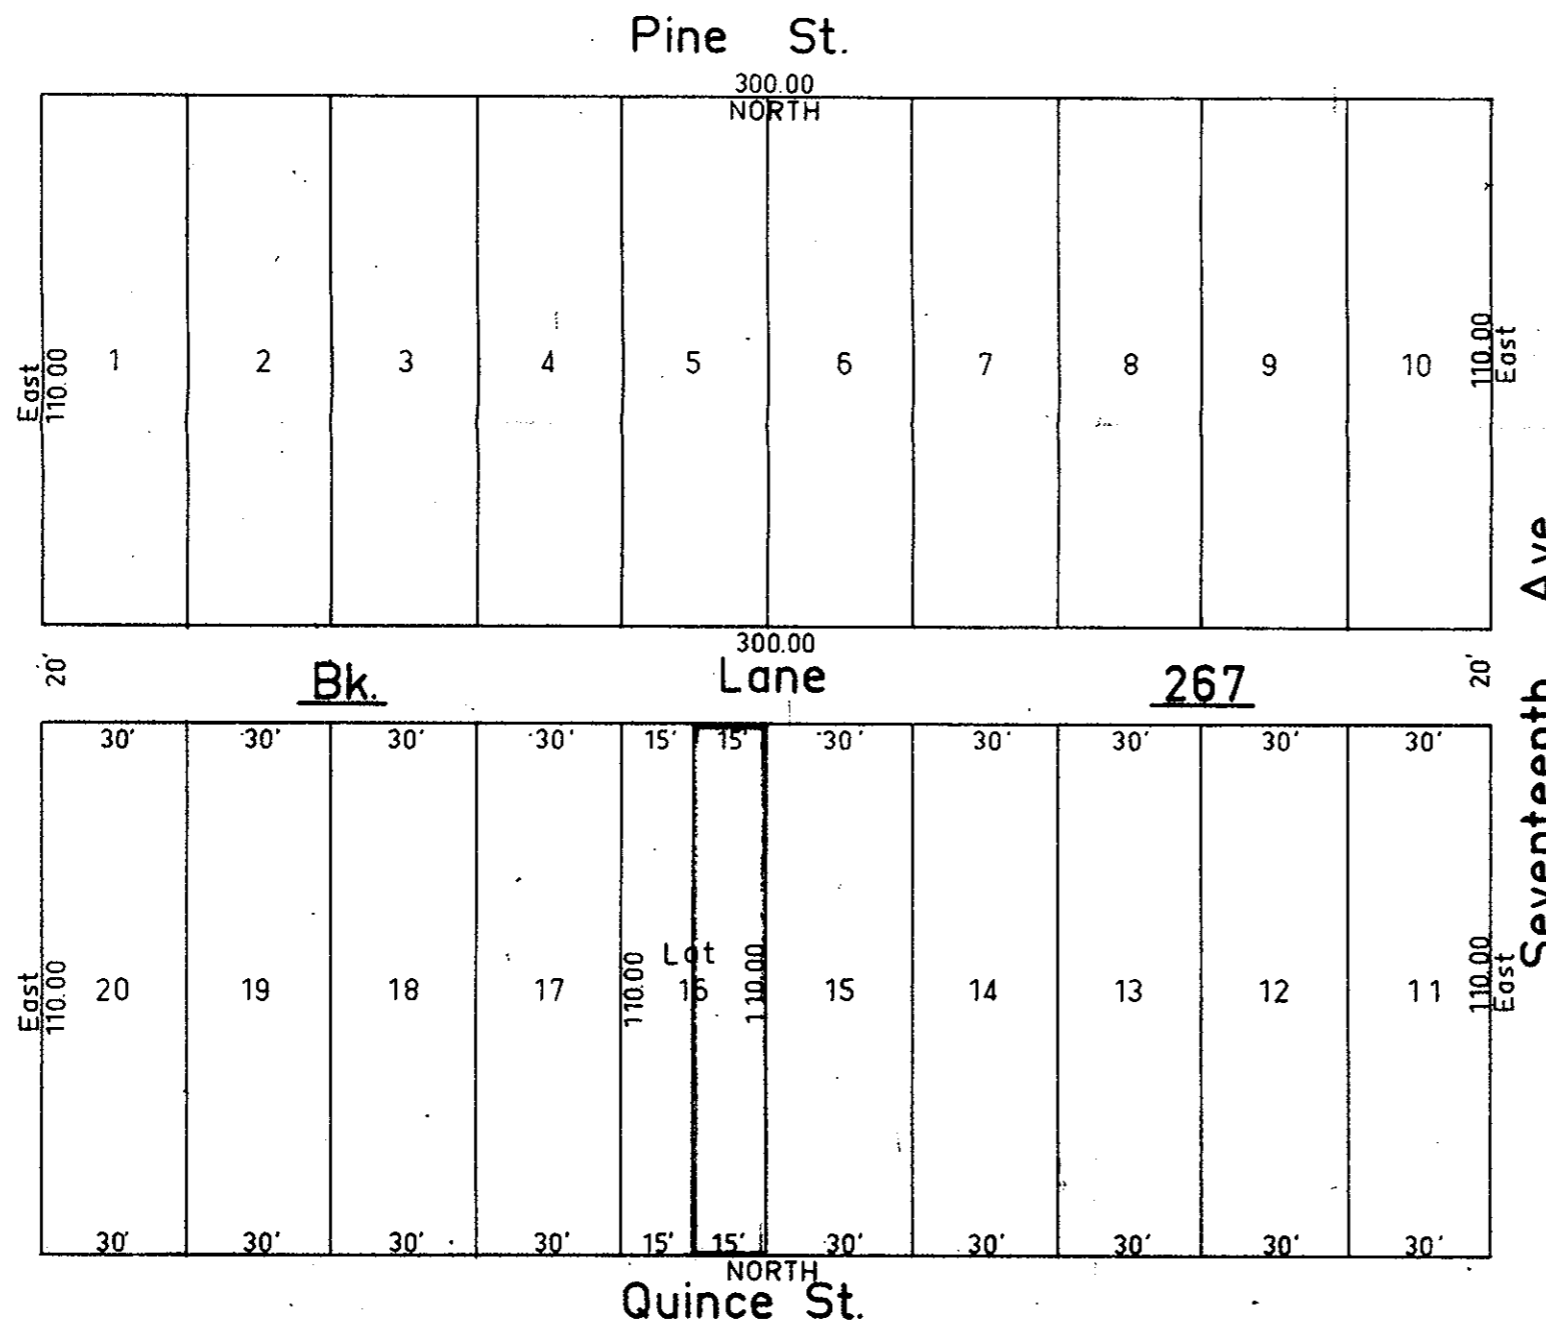

Certified correct:
 According to information shown on Plan 1268
 this 11th day of MAY 1965

[Signature]
 R.J. Goble, B.C.L.S.

Approved under the Land Registry Act
 this 11 day of May 1965

[Signature]
 Approving Officer, City of Prince George, B.C.

Mc William, Whyte, Serle & Goble
 British Columbia Land Surveyors

Checked	f	s	d	x	3	Ref. No. 65112
---------	---	---	---	---	---	----------------