

Explanatory Plan to Accompany By-Law ~~1728~~ 1750
 City of Prince George, B.C. Closing part of
 Prince Rupert Street adjacent to Lot 1, Block 129,
 Plan 1268, District Lot 343, Cariboo District.

Plan No B7884
 Deposited in the Land Registry Office at Kamloops, B.C.
 this 25 day of June 1965.

Scale: 1 inch = 200 feet

Chas. Goble
 Registrar

LEGEND


Bearings are astronomic and are derived from
 Plan 1268
 Old standard concrete posts found shown ● OPCon
 Old lead plugs found shown ■ OLP
 Old iron posts found shown ○ OIP
 Iron posts set shown • IP
 Lead plugs set shown ■ LP

DETAIL


Scale: 1 inch = 20 feet

Key Plan

See Detail

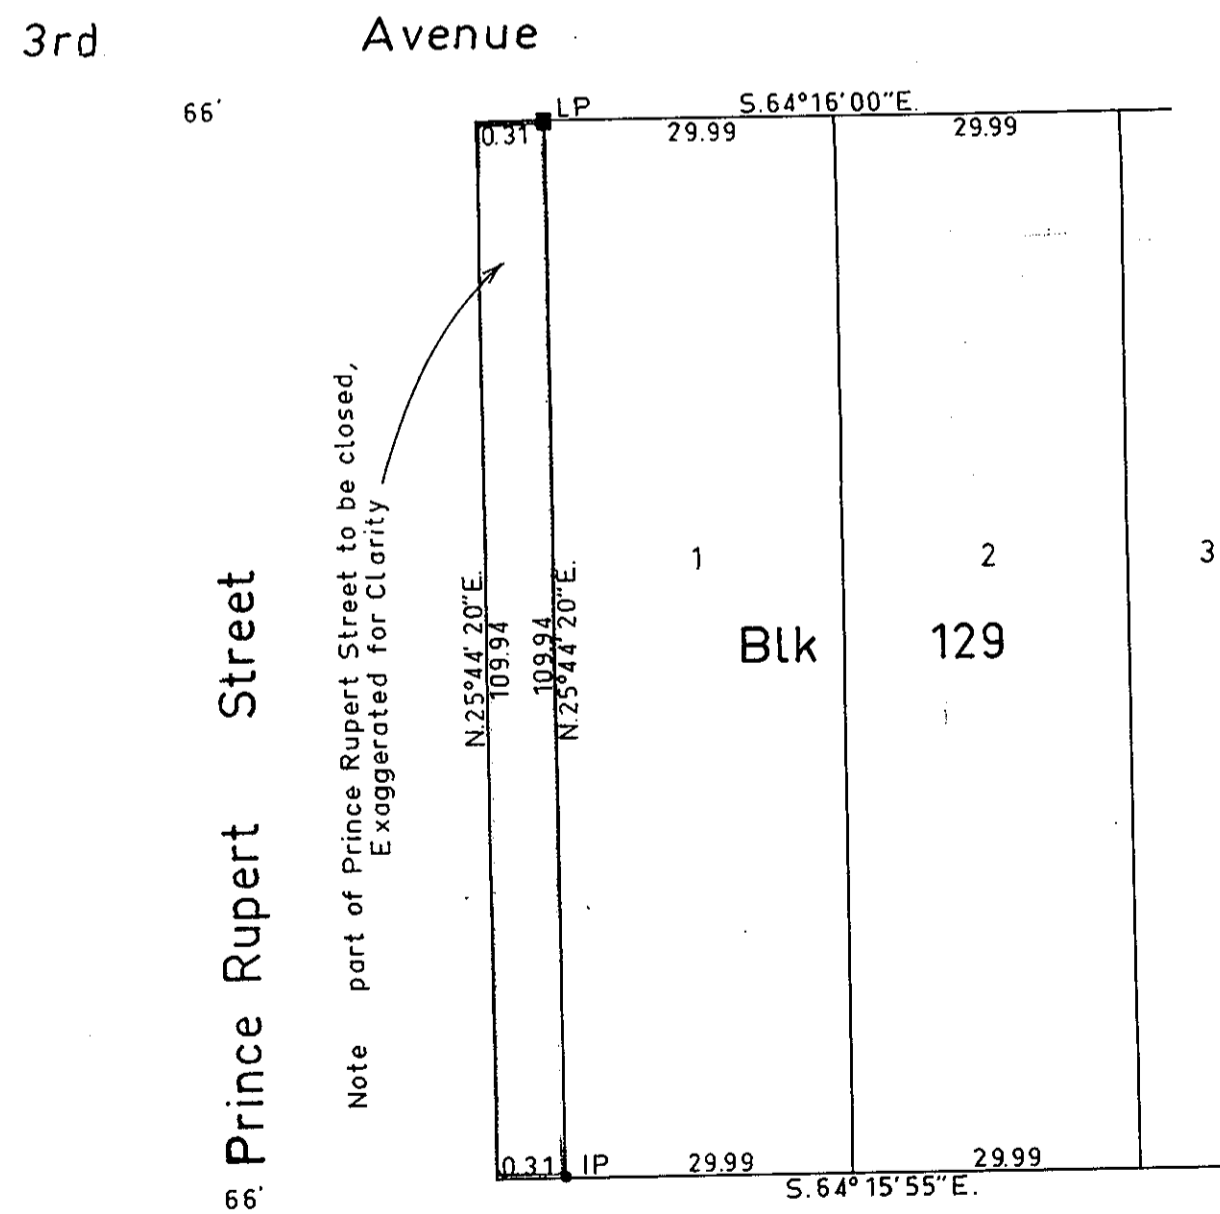

Note part of Prince Rupert Street to be closed,
 Exaggerated for Clarity

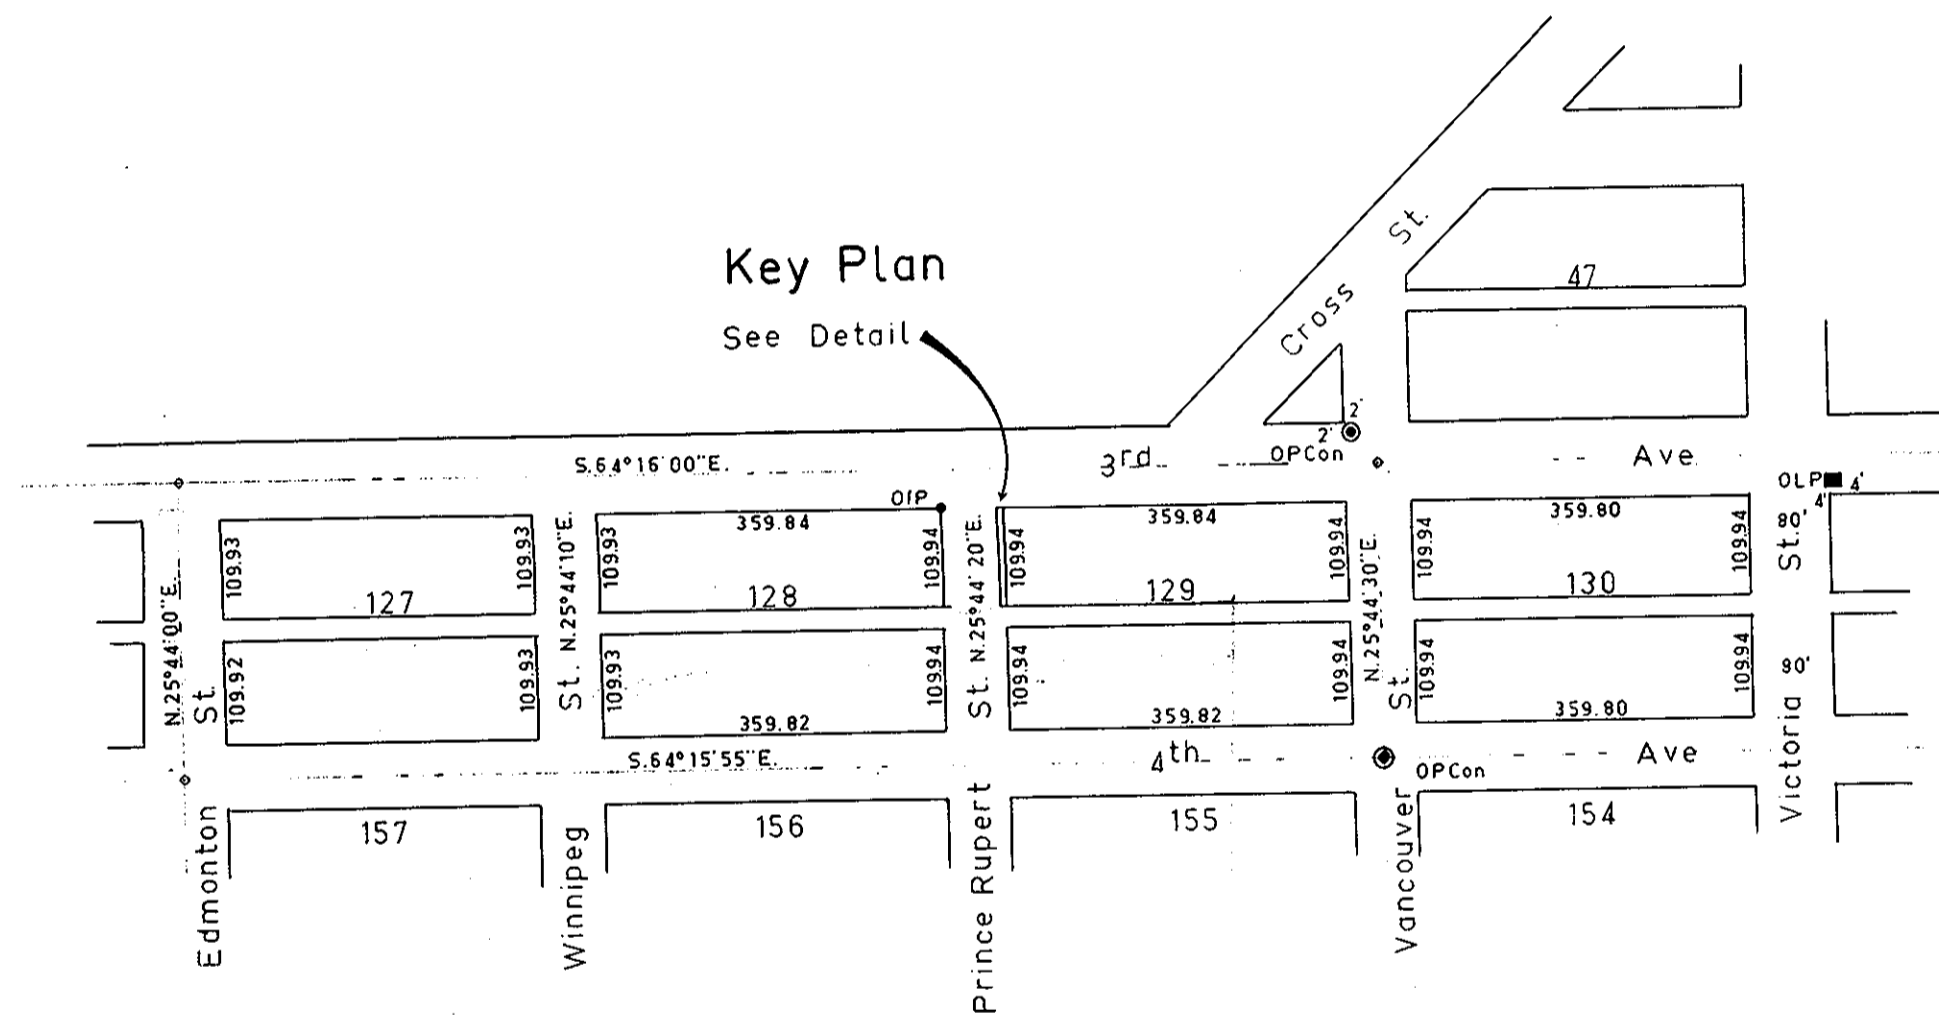

I, R. J. Goble of the City of Prince George,
 British Columbia Land Surveyor, make oath and
 say that I was present at and did personally
 superintend the survey represented by this
 plan and that the survey and plan are correct
 The said survey was completed on
 the 19th day of MARCH 1965.

R. J. Goble
 B.C.L.S.

Sworn before me at Prince George
 this 23 day of MARCH 1965.

W. P. Whyte
 A Commissioner for taking oaths
 within British Columbia

McWilliam, Whyte, Serle, & Goble
 British Columbia Land Surveyors

Checked	f	s	d	x
	✓	✓	✓	✓

Ref. No. 65100-8