

# PLAN B 7899


Plan to Accompany By Law No. 1744  
 City of Prince George  
 Closing Part of Lane in Block 187,  
 Plan 1268, District Lot 343.  
 Cariboo District

Deposited in the Land Registry Office at Kamloops, B.C.  
 on the 10<sup>th</sup> day of August 1965.

*[Signature]*  
 Registrar

**RECORDS  
 SECTION**

Scale: 1 inch = 100 feet

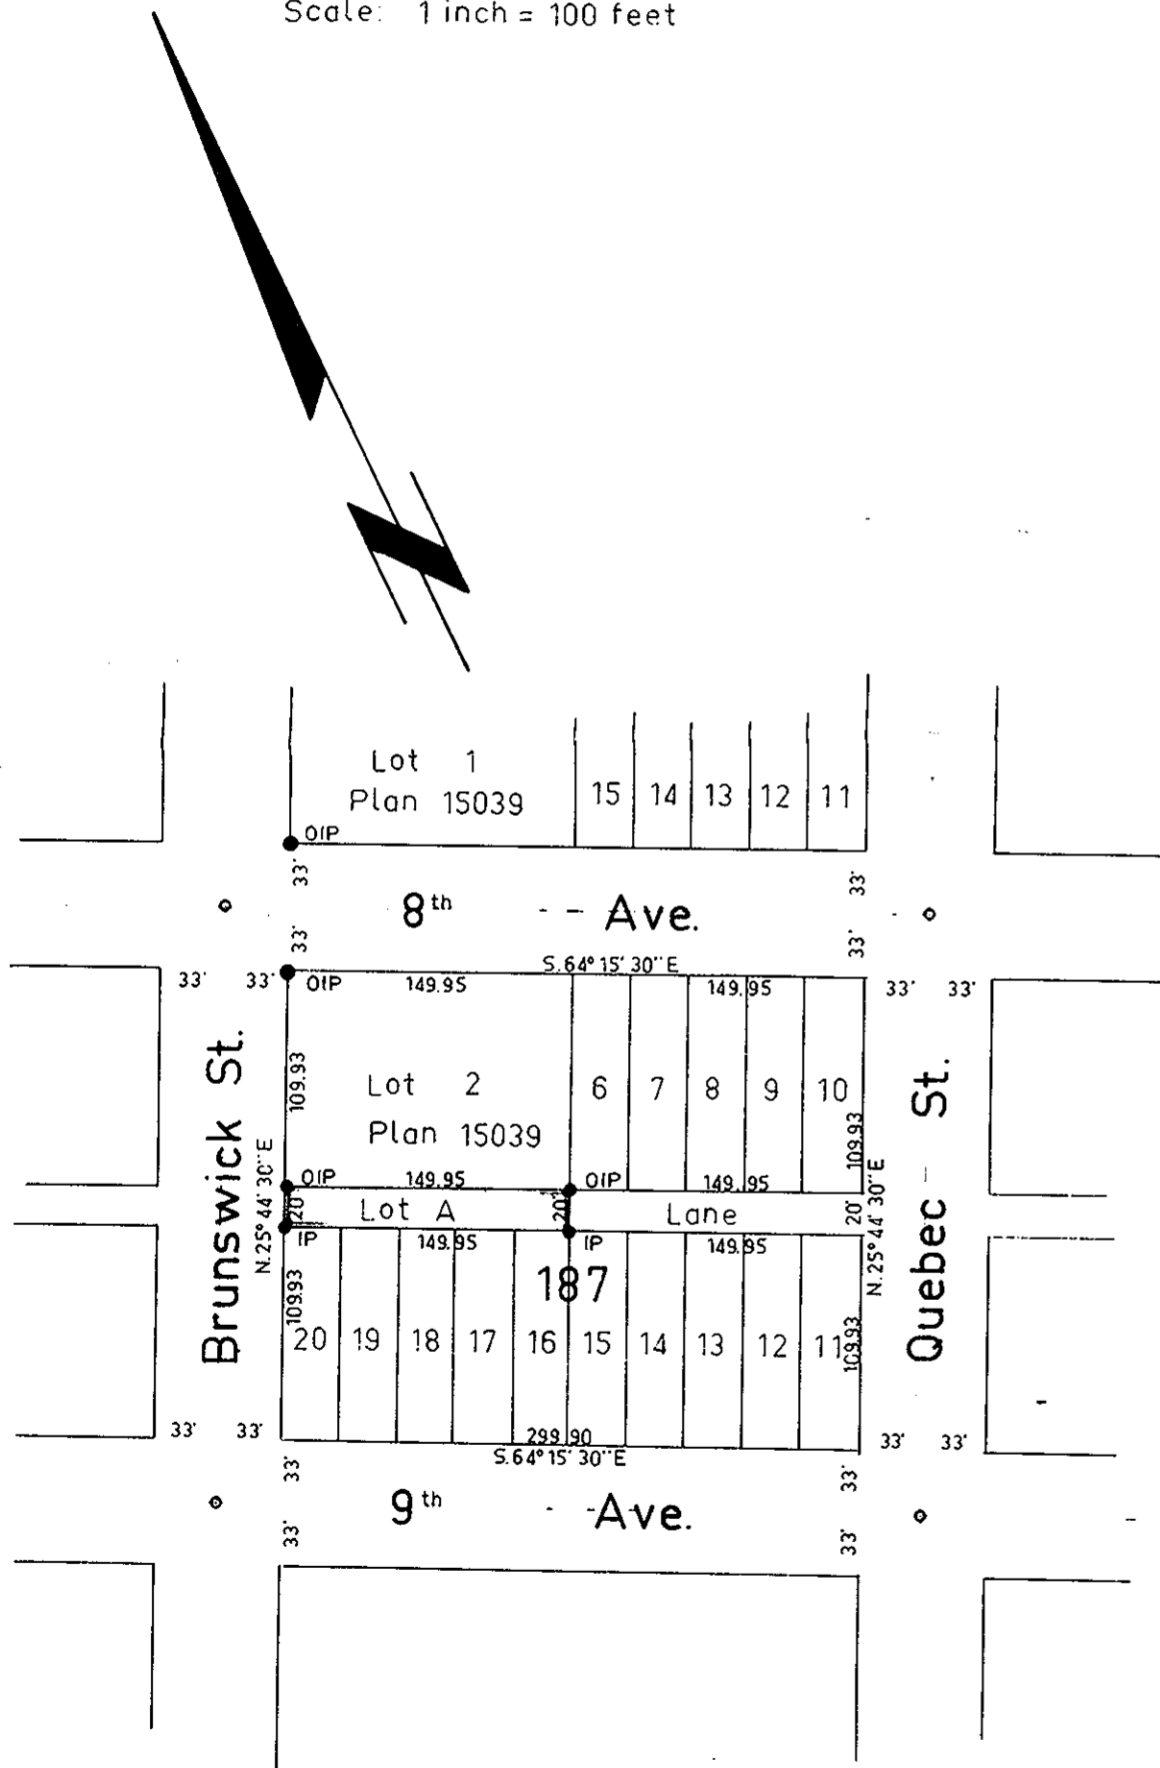

### LEGEND

Bearings are astronomic and are derived from  
 Plan 1268

Old Iron Posts found, shown OIP  
 Iron Posts set, shown IP

Certified Correct:  
 This 15<sup>th</sup> day of July 1965.

*[Signature]*  
 R. J. Goble, B.C.L.S.

McWilliam, Whyte, Serle & Goble  
 British Columbia Land Surveyors

Checked	f	s	d	x
---------	---	---	---	---

Ref. No. 65100-22