

# Plan to accompany By-law No. 1777 City of Prince George, Closing part of Lane of Plan 14717 - Lot 343 - Cariboo District

SCALE: 100 ft. = 1 inch


PLAN No. **B-7923**  
Deposited in the Land Registry Office  
at Kamloops B.C. this \_\_\_\_\_ day of \_\_\_\_\_ 1965

\_\_\_\_\_  
Registrar

Bearings are astronomic derived from  
southerly boundaries of Lots 1 to 12, PLAN 14717

Old iron stakes shown • OIP  
Iron stake set shown • IP

C.N.R. R/W

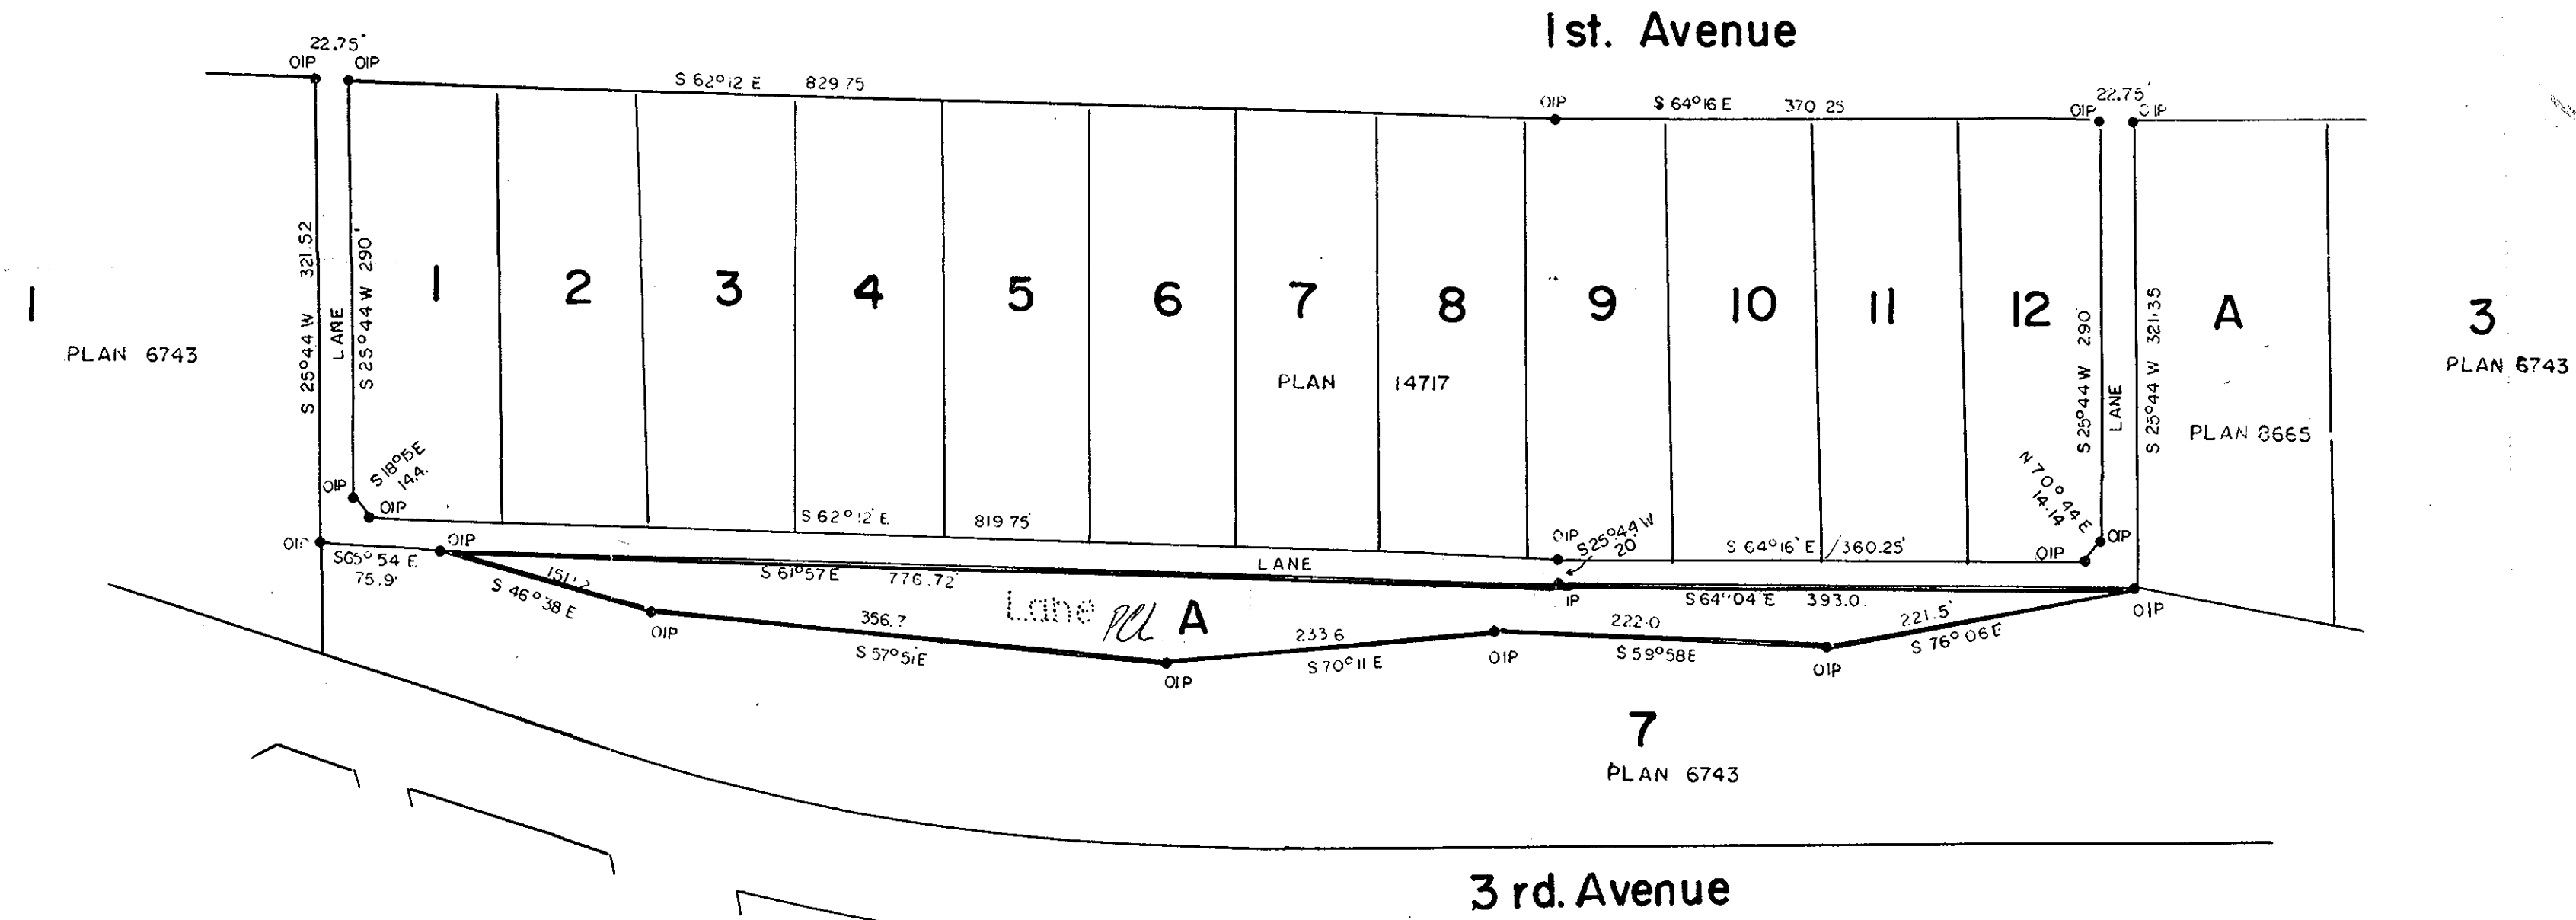

Corporation of City of Prince George

\_\_\_\_\_  
MAYOR

\_\_\_\_\_  
CITY CLERK

APPROVED UNDER THE LAND REGISTRY ACT  
THIS \_\_\_\_\_ DAY \_\_\_\_\_ 1965

\_\_\_\_\_  
Approving Officer - City of Prince George

I, J. A. F. Campbell of city of Prince George a British Columbia land surveyor make oath and say that I was present at and did personally superintend the survey represented by this plan and that the survey and plan are correct. The said survey was completed on the 20th day of September 1965

*J. A. F. Campbell*

Sworn before me  
this 19th day of October 1965

*W. J. [Signature]*

\_\_\_\_\_  
A Commissioner for taking affidavits  
for Prov. of British Columbia