


Plan to Accompany By Law No. 1816
 City of Prince George.
 Closing Part of Lane in Block 132
 Plan 1268 District Lot 343
 CARIBOO DISTRICT

Scale 1"=100'

1690
 Plan No B7939
 Deposited in the Land Registry Office at Kamloops
 on the 18 day of Jan 1966

H. Kennedy
 REGISTRAR

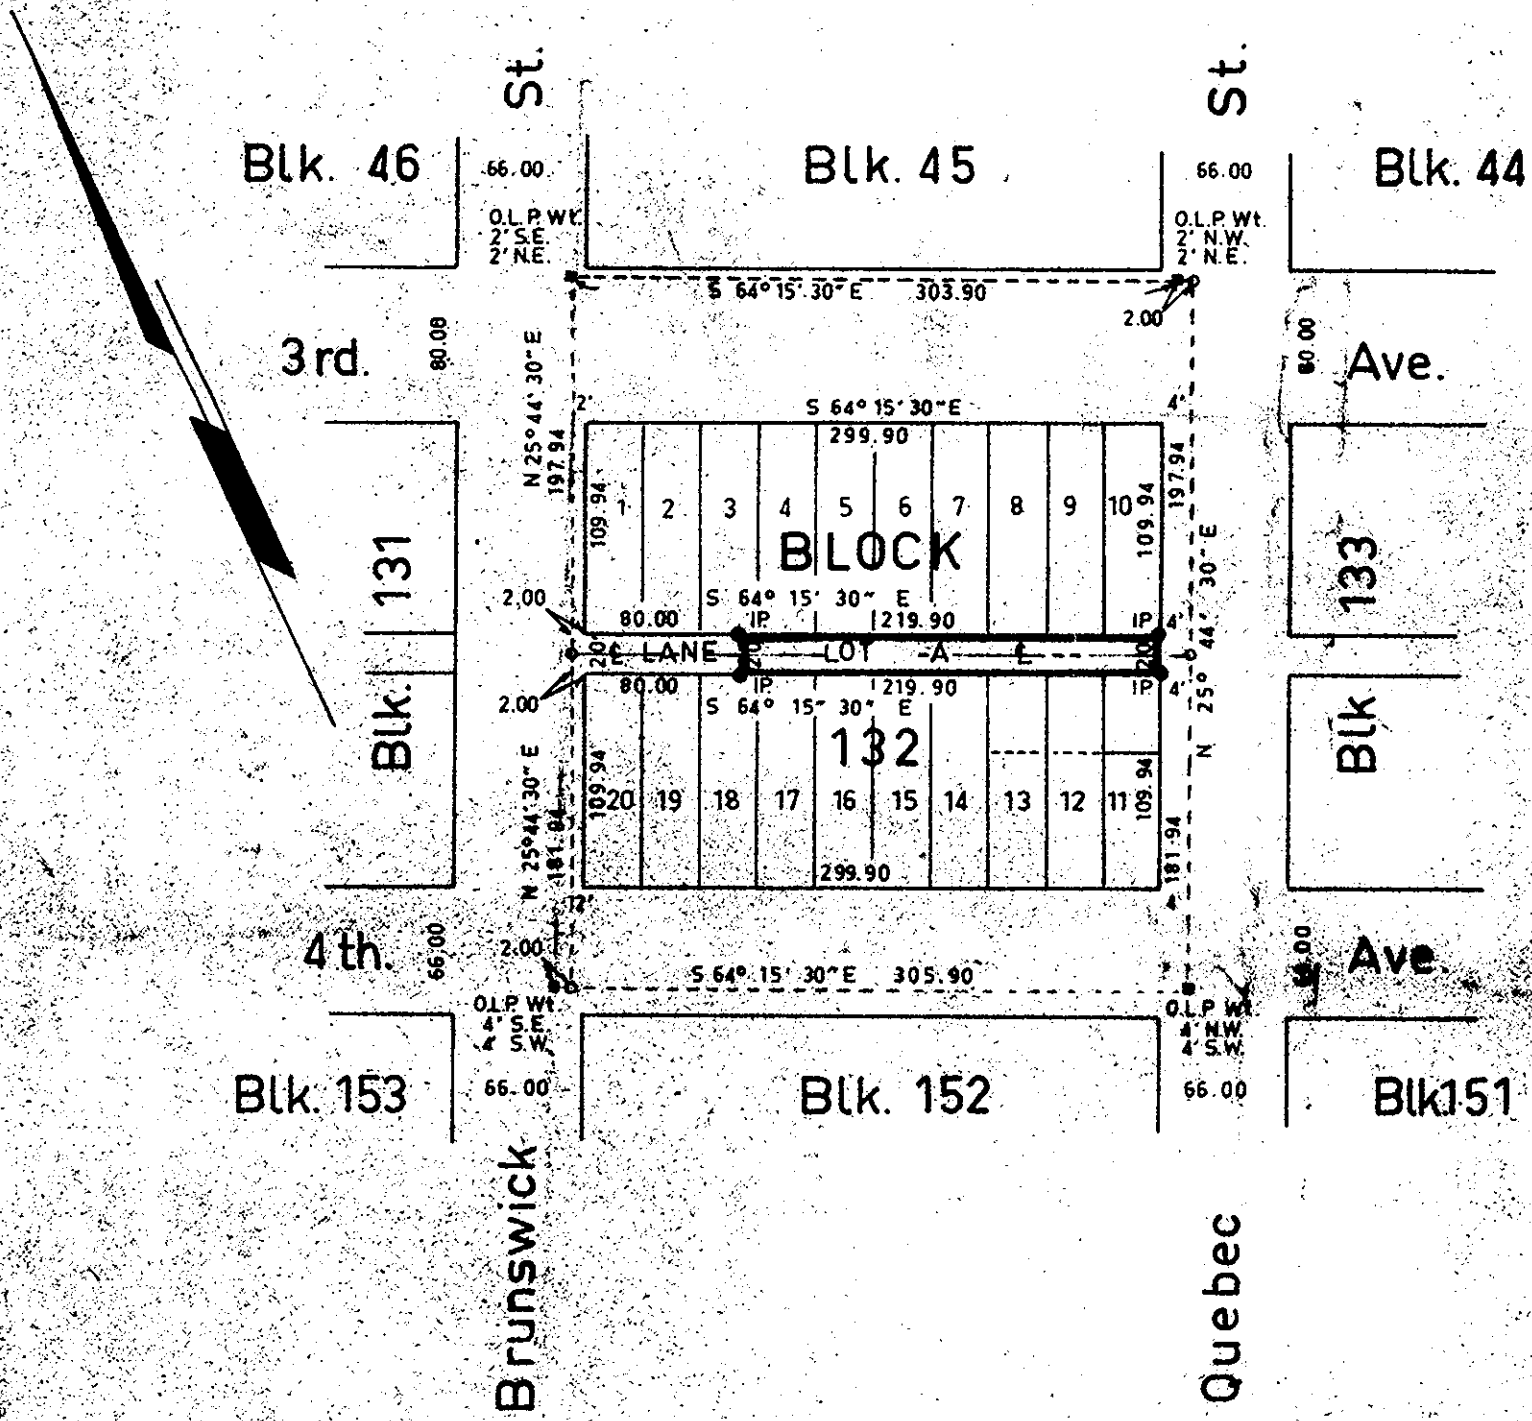

Legend
 Bearings are astronomic and are derived from
 Plan 1268
 Old lines not found shown ● O.L.P.
 Witness shown ● W.
 Iron post set shown ● I.P.

Certified Correct
 this 8th day of December 1965
[Signature]
 R. J. Goble B.C.L.S.

McWilliam Whyte Serle & Goble
 British Columbia Land Surveyors
 checked F S O X Ref. No. 65100-41