


Plan to Accompany the Petition of the
 City of Prince George to Cancel: Lots 1 to 13
 inclusive, Block 200; Lots 8 to 13 inclusive, Block 201
 and Lots 8, 9 and 10, Block 210; Plan 1268
 and all Roads and Lanes Contained therein.
 District Lot 343, Cariboo District

SCALE: 1" = 100'

Plan No. B-7965
 Deposited in L.R.O. at
 Kamloops this 28th day
 of April 1966
 H.T. Kennedy
 Registrar

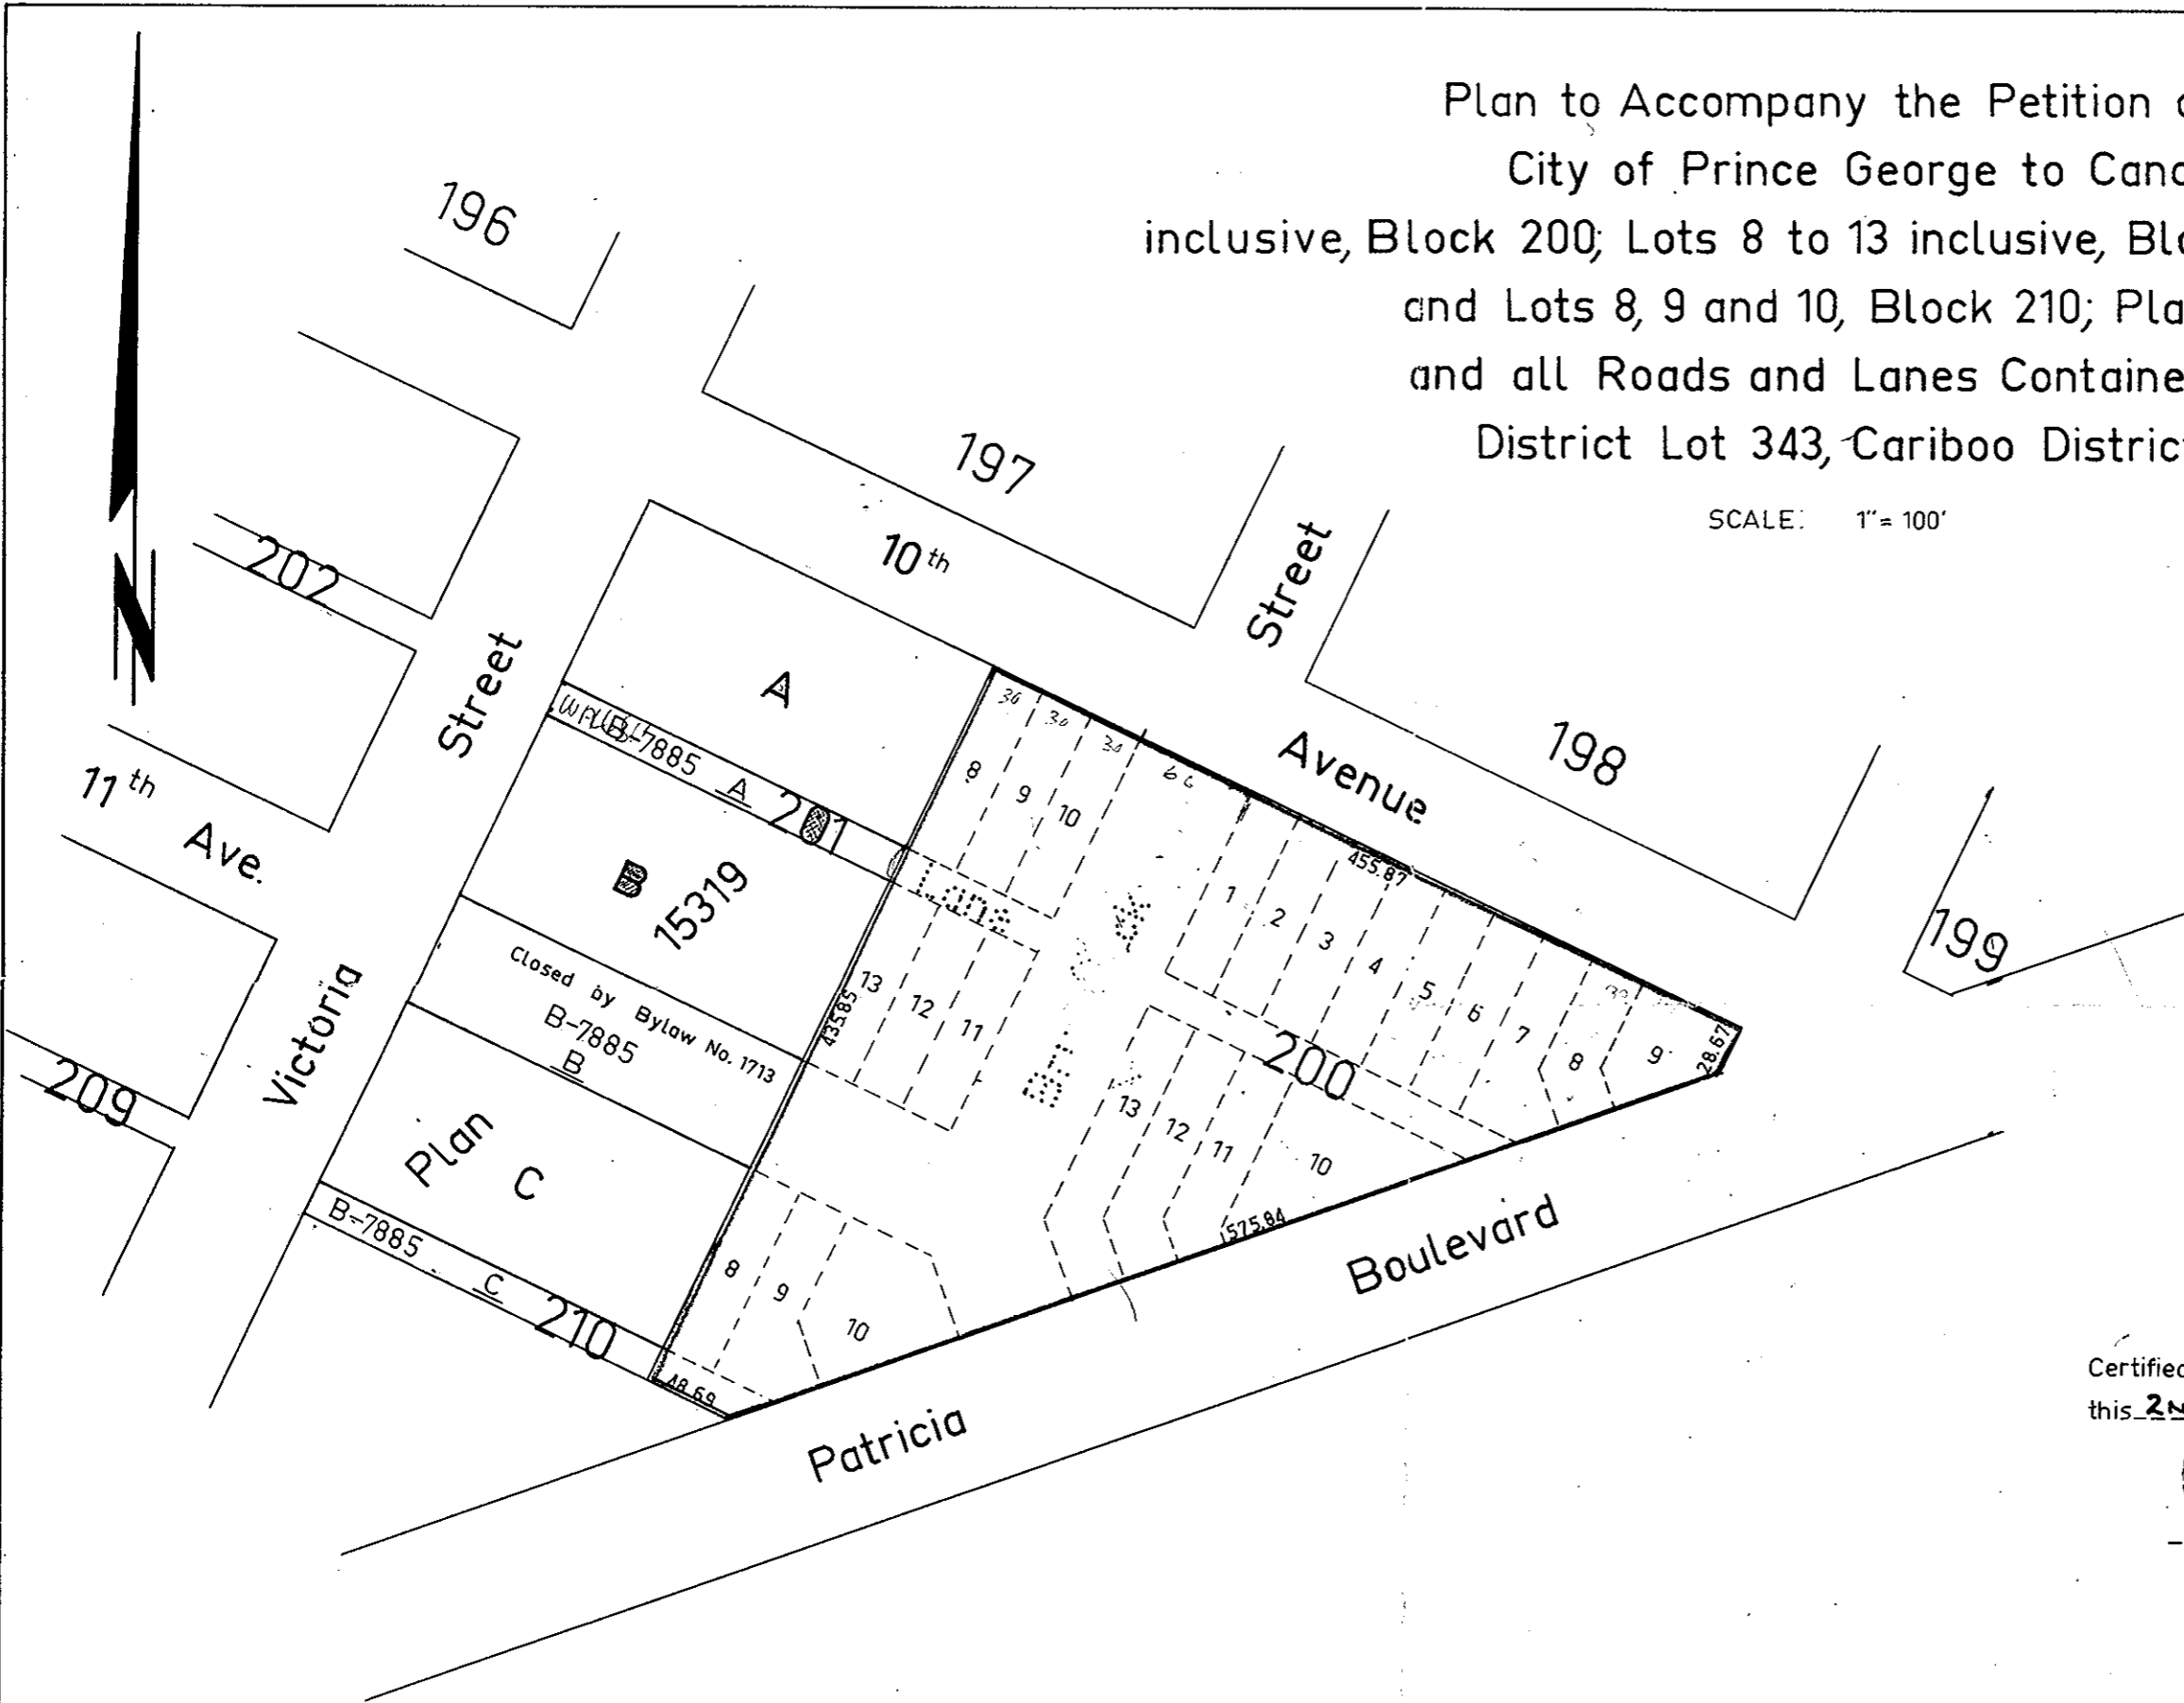

Certified correct:
 this 2ND day of DEC. 1965.

[Signature]
 R. J. Goble, B.C.L.S.

SD. 216

McWilliam, Whyte, Serle & Goble
 British Columbia Land Surveyors

Checked R.G.	f	s	d	x	Ref. No. 65100-37
-----------------	---	---	---	---	-------------------