



REGISTRAR

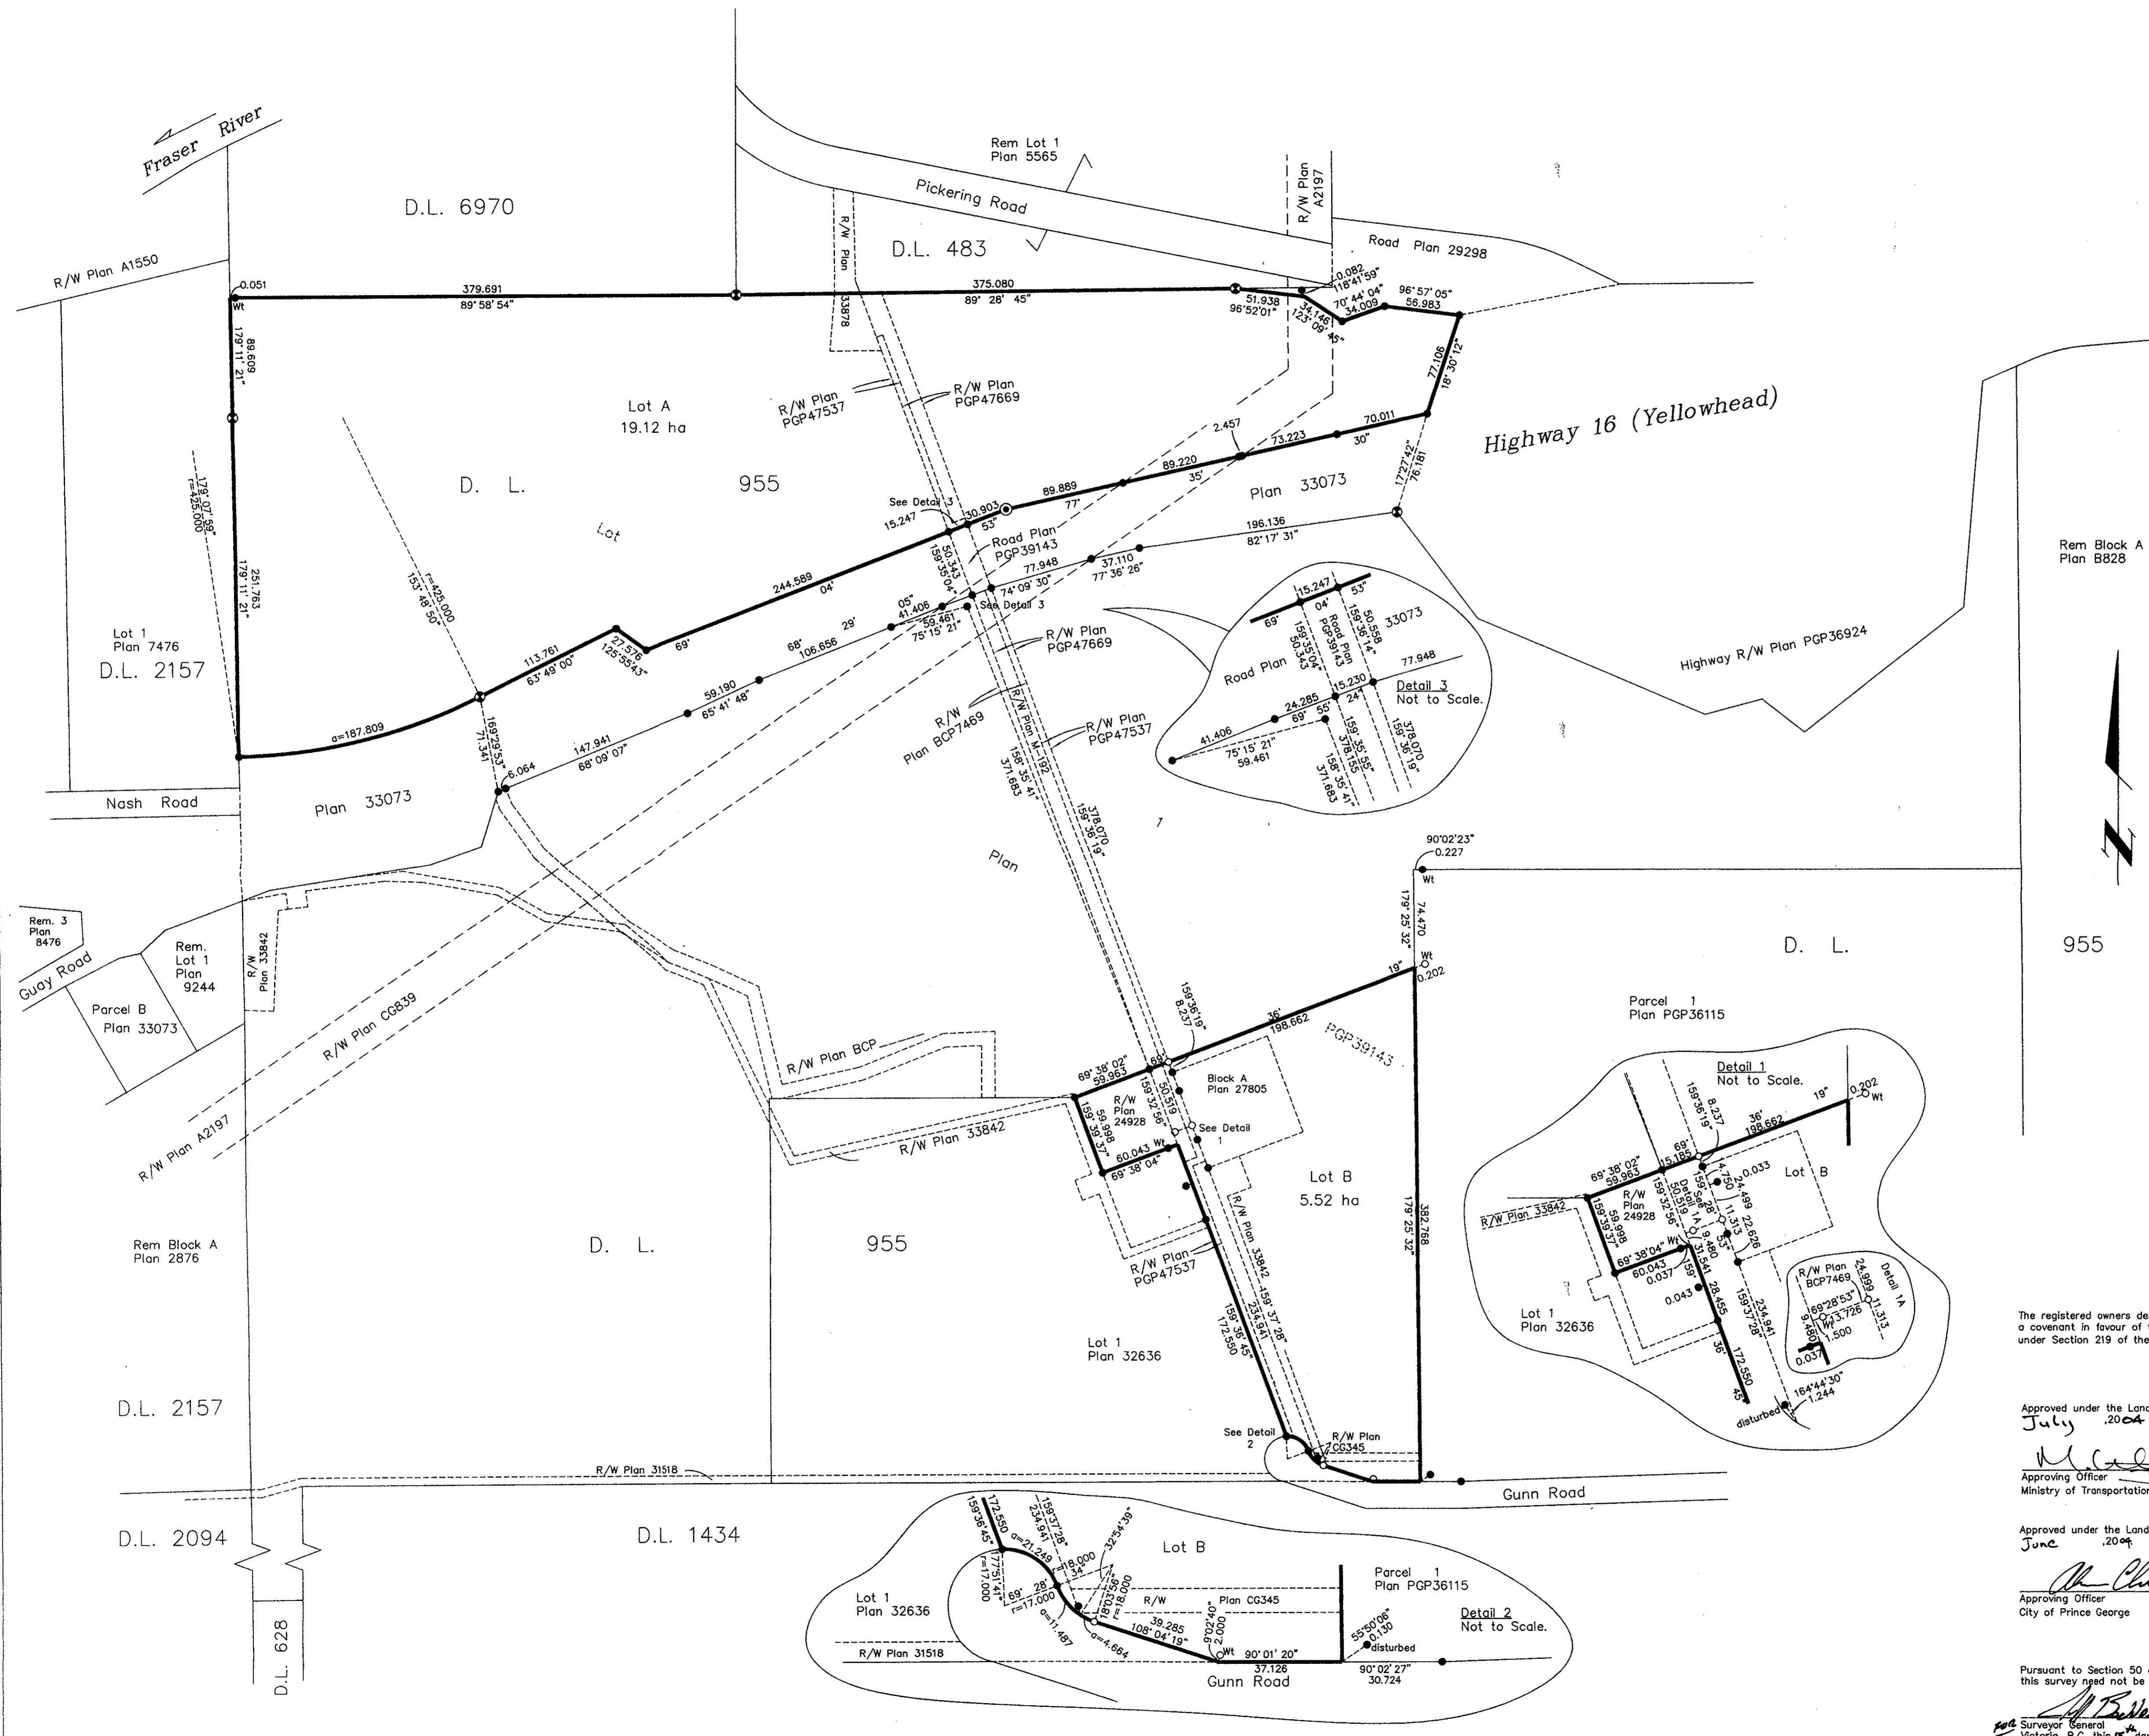

PLAN OF SUBDIVISION OF PART OF LOT 1, DISTRICT LOT 955, CARIBOO DISTRICT, PLAN PGP39143. B.C.G.S. 93G.097

Scale: 1 : 2500 (Distances are in metres)

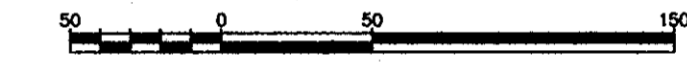

Bearings are astronomic, derived from Plan PGP39143 - West Bdy = 179°11'21"

LEGEND

- ⊙ Standard Concrete Post Found
- ⊕ Standard Capped Post Found
- Standard Iron Post Found
- Standard Iron Post Placed

Rem Block A Plan B828

D. L. 955

Parcel 1 Plan PGP36115

Lot B 5.52 ha

Lot 1 Plan 32636

Lot 1 Plan 32636

Lot 1 Plan 32636

Parcel 1 Plan PGP36115

The registered owners designated hereon has entered into a covenant in favour of the City of Prince George under Section 219 of the Land Title Act.

Approved under the Land Title Act this 9<sup>th</sup> day of July 2004

Approving Officer  
Ministry of Transportation

Approved under the Land Title Act this 25<sup>th</sup> day of June 2004

Approving Officer  
City of Prince George

Pursuant to Section 50 of the General Survey Instruction Regulations, this survey need not be intergrated with survey control.

Surveyor General  
Victoria, B.C. this 15<sup>th</sup> day of APRIL, 2004.

Owner: British Columbia Buildings Corporation

Authorized Signatory  
A. DYNE TORSESON  
Print Name: *A. Dyne Torseson*

Authorized Signatory  
W. FRED  
Print Name: *W. Fred*

Witness to both  
ROBYN HOESON  
Print Name: *Robyn Hoeson*

Address  
3350 DOUGLAS ST.  
VICTORIA, BC V8Z 3L1  
Postal Code

OCCUPATION  
LEGAL ASSISTANT

I, Gordon Kilbride, a British Columbia Land Surveyor, of Prince George, in British Columbia, certify that I was present at and personally supervised the survey represented by this plan, and that the survey and plan are correct. The field survey was completed on the 16 day of December, 2003. The plan was completed and checked, and the checklist filed under #13636, on the 7th day of April, 2004.

Gordon Kilbride  
Gordon Kilbride, B.C.L.S.

This plan lies within the Fraser-Fort George Regional District.

KILBRIDE LAND SURVEYING LTD.  
British Columbia Land Surveyors  
Prince George, B.C.  
Ph: (250) 562-1196 Fax: 562-3656  
F.B.- WQ49 | D.L.- 955 | File No. - 0002715