


REGISTRAR

BW493927

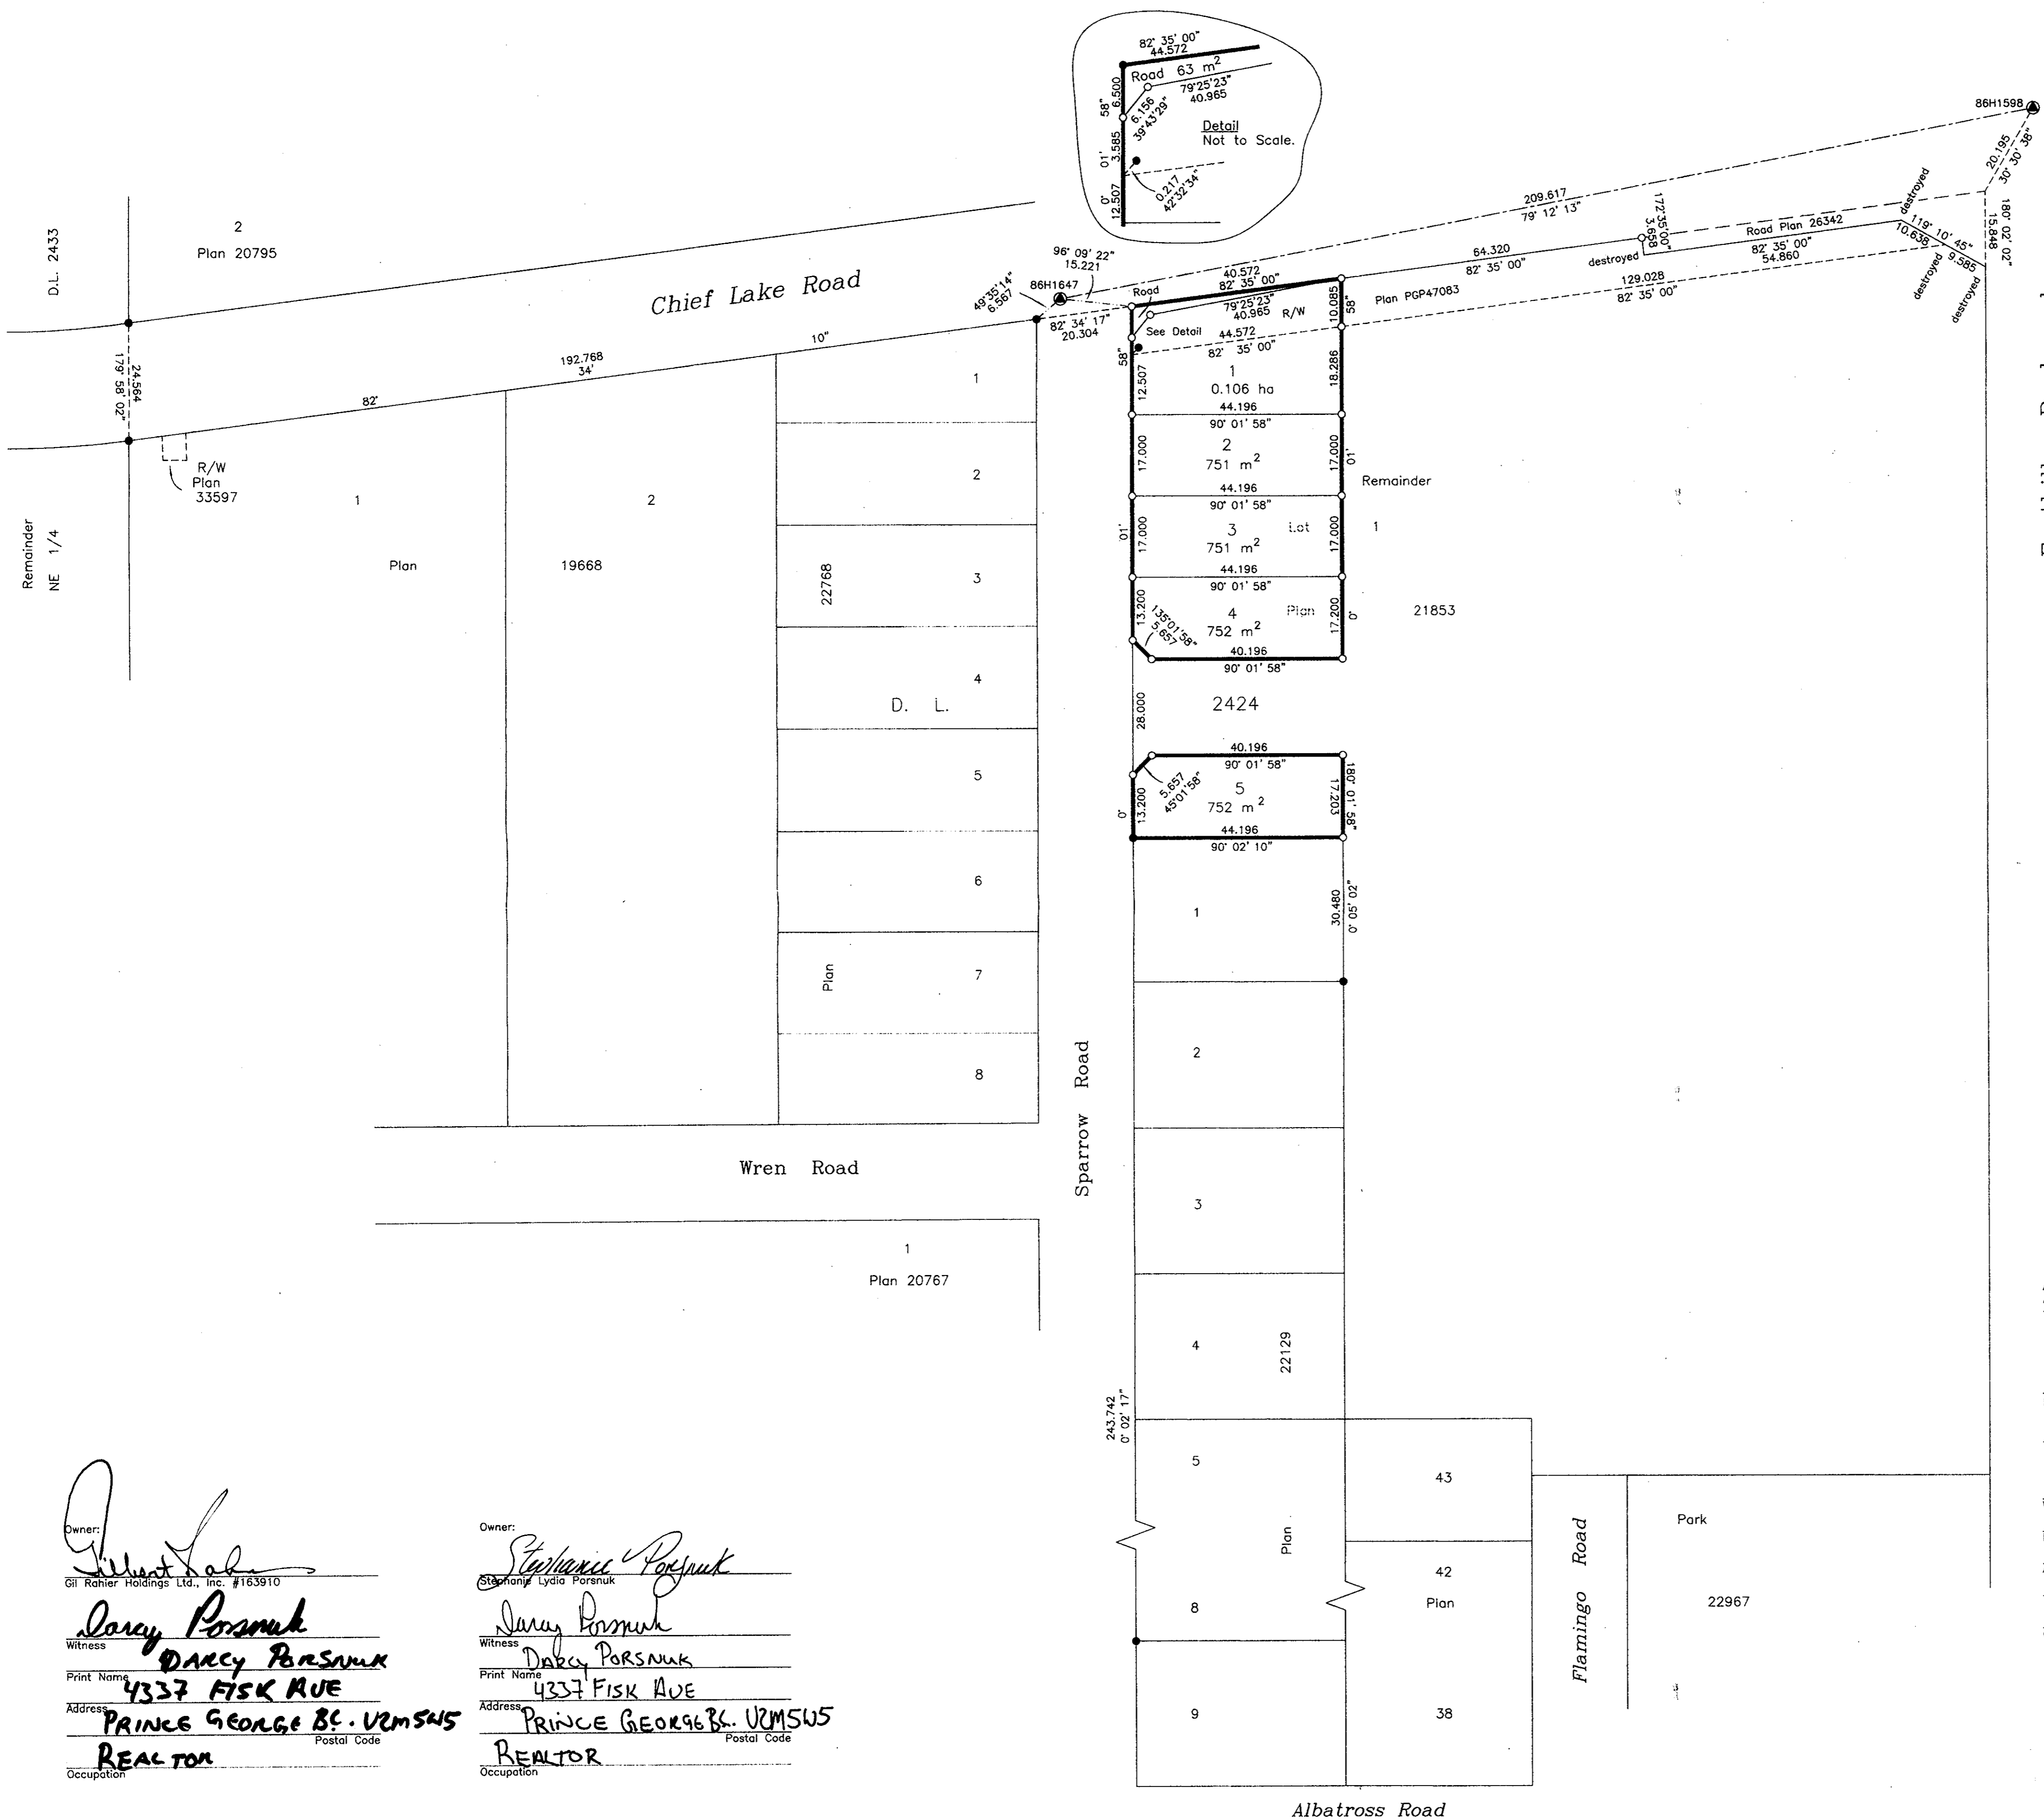

PLAN OF SUBDIVISION OF LOT 1, DISTRICT LOT 2424, CARIBOO DISTRICT, PLAN 21853, EXCEPT PLAN 26342. B.C.G.S. 93J.006

Scale: 1 : 750 (Distances are in metres)

Grid bearings are derived from observations between control monuments 86H1598 and 86H1647, integrated survey area number 39, City of Prince George, B.C. NAD83(CSRS)

Note: This plan shows ground level measured distances. Prior to computation of U.T.M. co-ordinates multiply by the combined factor 0.9994837

LEGEND

- Standard Iron Post Found
- Standard Iron Post Placed
- ⊙ Control Monument Found



Approved as to Road Dedication over R/W, PS30031 (Plan PG47083) This 20 day of October, 2004

Mayer  
Clerk

Judy Dix  
Witness to both  
JUDY DIX  
Print Name  
132 Fiskean Dr.  
Address  
Prince George, B.C. V2M 4R3  
Postal Code  
Secretary  
Occupation

I, Gordon Kilbride, a British Columbia Land Surveyor, of Prince George, in British Columbia, certify that I was present at and personally supervised the survey represented by this plan, and that the survey and plan are correct. The field survey was completed on the 4th day of December, 2003. The plan was completed and checked, and the checklist filed under # 9550, on the 11th day of December, 2003.

Gordon Kilbride  
Gordon Kilbride, B.C.L.S.

Approved under the Land Title Act this 14 day of October 2004  
Approving Officer  
City of Prince George

This plan lies within the Fraser-Fort George Regional District.

KILBRIDE LAND SURVEYING LTD.  
British Columbia Land Surveyors  
Prince George, B.C.  
Ph: (250) 562-1196 Fax: 562-3656  
F.B.- RA | D.L.- 2424 | File No. - 0300305

Owner: Gil Rahier Holdings Ltd., Inc. #183910  
Darcy Porsnuk  
Witness: Darcy Porsnuk  
Print Name: Darcy Porsnuk  
Address: 4337 FISK AVE  
Postal Code: PRINCE GEORGE BC V2M5W5  
Occupation: REALTOR

Owner: Stephanie Porsnuk  
Stephanie Lydia Porsnuk  
Witness: Darcy Porsnuk  
Print Name: Darcy Porsnuk  
Address: 4337 FISK AVE  
Postal Code: PRINCE GEORGE BC V2M5W5  
Occupation: REALTOR