

Deposited in the Land Title Office at New Westminster this 21 day of Dec 2004

PLAN OF SUBDIVISION OF LOT 91, DISTRICT LOT 2003, CARIBOO DISTRICT, PLAN 28774. B.C.G.S. 93G.087

Scale: 1 : 1000 (Distances are in metres)



Grid bearings are derived from observations between control monuments 86H1829 and 86H1826, integrated survey area number 39, City of Prince George, B.C. NAD83(CSRS)


REGISTRAR

BW 572 926 - 927

Note: This plan shows ground level measured distances. Prior to computation of U.T.M. co-ordinates multiply by the combined factor 0.9995030

LEGEND

- Standard Iron Post Found
- Standard Iron Post Placed
- ⊙ Control Monument Found
- △ Traverse Hub Placed

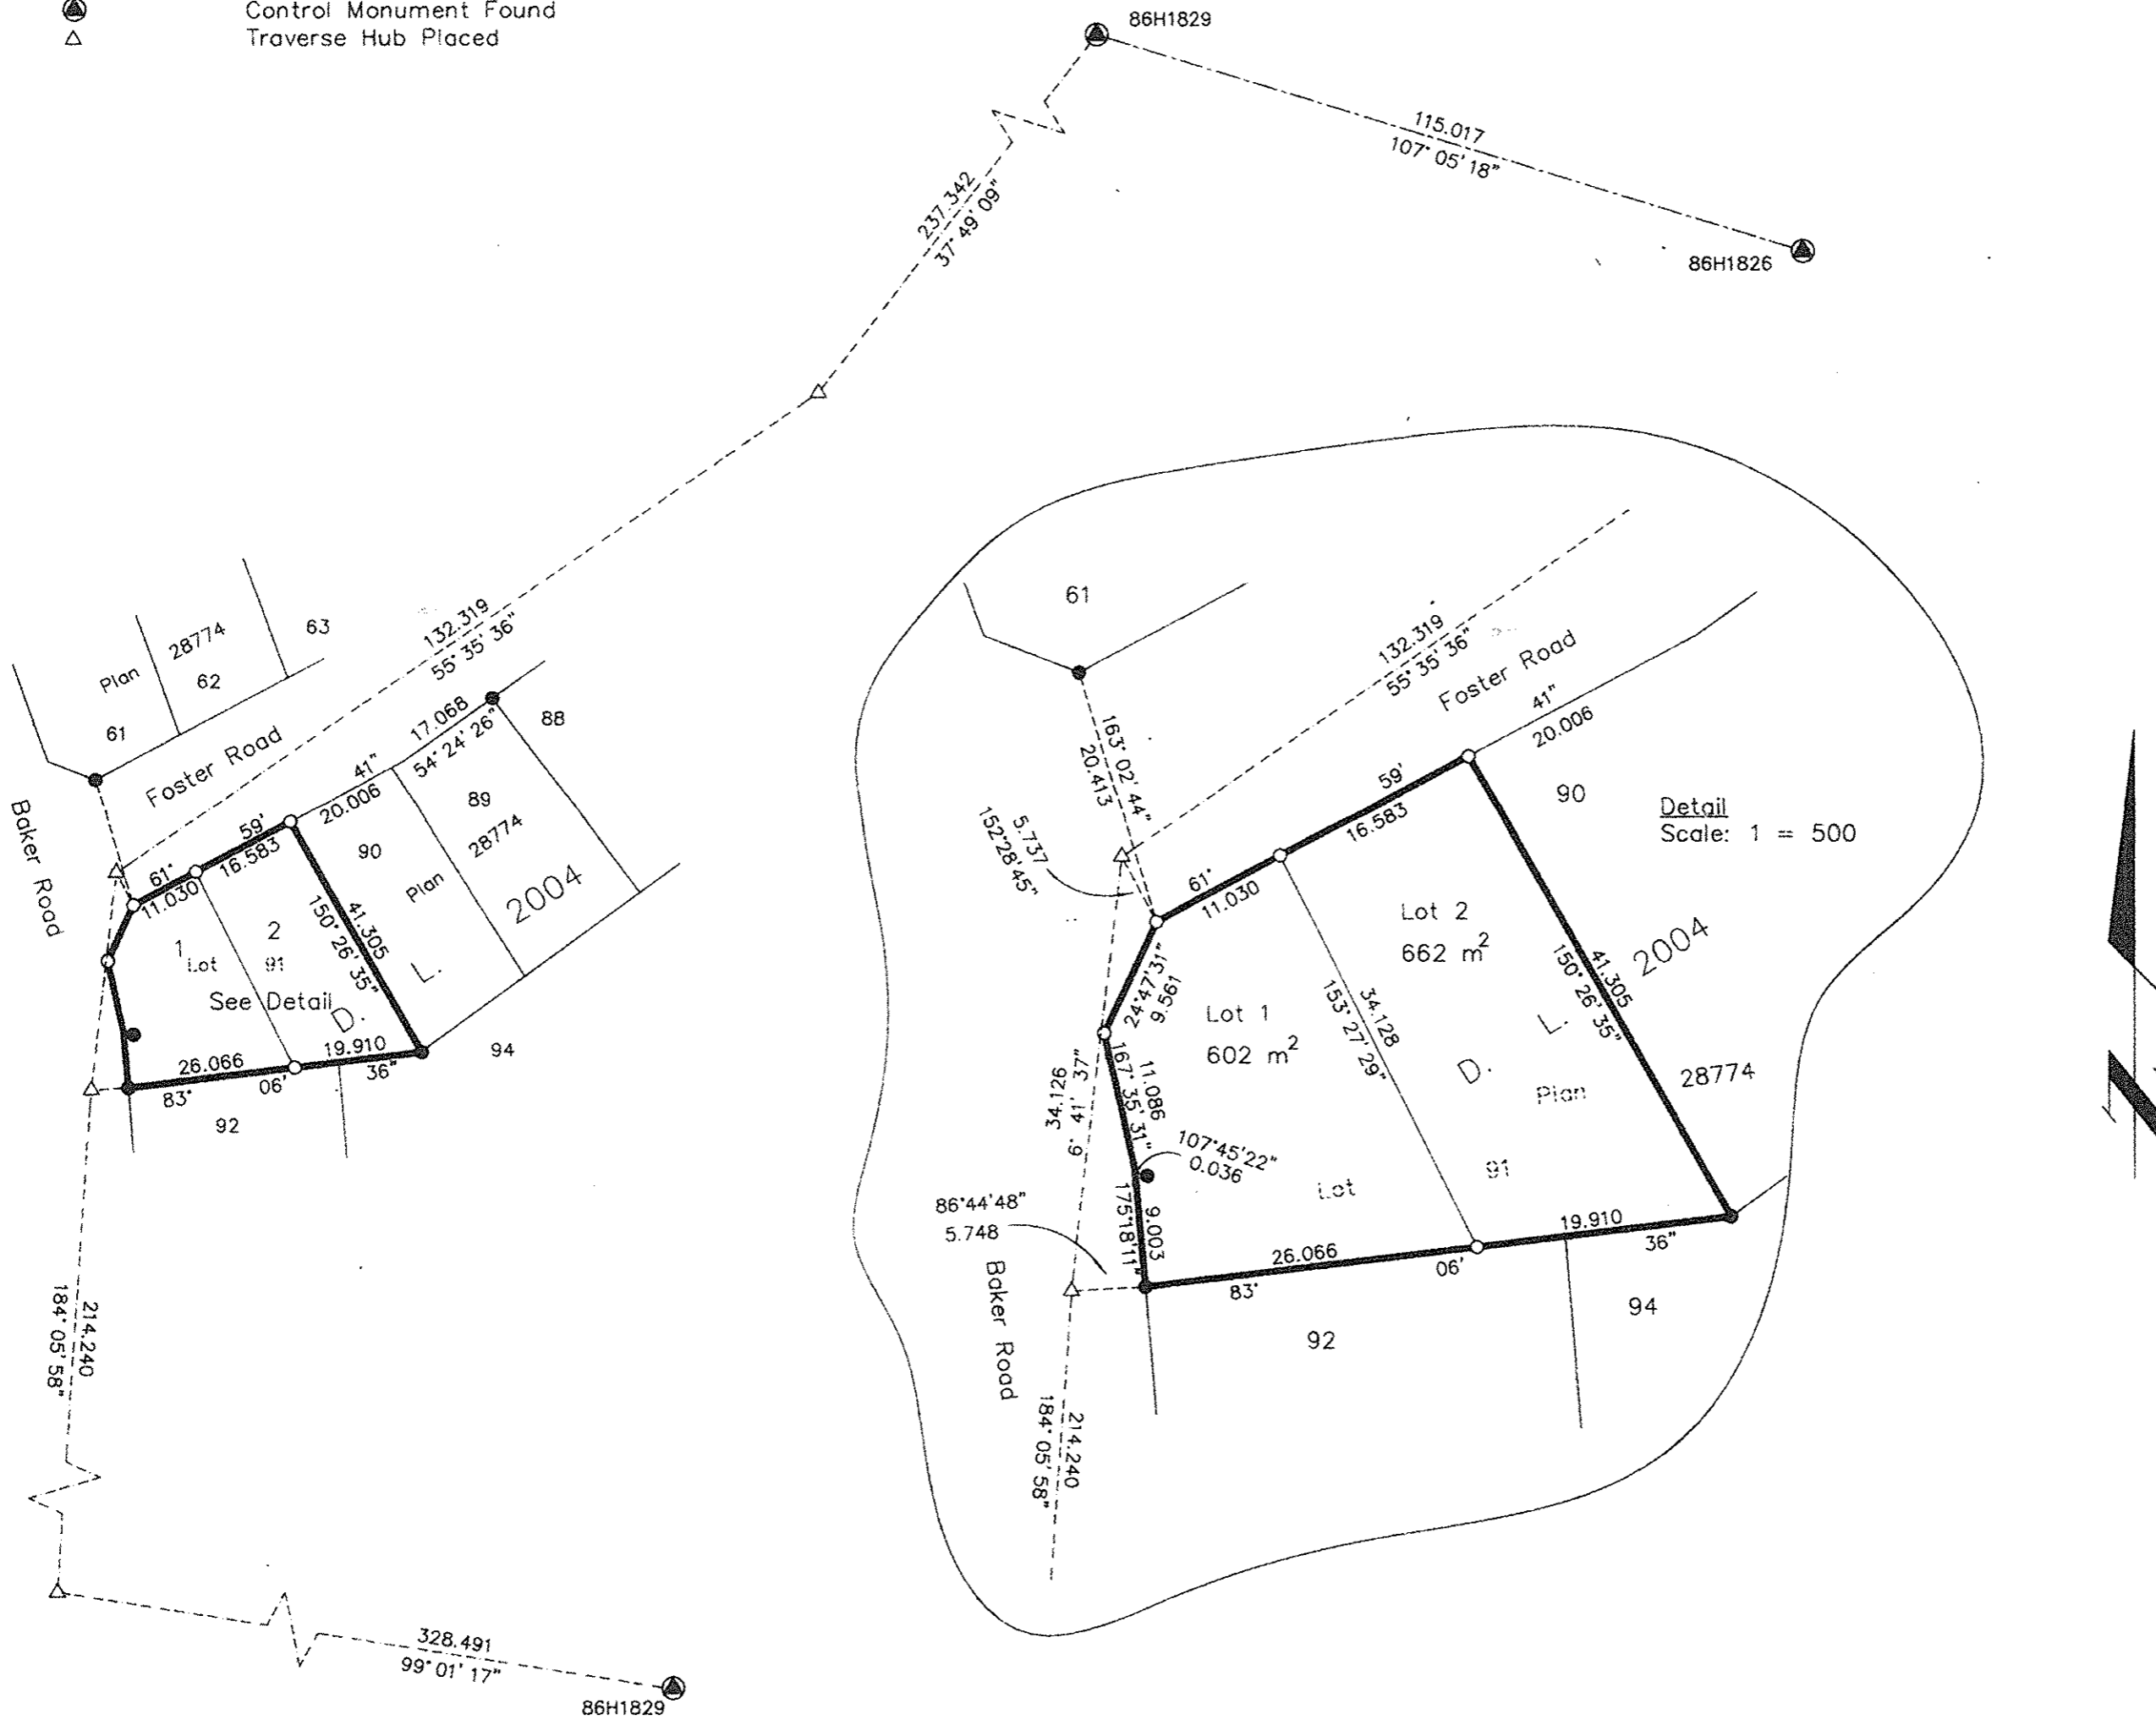

Owner:  
 Brian Fraser McLeod  
 Marylin Agnes McLeod  
 Witness to both: GERALD COLE  
 Print Name: GERALD COLE  
 Address: 1598 6th Ave, Prince George B.C. V2L 5G7  
 Occupation: LAWYER

Owner: Mortgage - Canada Trustco Mortgage Company  
 Incorporation #A24065  
 Authorized Signatory: MARJORIE ROE SUPERVISOR  
 Print Name: MARJORIE ROE  
 Authorized Signatory: KAY BAILEY  
 Print Name: KAY BAILEY  
 Witness to both: KAY BAILEY  
 Print Name: KAY BAILEY  
 Address: #237, 610 6th Street, New Westminster, B.C. V3L 5V1  
 Occupation: COMMISSIONER FOR TAKING AFFIDAVITS FOR BRITISH COLUMBIA

I, Gordon Kilbride, a British Columbia Land Surveyor, of Prince George, in British Columbia, certify that I was present at and personally superintended the survey represented by this plan, and that the survey and plan are correct. The field survey was completed on the 11 day of August, 2004. The plan was completed and checked, and the checklist filed under # 19713, on the 18 day of August, 2004.

Gordon Kilbride  
 Gordon Kilbride, B.C.L.S.

Approved under the Land Title Act this 10th day of October 2004  
 Approving Officer: [Signature]  
 City of Prince George

This plan lies within the Fraser-Fort George Regional District.

**KILBRIDE LAND SURVEYING LTD.**  
 British Columbia Land Surveyors  
 Prince George, B.C.  
 Ph: (250) 562-1196 Fax: 562-3656

F.B.- RA	D.L.- 2003	File No. - 040120
----------	------------	-------------------