


Deposited in the Land Title Office at New Westminster this 26 day of APRIL 2006.

BA494809

Deputy REGISTRAR LG  
IAN MACDONALD

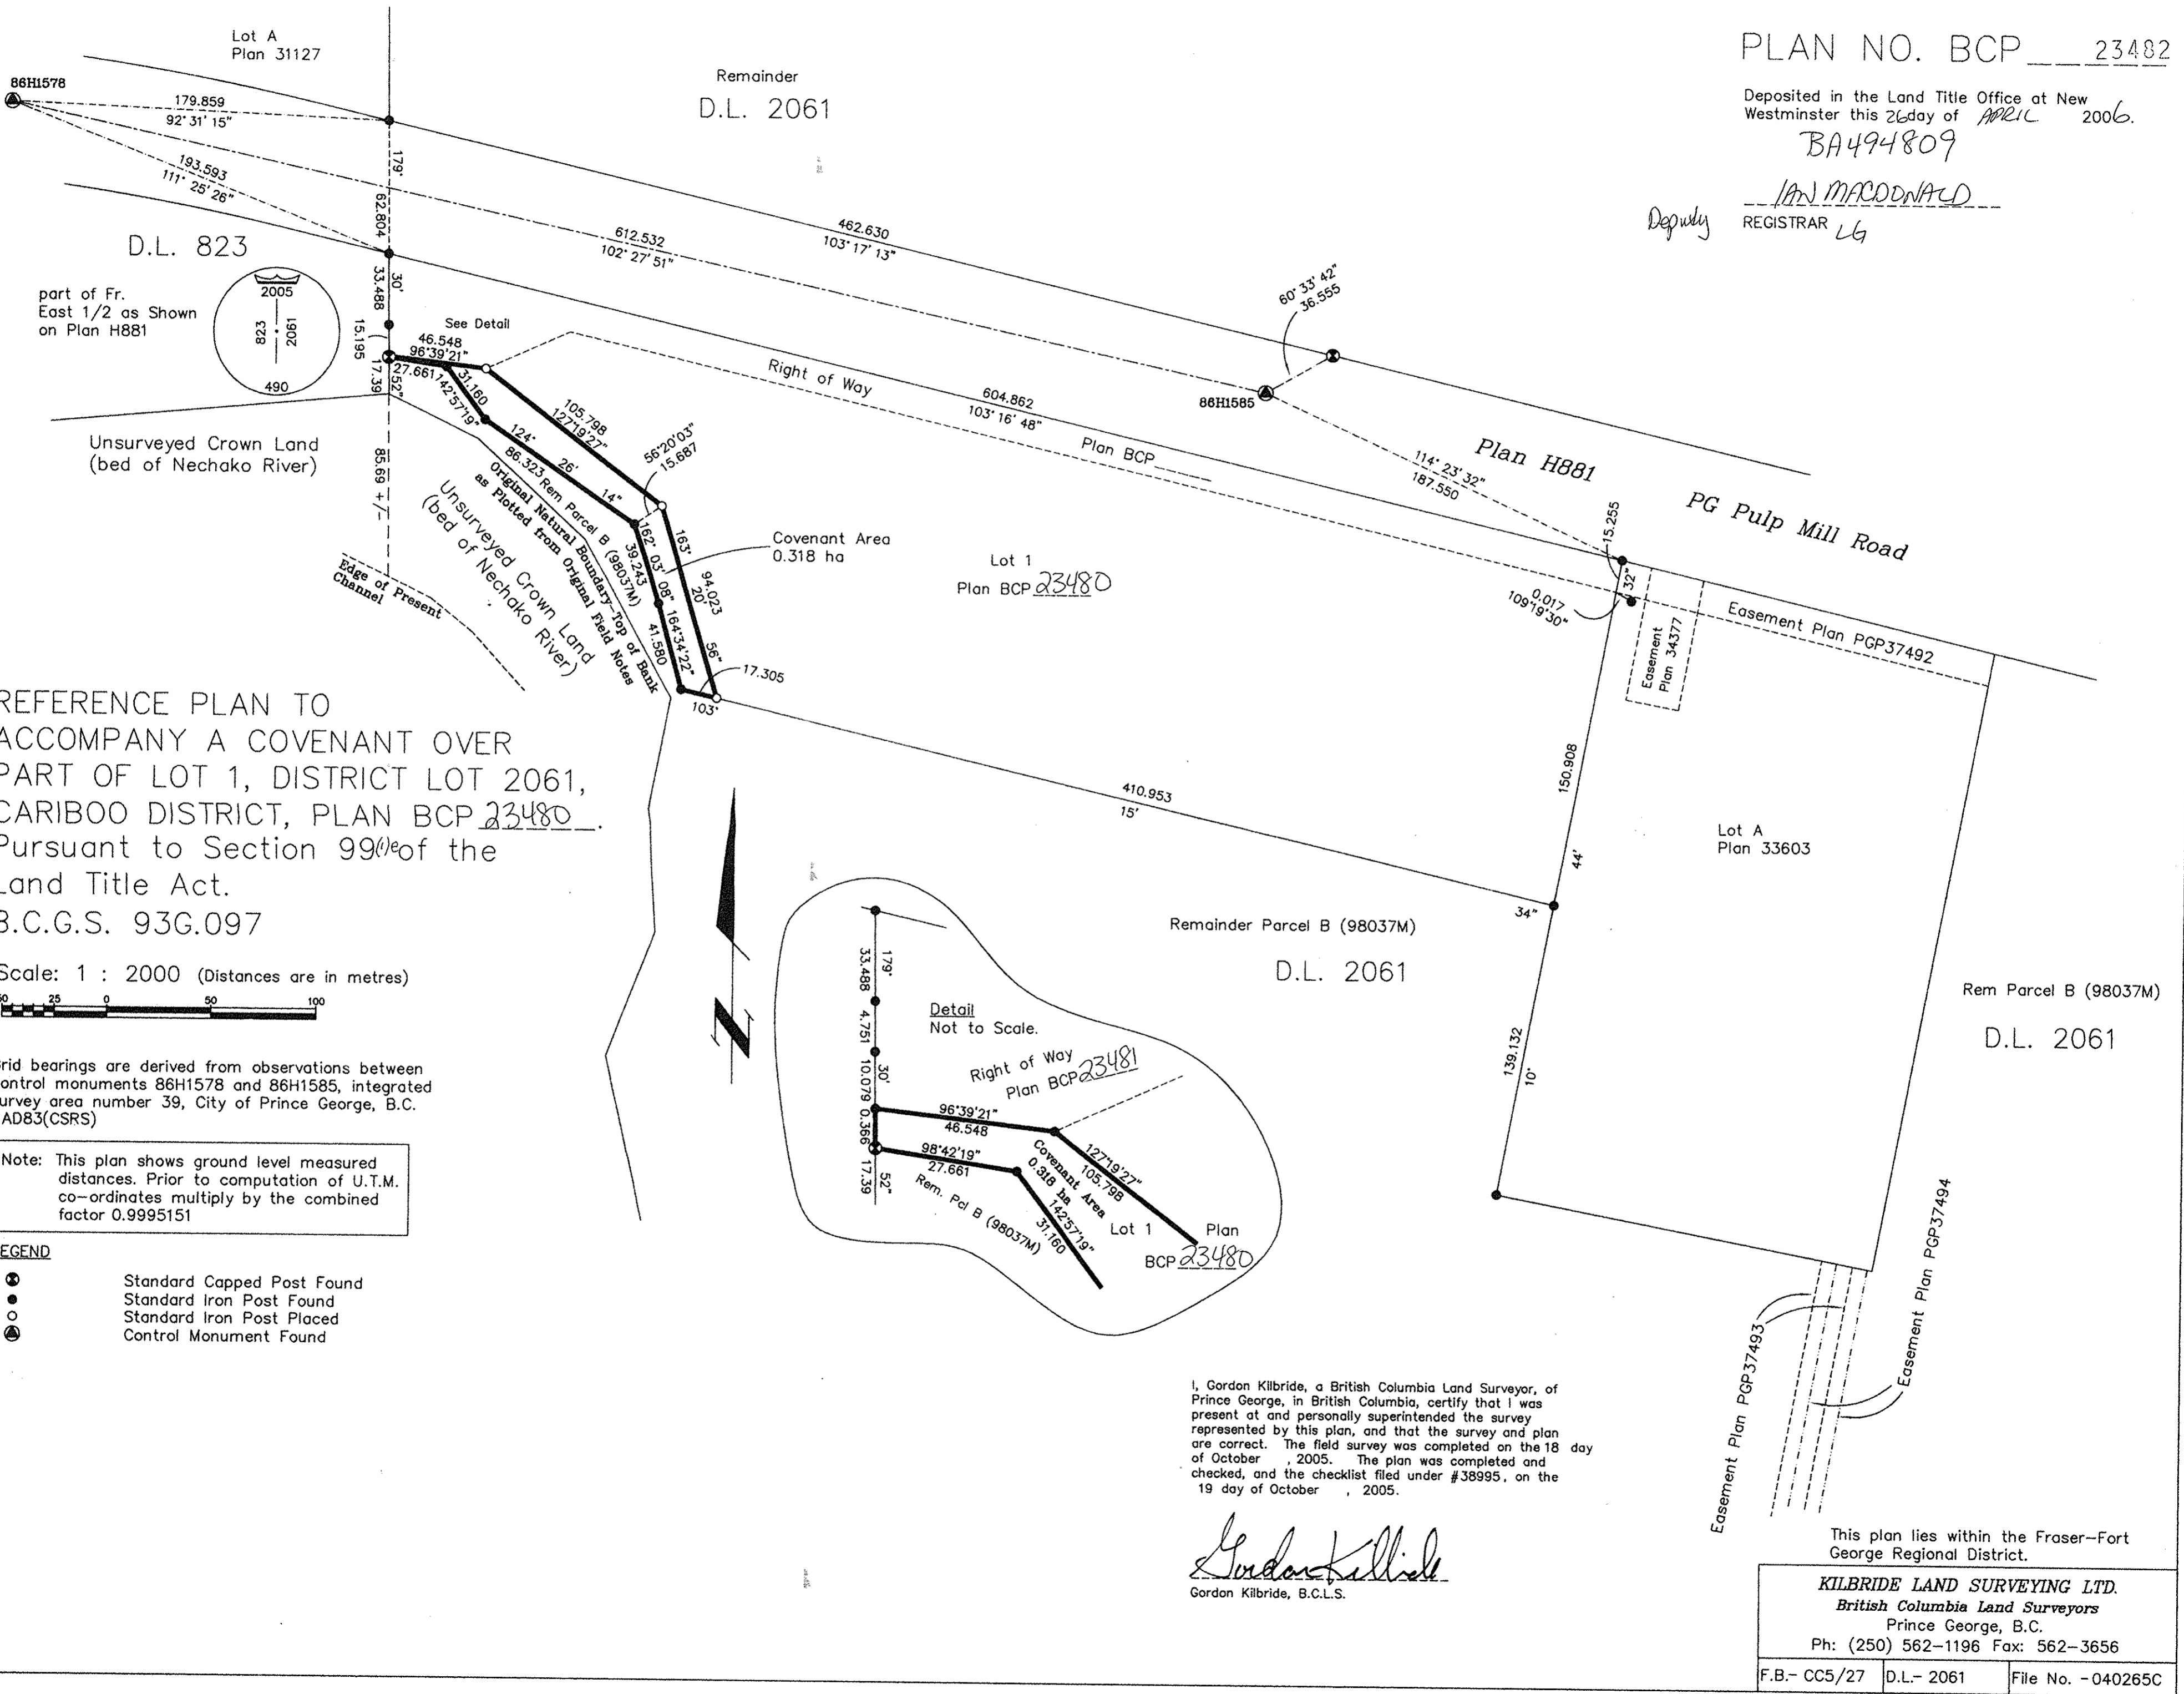

REFERENCE PLAN TO ACCOMPANY A COVENANT OVER PART OF LOT 1, DISTRICT LOT 2061, CARIBOO DISTRICT, PLAN BCP 23480. Pursuant to Section 99(1) of the Land Title Act. B.C.G.S. 93G.097

Scale: 1 : 2000 (Distances are in metres)

Grid bearings are derived from observations between control monuments 86H1578 and 86H1585, integrated survey area number 39, City of Prince George, B.C. NAD83(CSRs)

Note: This plan shows ground level measured distances. Prior to computation of U.T.M. co-ordinates multiply by the combined factor 0.9995151

- LEGEND
- ⊙ Standard Capped Post Found
  - Standard Iron Post Found
  - Standard Iron Post Placed
  - ⊙ Control Monument Found

I, Gordon Kilbride, a British Columbia Land Surveyor, of Prince George, in British Columbia, certify that I was present at and personally superintended the survey represented by this plan, and that the survey and plan are correct. The field survey was completed on the 18 day of October, 2005. The plan was completed and checked, and the checklist filed under #38995, on the 19 day of October, 2005.

*Gordon Kilbride*  
 Gordon Kilbride, B.C.L.S.

This plan lies within the Fraser-Fort George Regional District.

**KILBRIDE LAND SURVEYING LTD.**  
 British Columbia Land Surveyors  
 Prince George, B.C.  
 Ph: (250) 562-1196 Fax: 562-3656

F.B.- CC5/27    D.L.- 2061    File No. - 040265C