

Deposited in the Land Title Office at New Westminster this 15 day of April 2008.

M. MacDonald
REGISTRAR
66223746

REFERENCE PLAN OF STATUTORY RIGHT OF WAY WITHIN LOTS 8 AND 9, DISTRICT LOT 4027, CARIBOO DISTRICT, PLAN BCP 35898.

Pursuant to Section 113 of the Land Title Act. B.C.G.S. 93J.007



Scale: 1 : 500 (Distances are in metres)



Bearings are astronomic, derived from Plan BCP _____

LEGEND

- Standard Iron Post Found

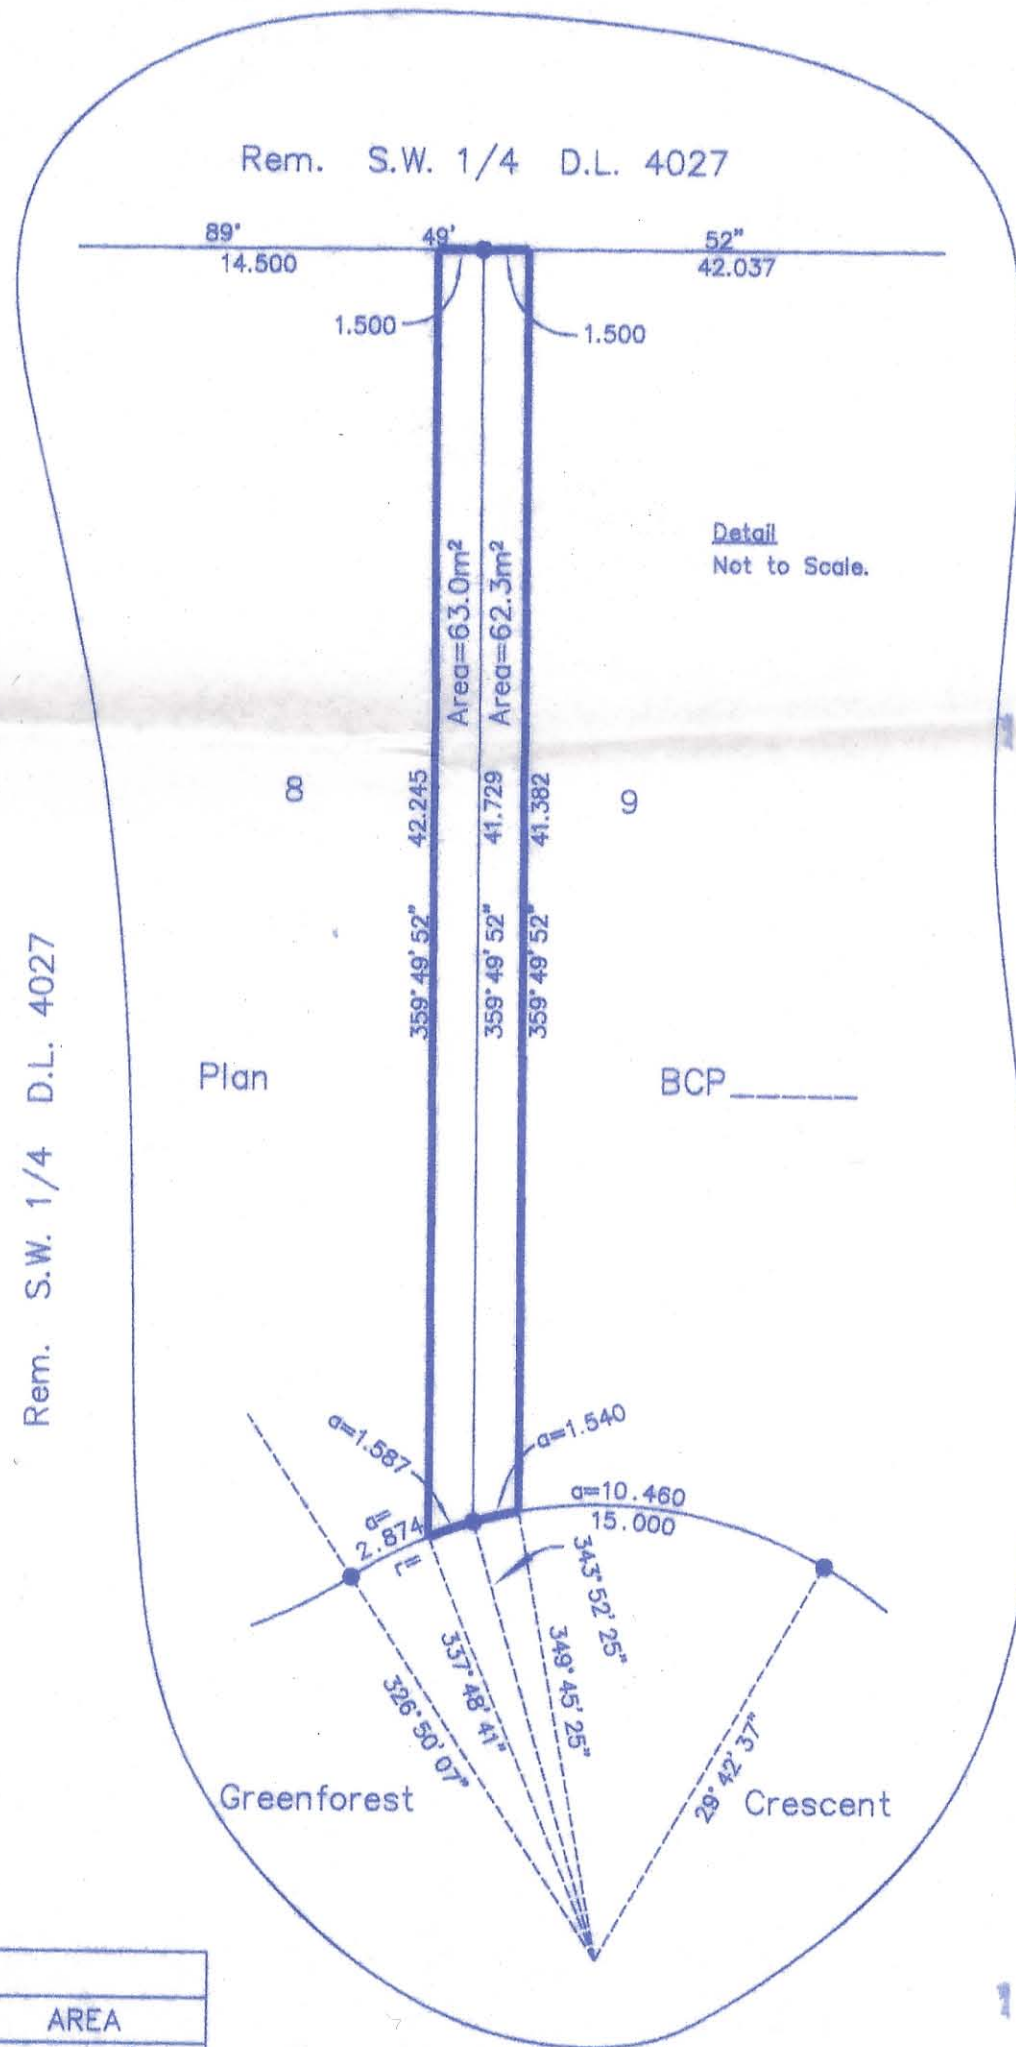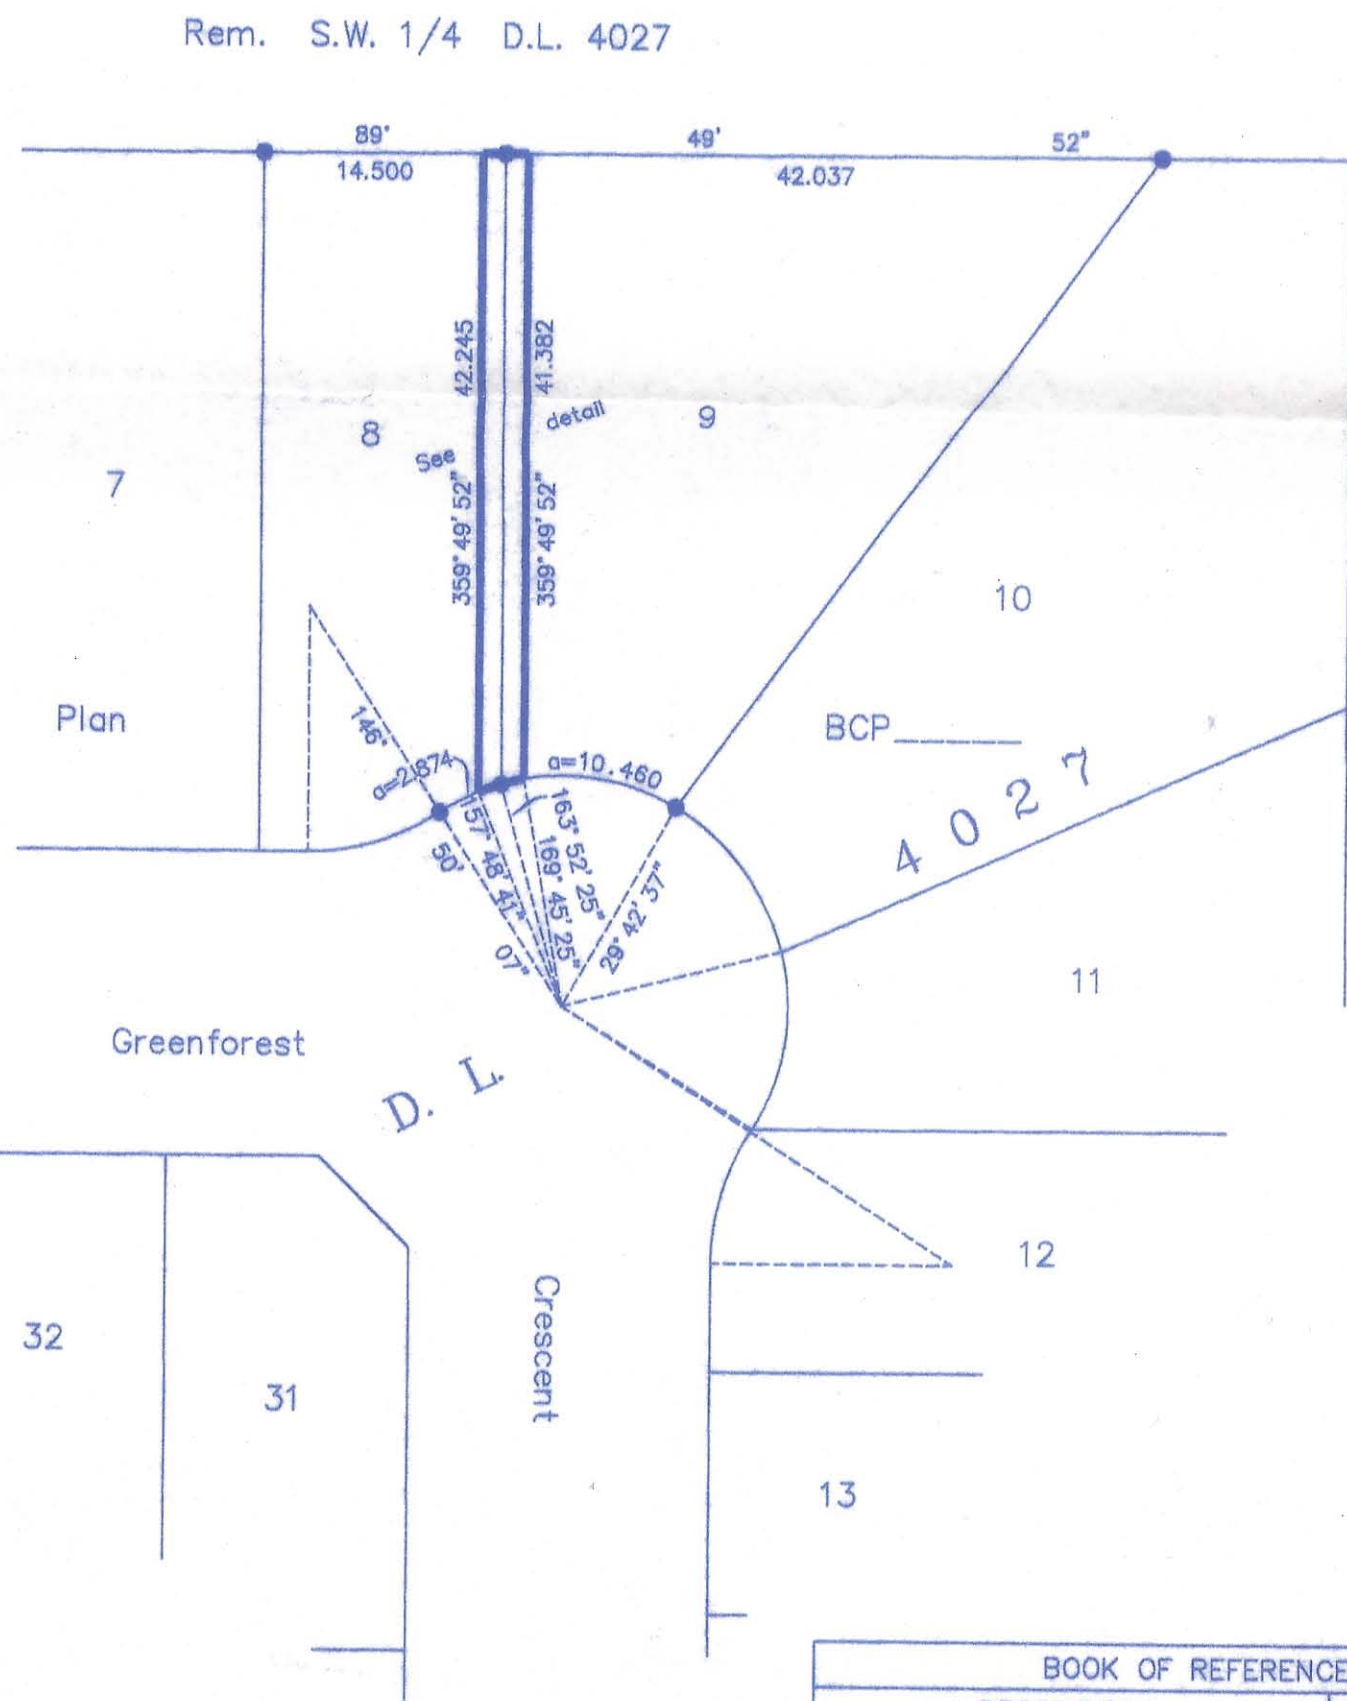

I, Dale Keown, a British Columbia Land Surveyor, of Prince George, in British Columbia, certify that I was present at and personally superintended the survey represented by this plan, and that the survey and plan are correct. The field survey was completed on the 30th day of July, 2007. The plan was completed and checked, and the checklist filed under #68208, on the 30th day of July, 2007.

Dale Keown
Dale Keown, B.C.L.S.

BOOK OF REFERENCE	
DESCRIPTION	AREA
Lot 8, Plan BCP _____	63.0m ²
Lot 9, Plan BCP _____	62.3m ²

This plan lies within the Fraser-Fort George Regional District.

McElhanney
McElhanney Associates
Land Surveying Ltd.
Prince George, B.C.
Ph: (250) 562-1196 Fax: 563-1941

F.B.- RA	D.L.- 4027	File No. -5531-2RW
----------	------------	--------------------