

SUBDIVISION PLAN OF LOT 4, DISTRICT LOT 635, CARIBOO DISTRICT. PLAN 9566.


BCGS 93G.097

Integrated Survey Area No. 39, City of Prince George NAD83(CSRS).

Grid bearings are derived from observations between geodetic control monuments 85H1259 and 85H1263.

Note: This plan shows horizontal ground-level distances except where otherwise noted. To compute grid distances, multiply ground-level distances by combined factor 0.9994986

Scale: 1 : 1000 (Distances are in metres)

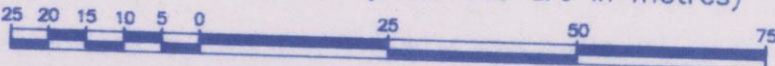

LEGEND


- Standard Iron Post Found
- Standard Iron Post Placed
- △ Control Monument Found
- △ Traverse Hub Placed

PLAN NO. BCP 39281

Deposited in the Land Title Office at New Westminster this 2 day of Dec 2008.

REGISTRAR

BB 1028627

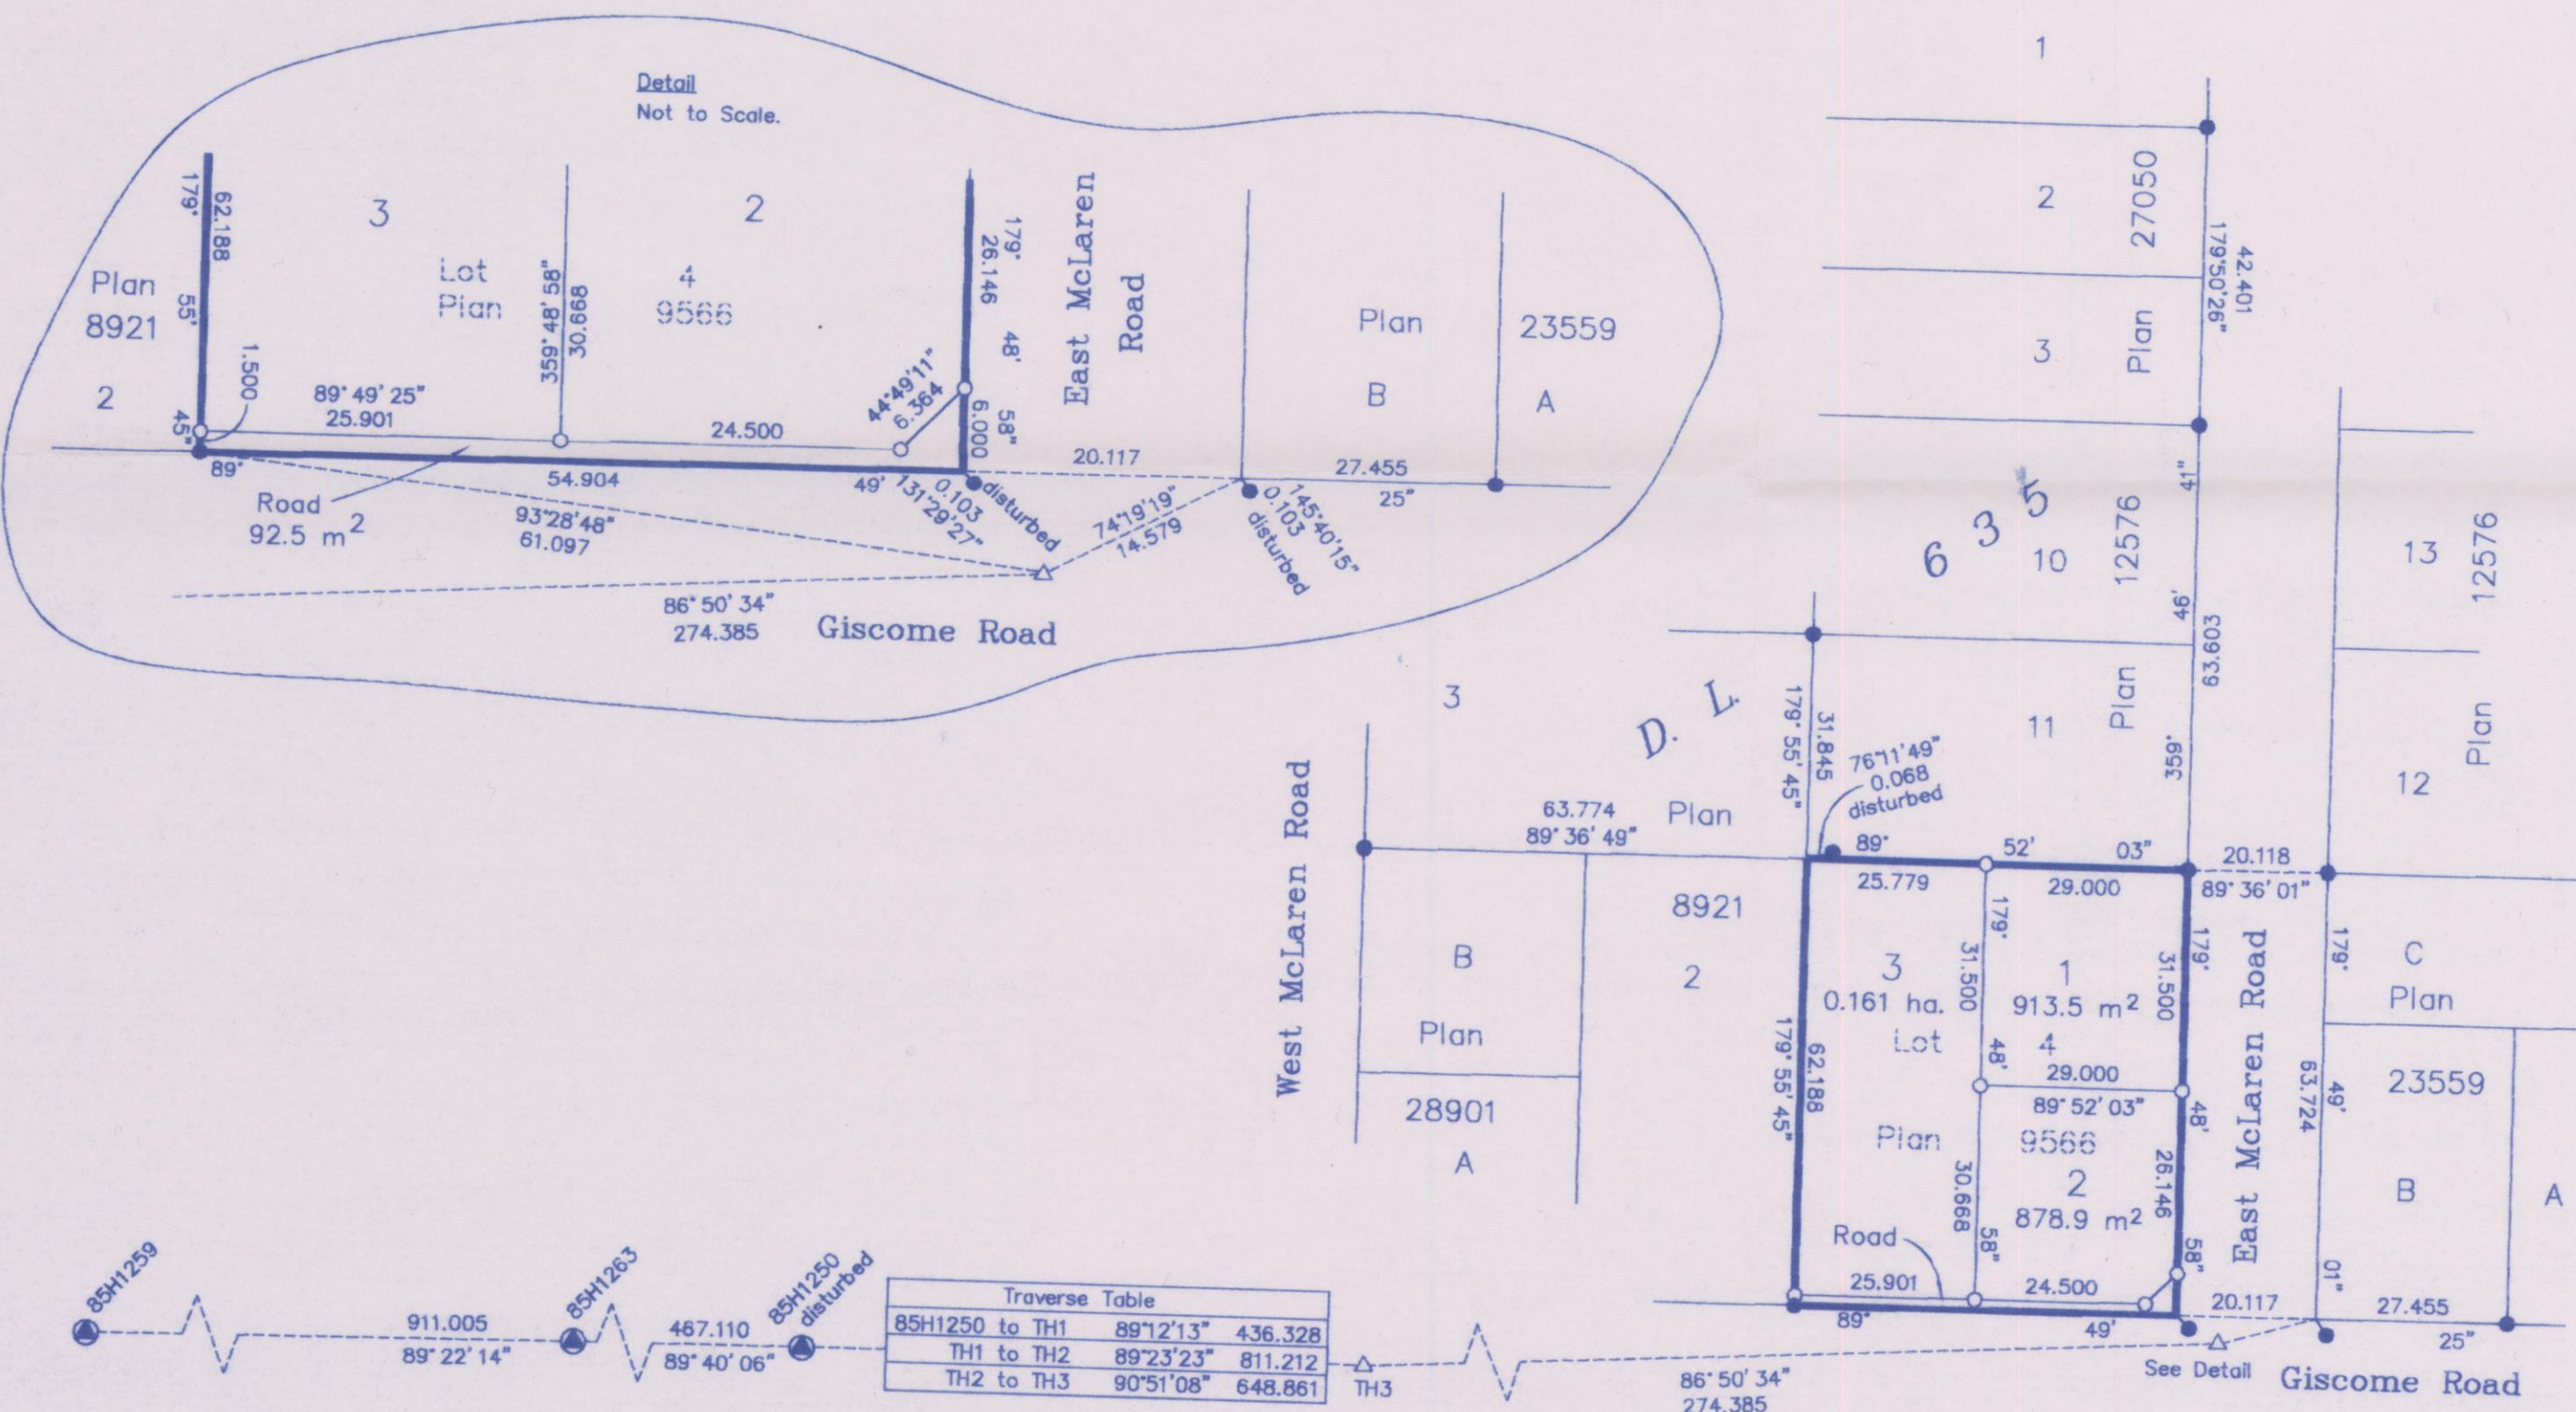

I, Gordon Kilbride, a British Columbia Land Surveyor, of Prince George, in British Columbia, certify that I was present at and personally supervised the survey represented by this plan, and that the survey and plan are correct. The field survey was completed on the 13 day of November, 2008. The plan was completed and checked, and the checklist filed under #90355, on the 24 day of November, 2008.

Gordon Kilbride
Gordon Kilbride, B.C.L.S.

Owner: BB1013765 and BB1013766
Bank of Montreal

J Zakresky
Authorized Signatory
James Zakresky
Print Name

A Cowan
Authorized Signatory
Aish Cowan
Print Name

Witness to both
Susan Cote
Susan Cote
Print Name
1445 West Central St.
Address
Prince George BC V2M5S5
Postal Code
Banker
Occupation

Approved under the Land Title Act this 28th day of
November, 2008.

[Signature]
Approving Officer
City of Prince George

Owner: Lot 4, DL 635, Cariboo District, Plan 9566.

Tammy Christine Jashor
Tammy Christine Jashor
Witness
Gordon Kilbride
Gordon Kilbride
Print Name
1633 1st Ave
Address
Prince George BC V2L 2Y8
Postal Code
BC Land Surveyor
Occupation

This plan lies within the Regional District of Fraser - Fort George.

McElhanney
McElhanney Associates
Land Surveying Ltd.
Prince George, B.C.
Ph: (250) 561-2229 Fax: 563-1941

F.B.- RA	D.L.- 635	File No. - 5695S
----------	-----------	------------------